


CALC. BY
DATE
CHKD. BY
DATE

LAK - 283 - 7.97

OHIO
FHWA
REGION 5

70
104

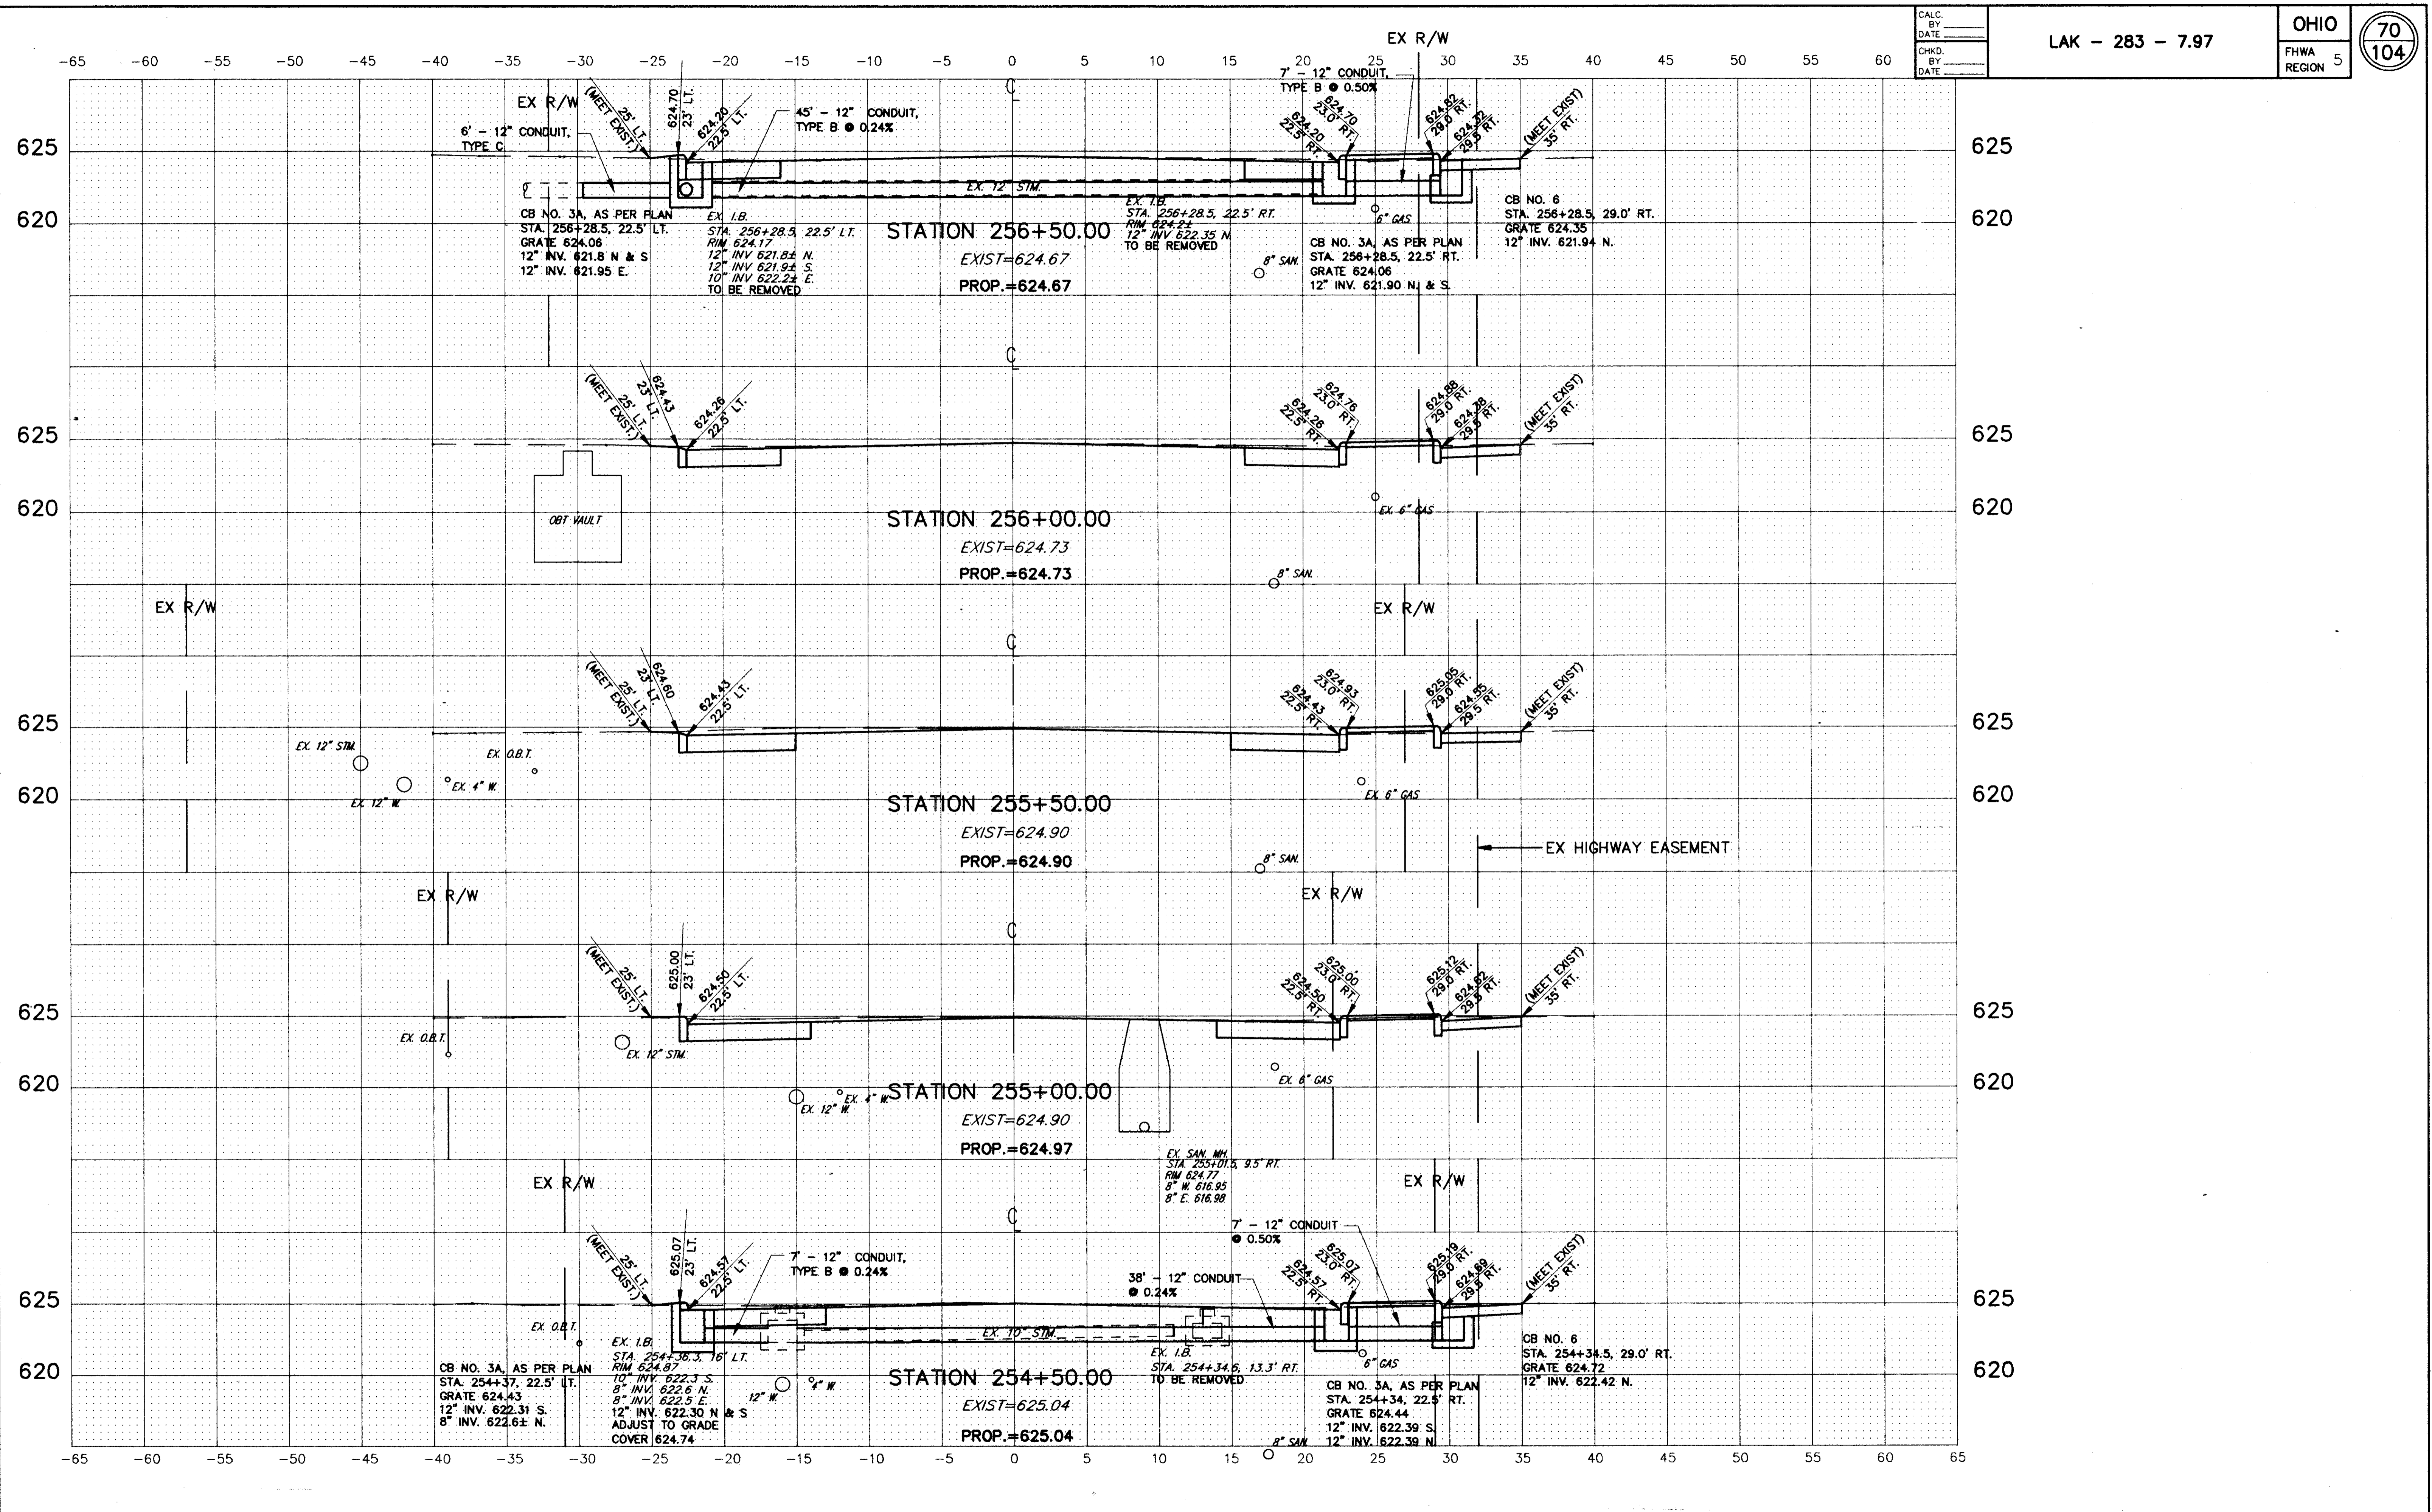

COPYRIGHT - DATE: 01-05-96 16:50, CT CONSULTANTS, INC. C:\VP\657\M\30.DWG Scale 1"=5'

CROSS SECTIONS STA. 254+50 TO STA. 256+50