


-65 -60 -55 -50 -45 -40 -35 -30 -25 -20 -15 -10 -5 0 5 10 15 20 25 30 35 40 45 50 55 60

CALC. BY _____
DATE _____
CHKD. BY _____
DATE _____

LAK - 283 - 7.97

OHIO
FHWA REGION 5

73
104

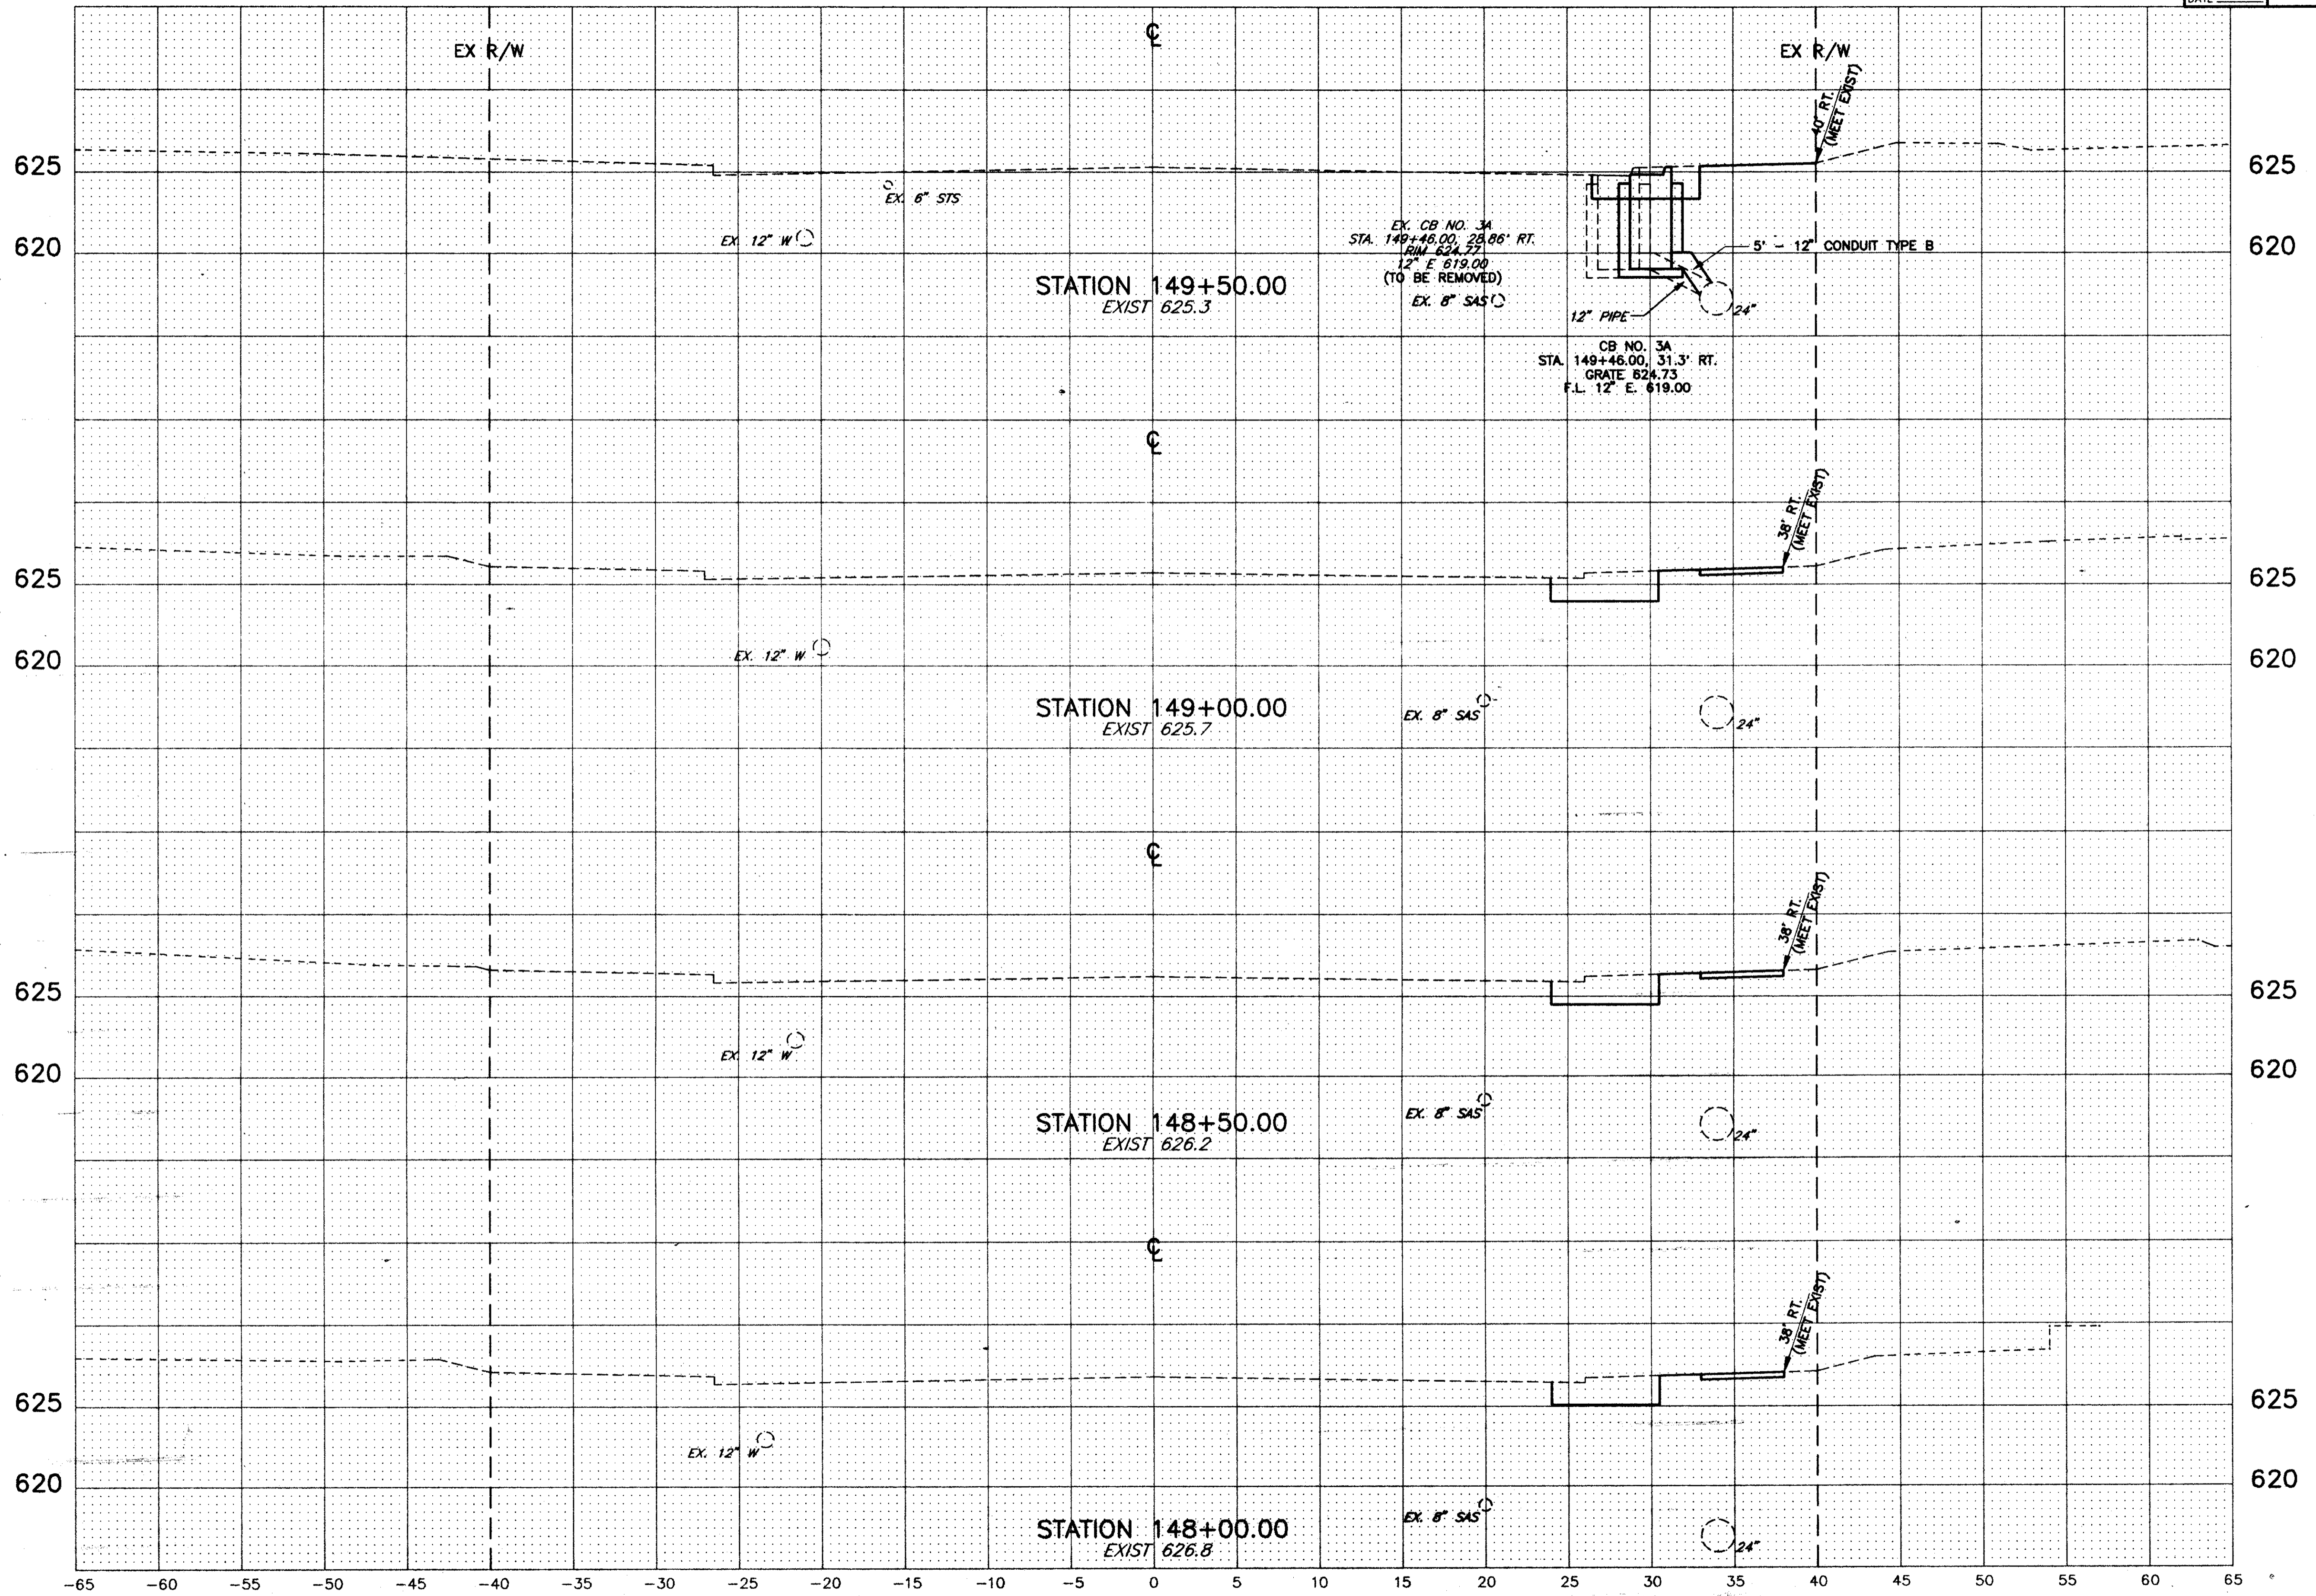

COPYRIGHT - DATE: 01-16-96 08:25 CT CONSULTANTS INC. C:\92467\AK40.DWG Scale: 1"=4'