


CALC. BY: V.L.W.  
 DATE: 11/30/95  
 CHKD. BY:  
 DATE:

LAK - 283 - 7.97

OHIO  
 FHWA REGION 5

74  
 104

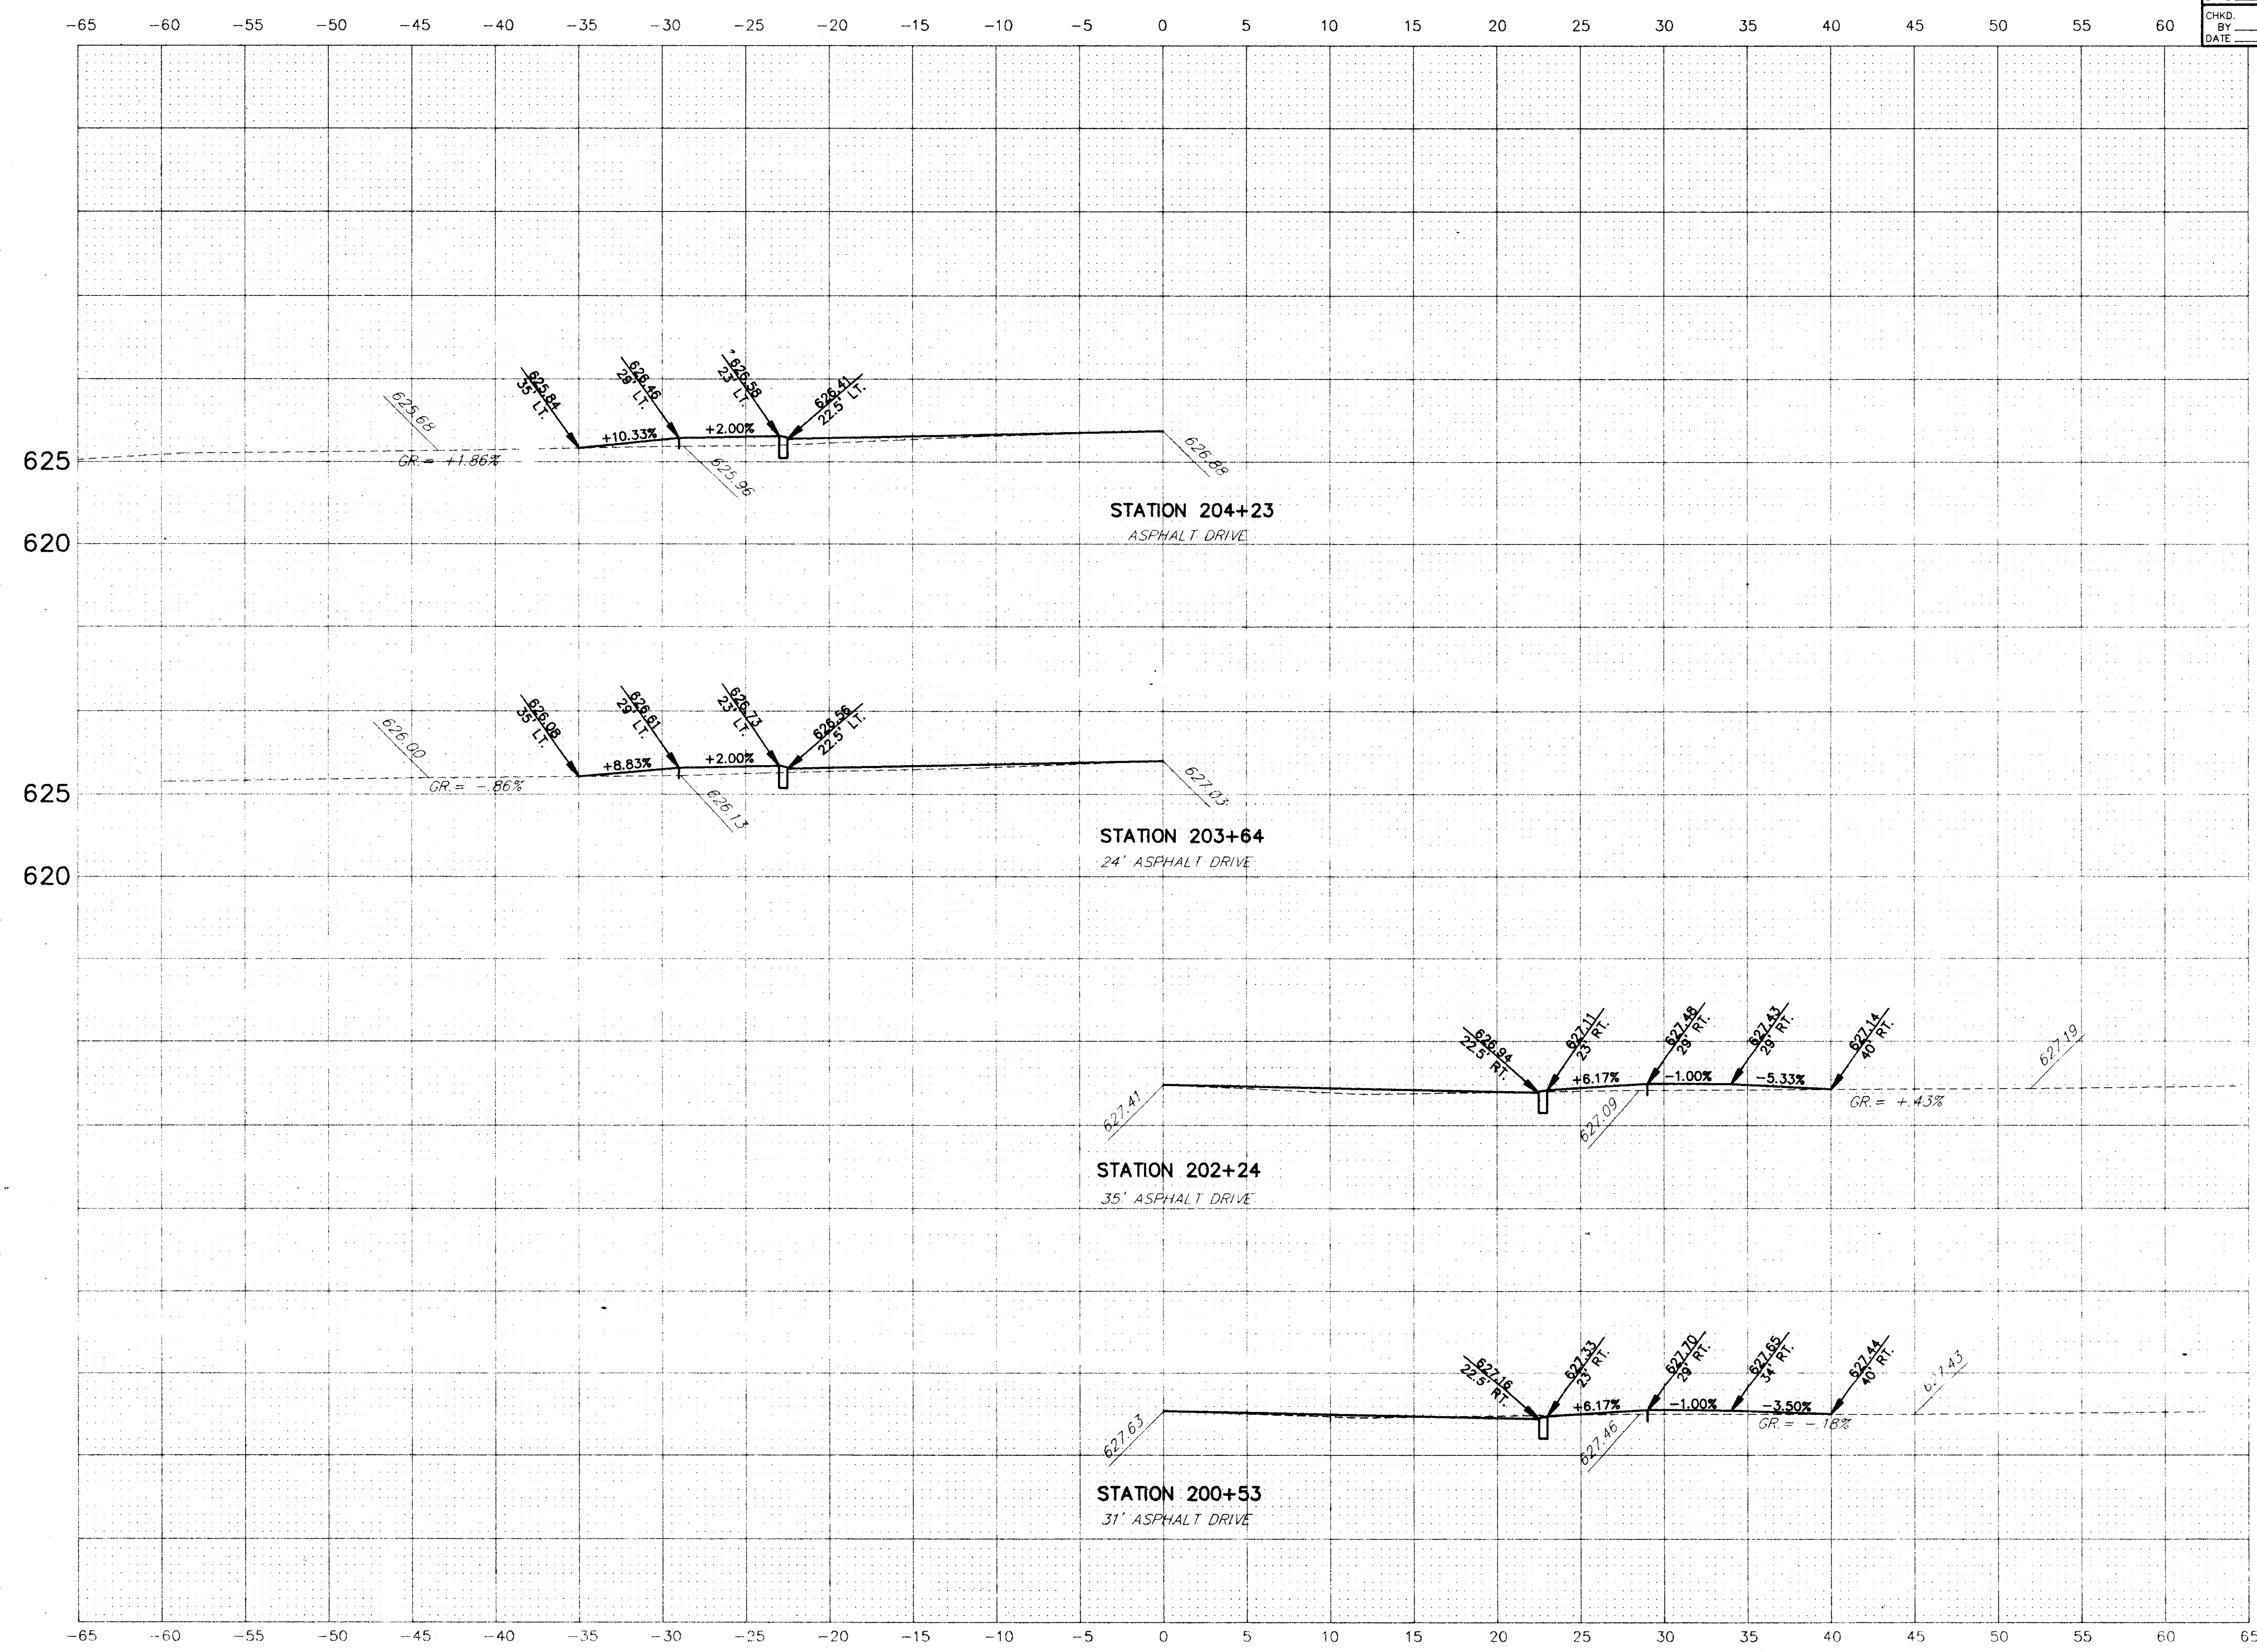

COPYRIGHT - DATE: 11-20-97 09:55, CT CONSULTANTS, INC. H:\C1\9-467\CA\924670P1.DWG - PLOT:1-5

DRIVE PROFILES STA. 200+53 TO STA. 204+90