


CALC. BY V.L.W.  
 DATE 11/30/95  
 CHKD. BY  
 BY  
 DATE

LAK - 283 - 7.97

OHIO  
 FHWA REGION 5

76  
 104

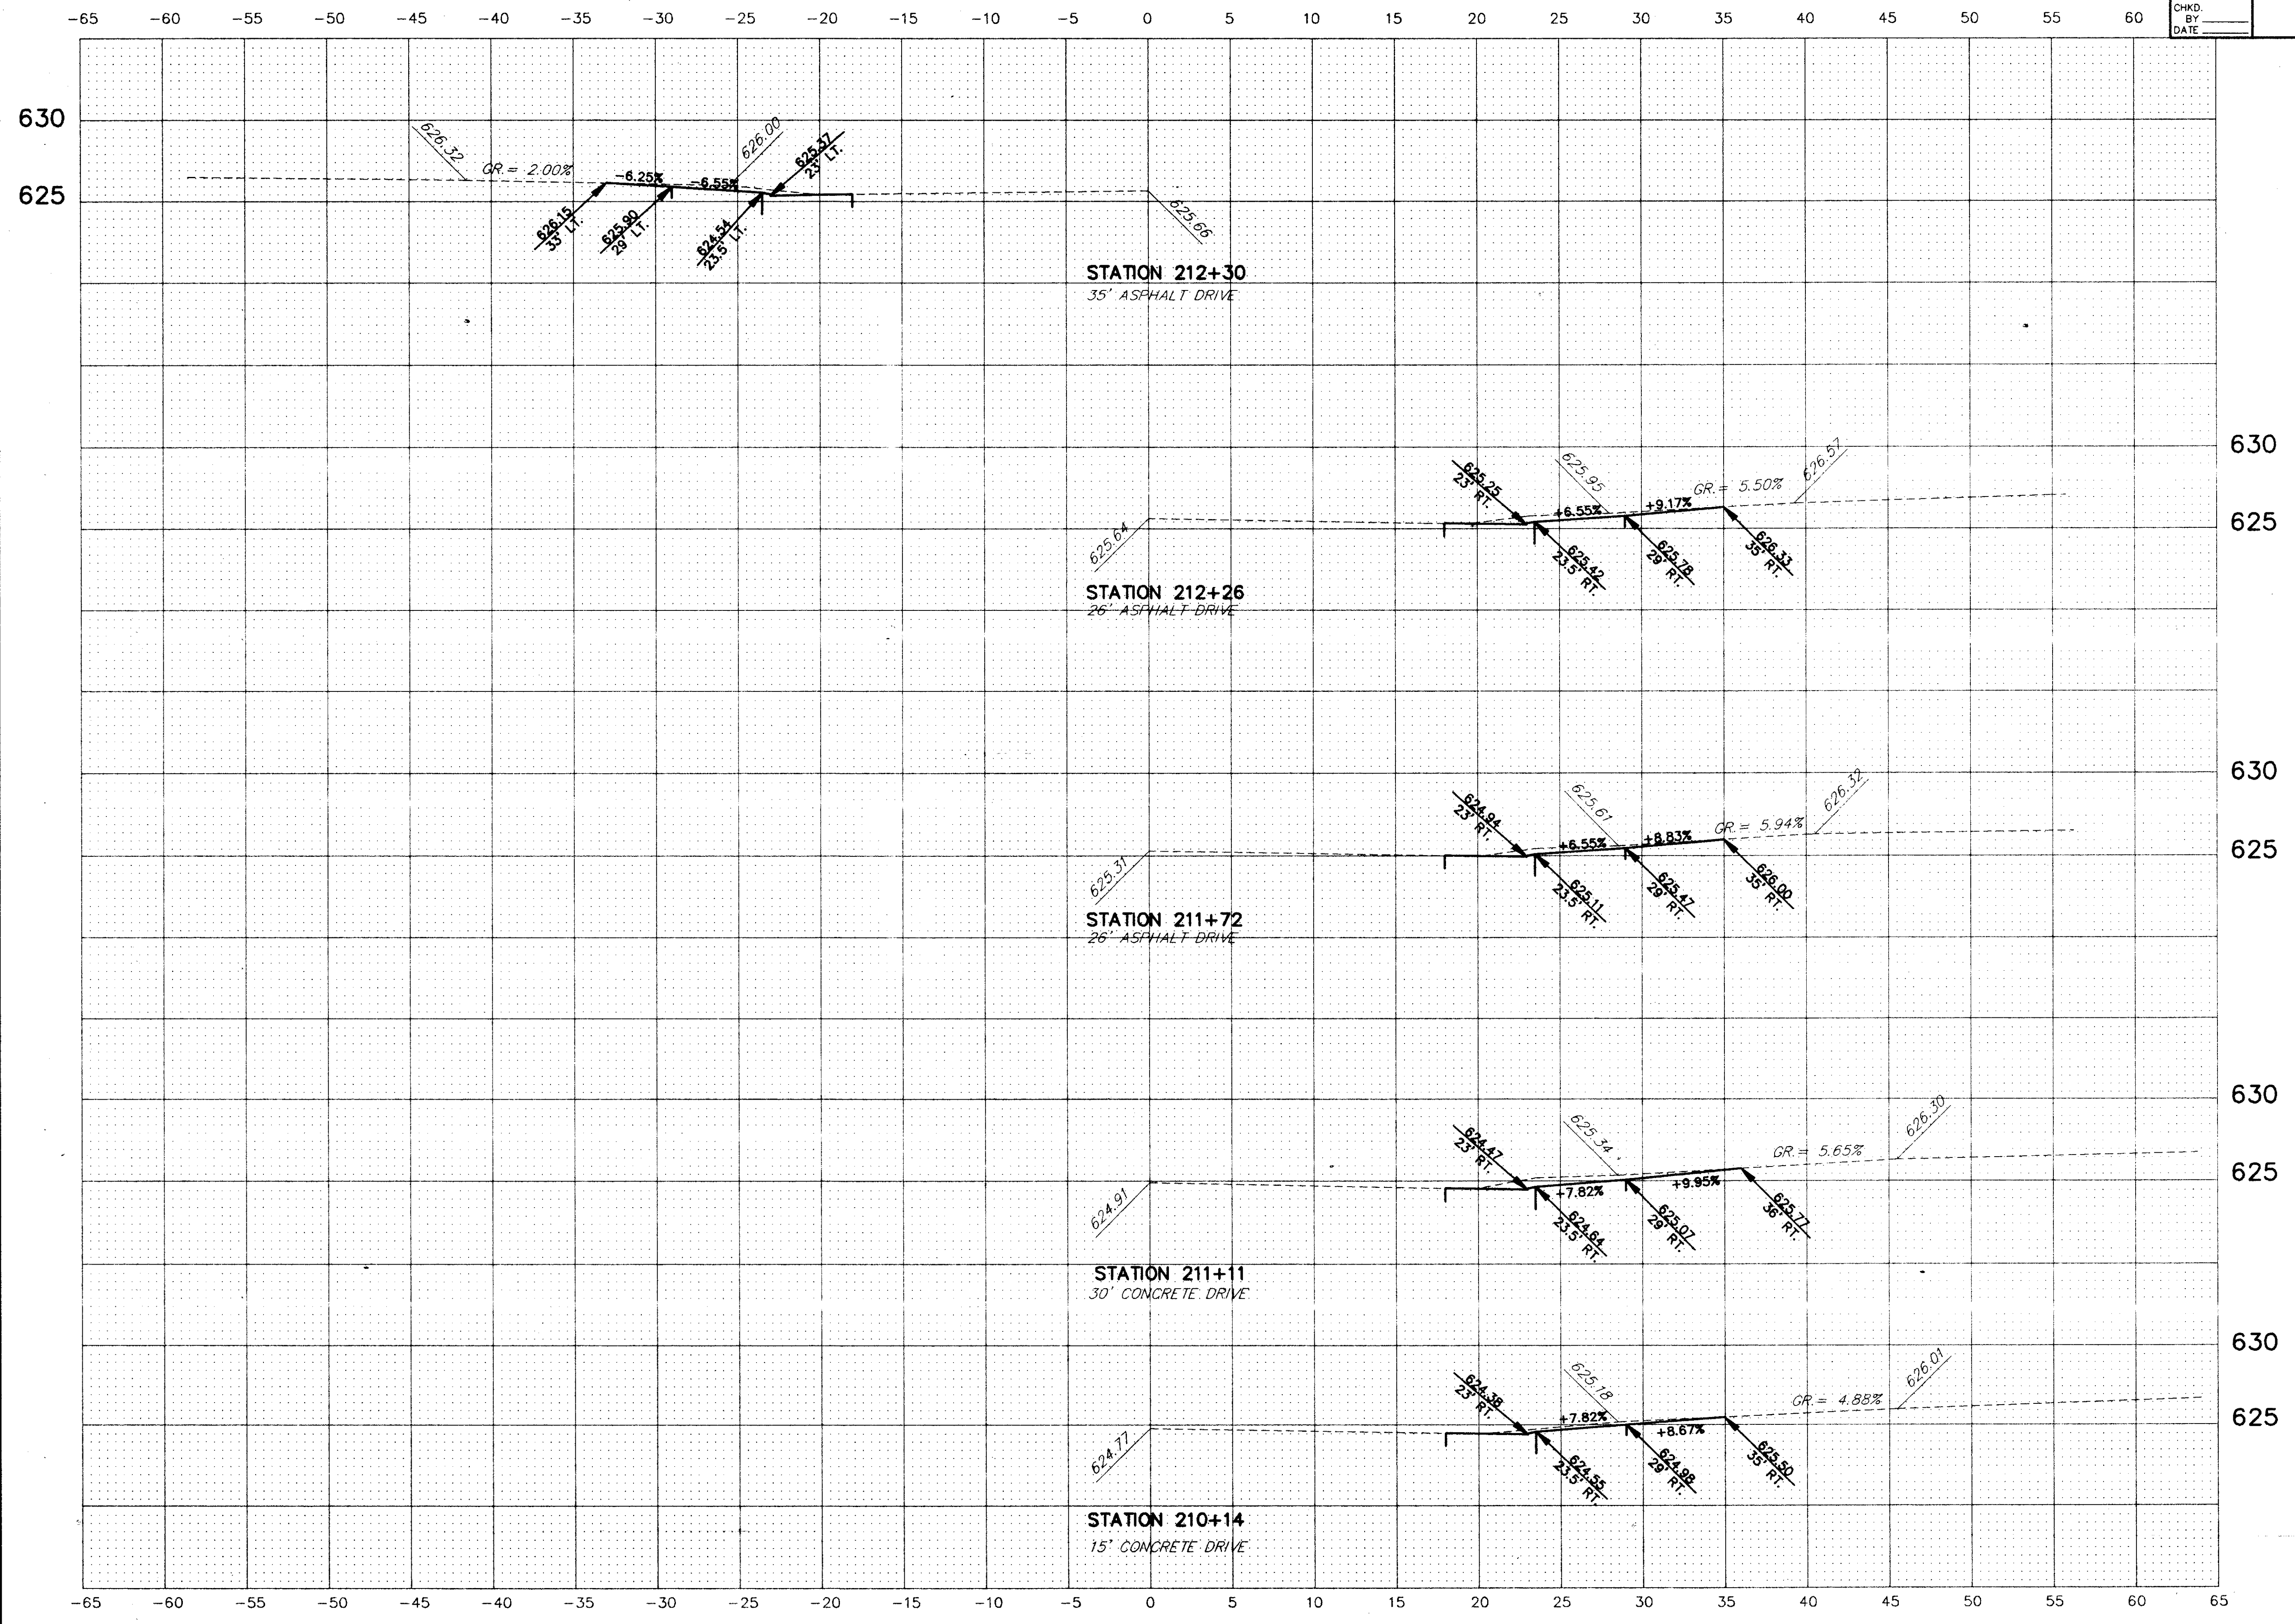

COPYRIGHT - DATE: 11-21-97 09:57, CT CONSULTANTS, INC. H:\ACT\92467\CAD\92467DP3.DWG - PLOT: 1-5

DRIVE PROFILES STA. 210+21 TO STA. 212+30