

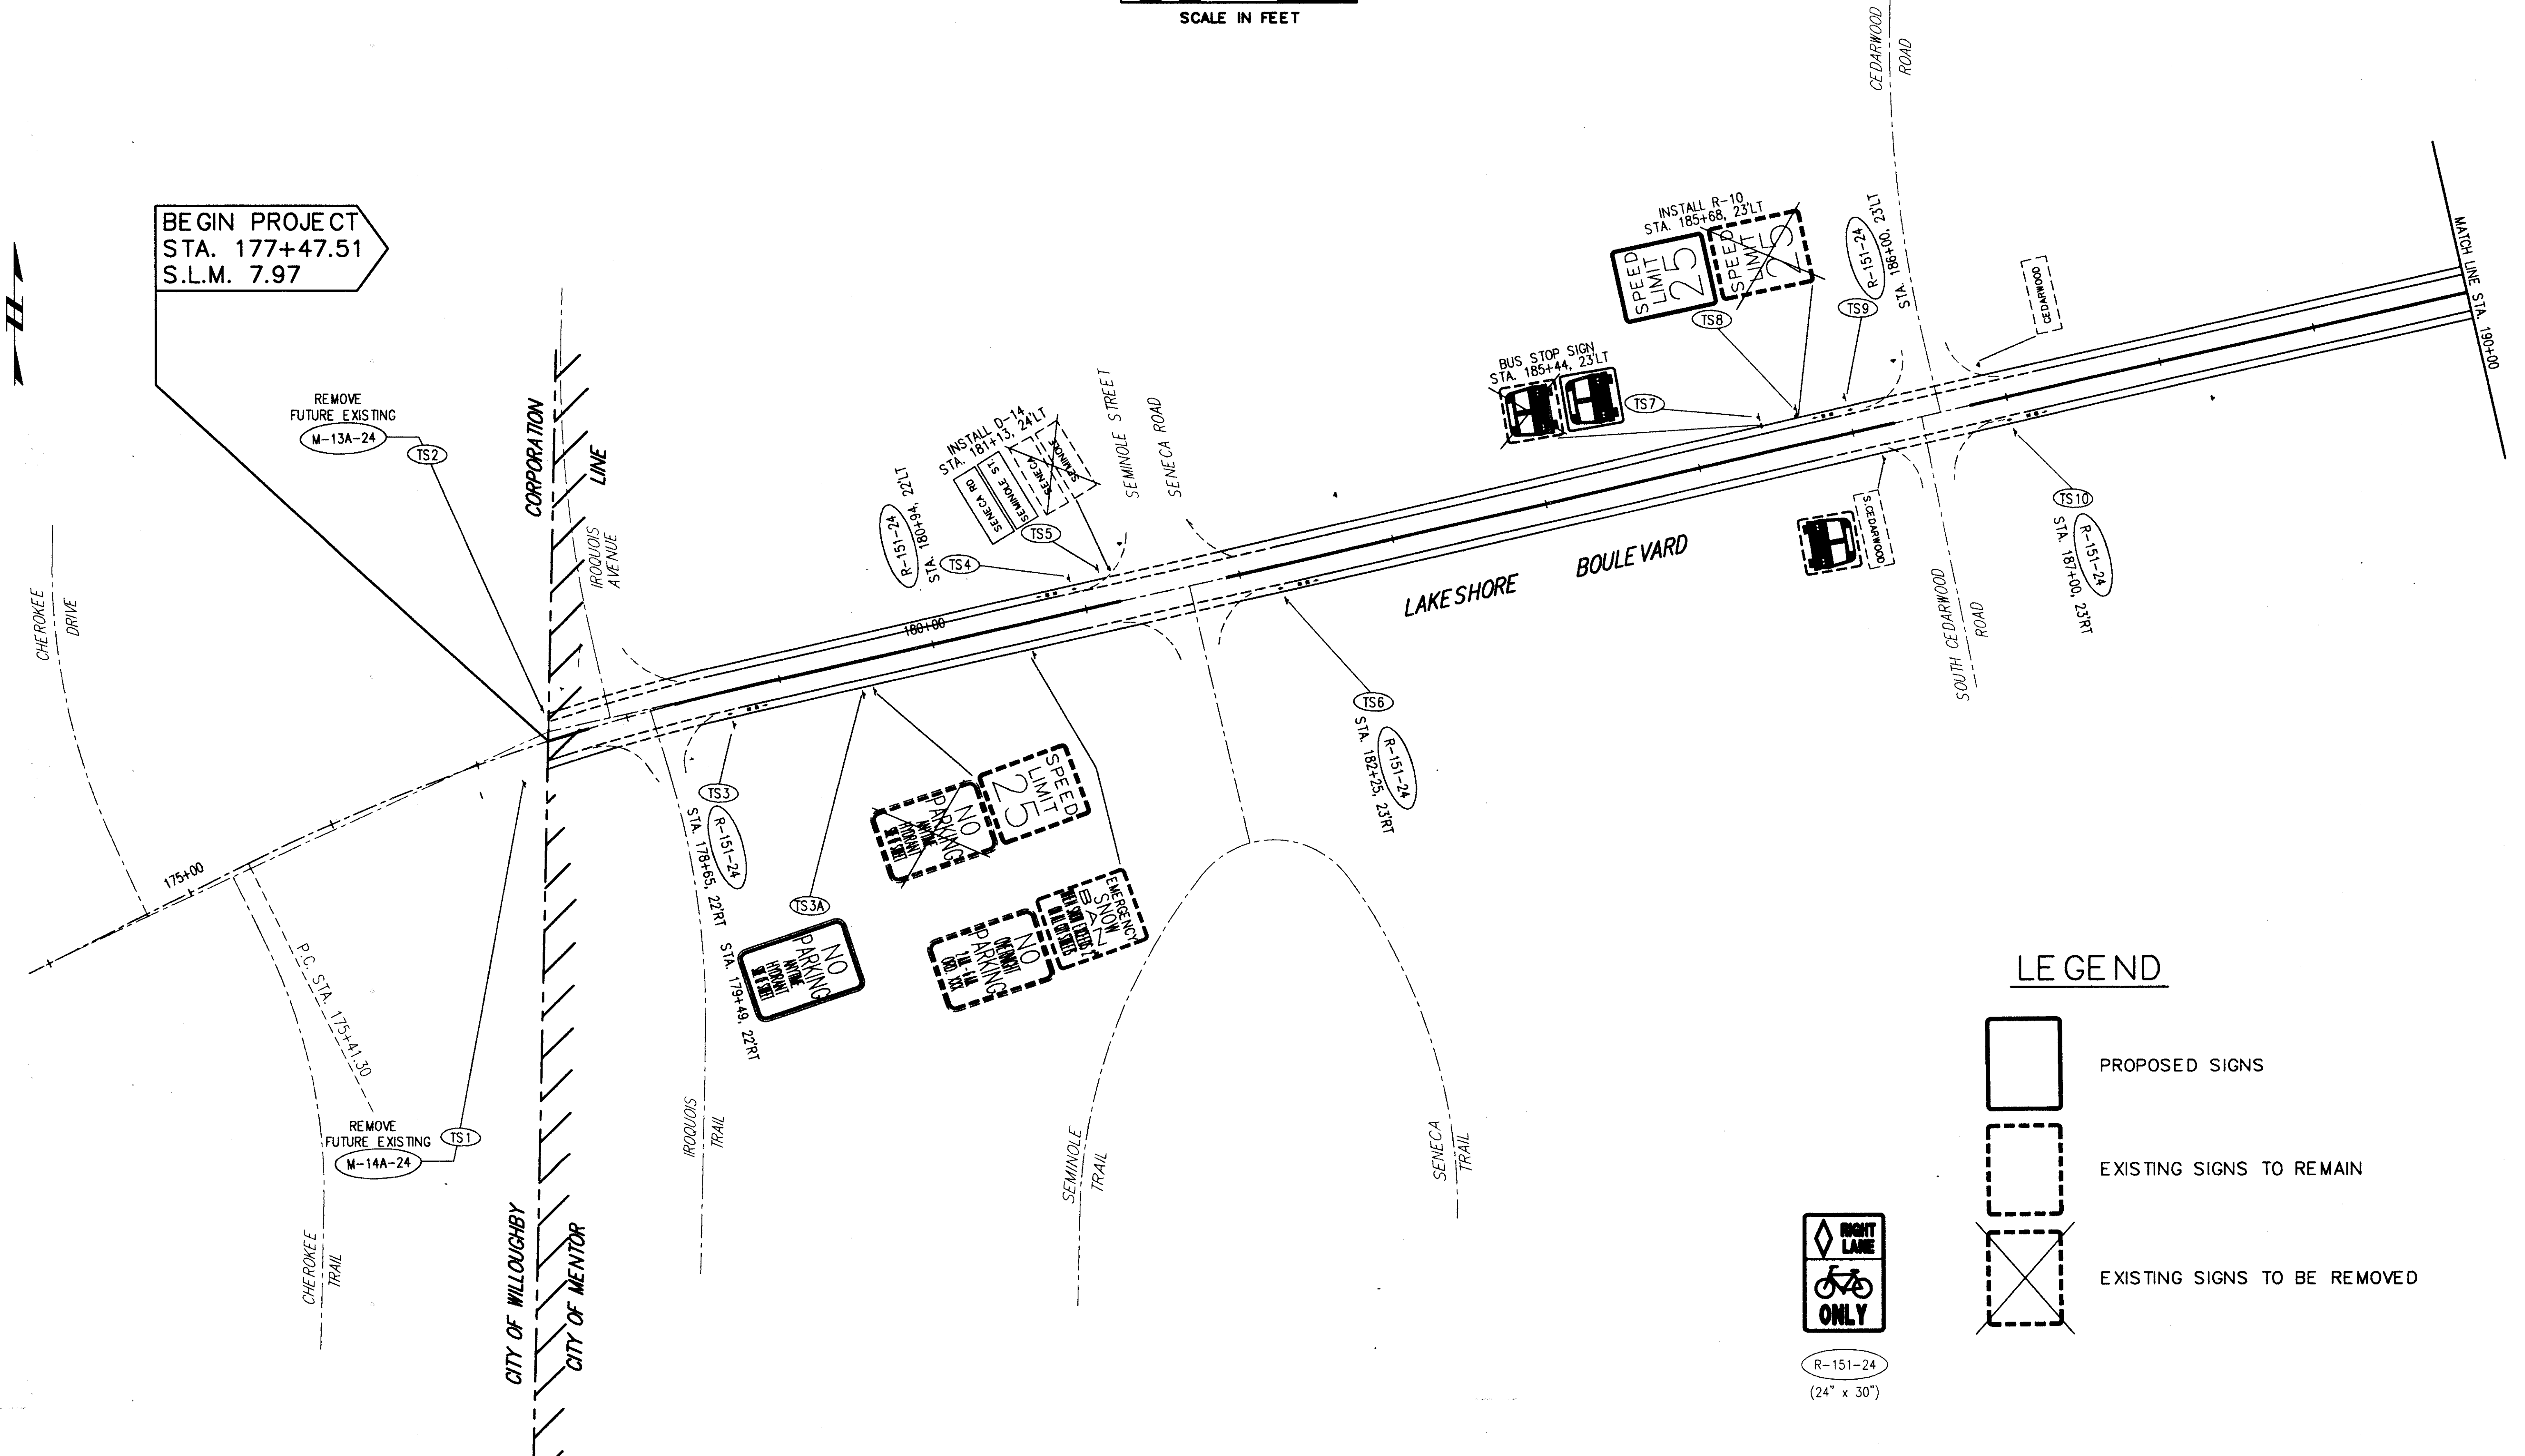
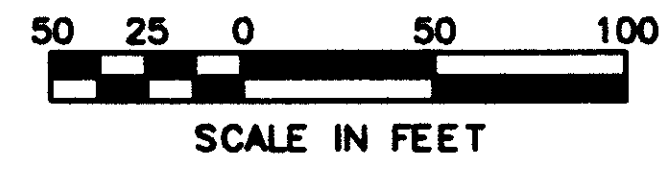
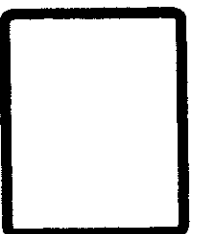
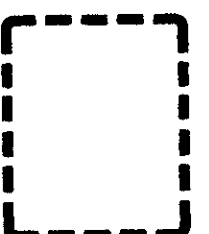


SIGNING PLAN

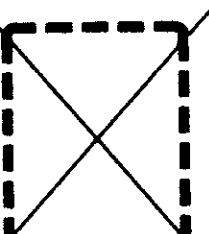

LEGEND

-  PROPOSED SIGNS
-  EXISTING SIGNS TO REMAIN
-  EXISTING SIGNS TO BE REMOVED

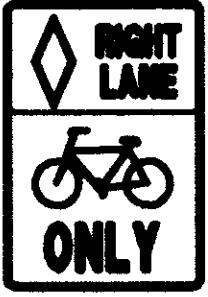

R-151-24
(24" x 30")

DATE: 02-19-98 09:26 CT CONSULTANTS INC. P:\CT\98047\02\98047\13.DWG Scale: 1"=100'