


SIGNING PLAN

SCALE: 1" = 40'

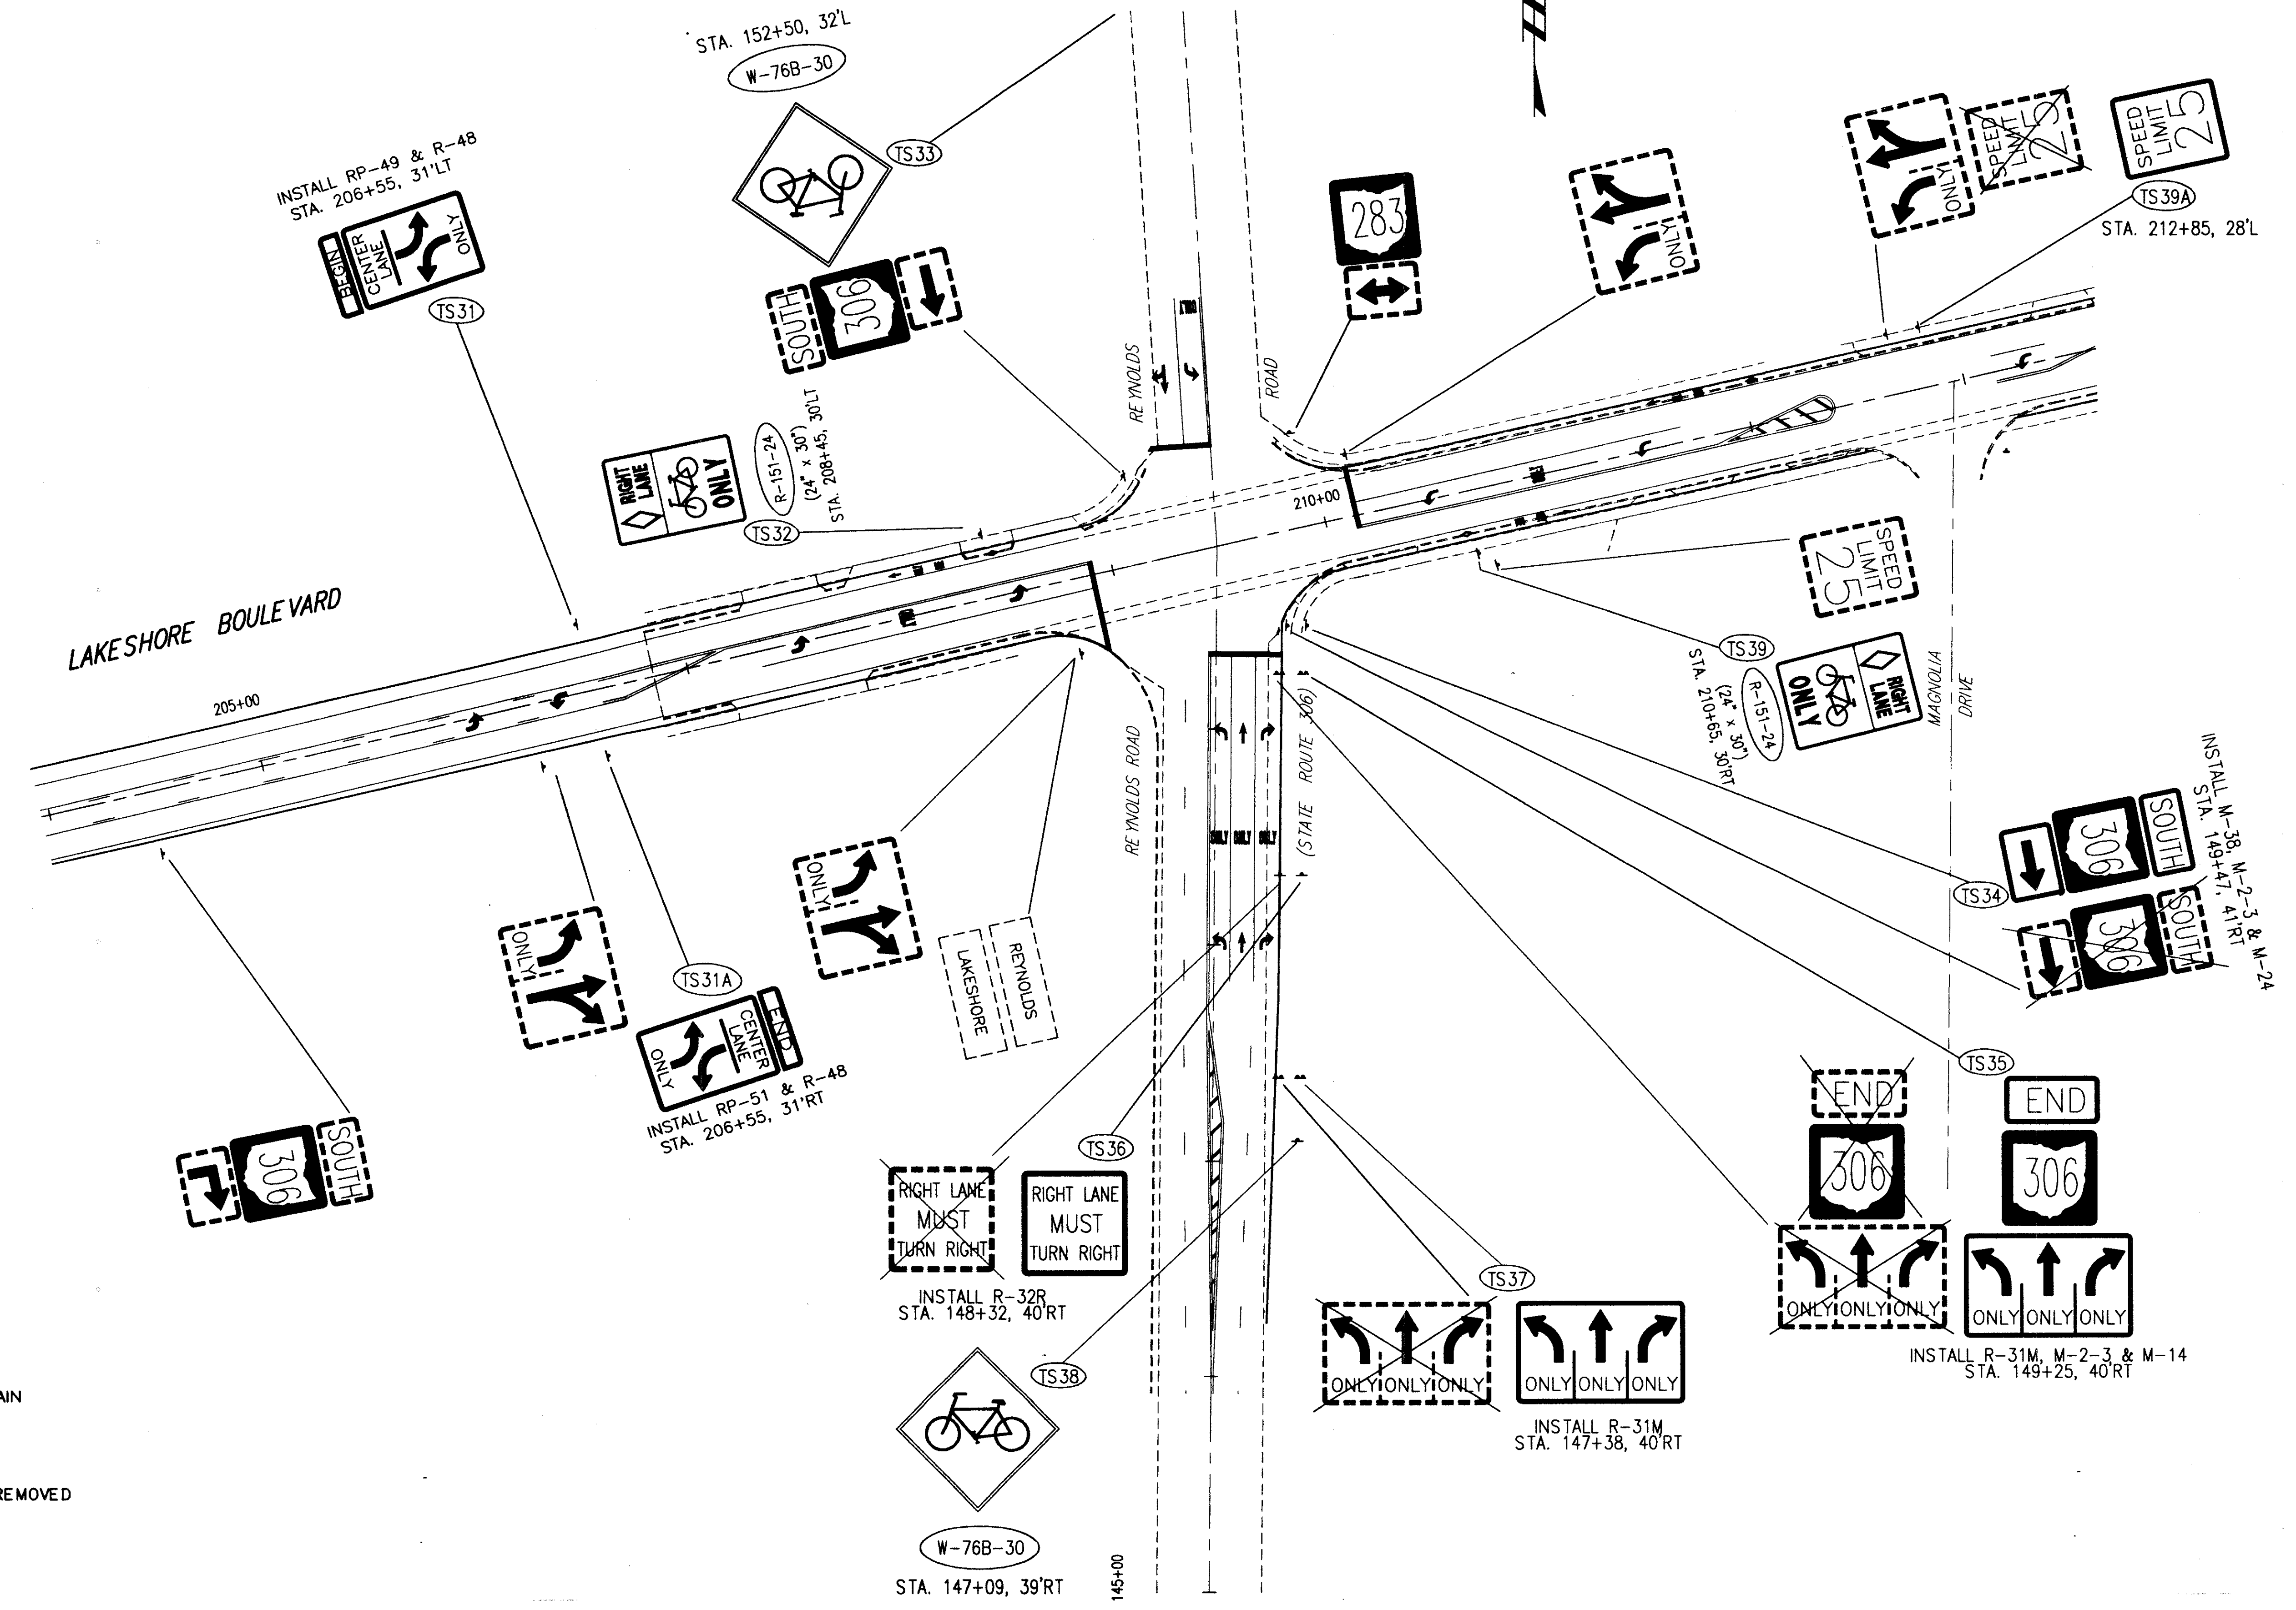

LEGEND

- PROPOSED SIGNS
- EXISTING SIGNS TO REMAIN
- EXISTING SIGNS TO BE REMOVED

DATE: 02-19-98 09:43, CT CONSULTANTS INC. H:\CT\92467\CAD\92467T15.DWG Scale: 1"=40'