


SIGNING PLAN

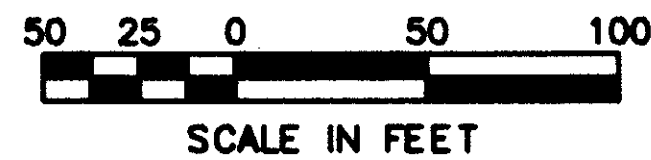


CALC. BY A.E.P.
DATE 2-88
CHKD. BY C.C.H.
DATE 2-88



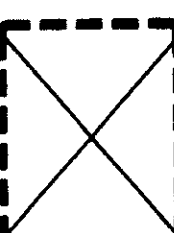
LAK - 283 - 7.97

OHIO
FHWA
REGION 5

100
104

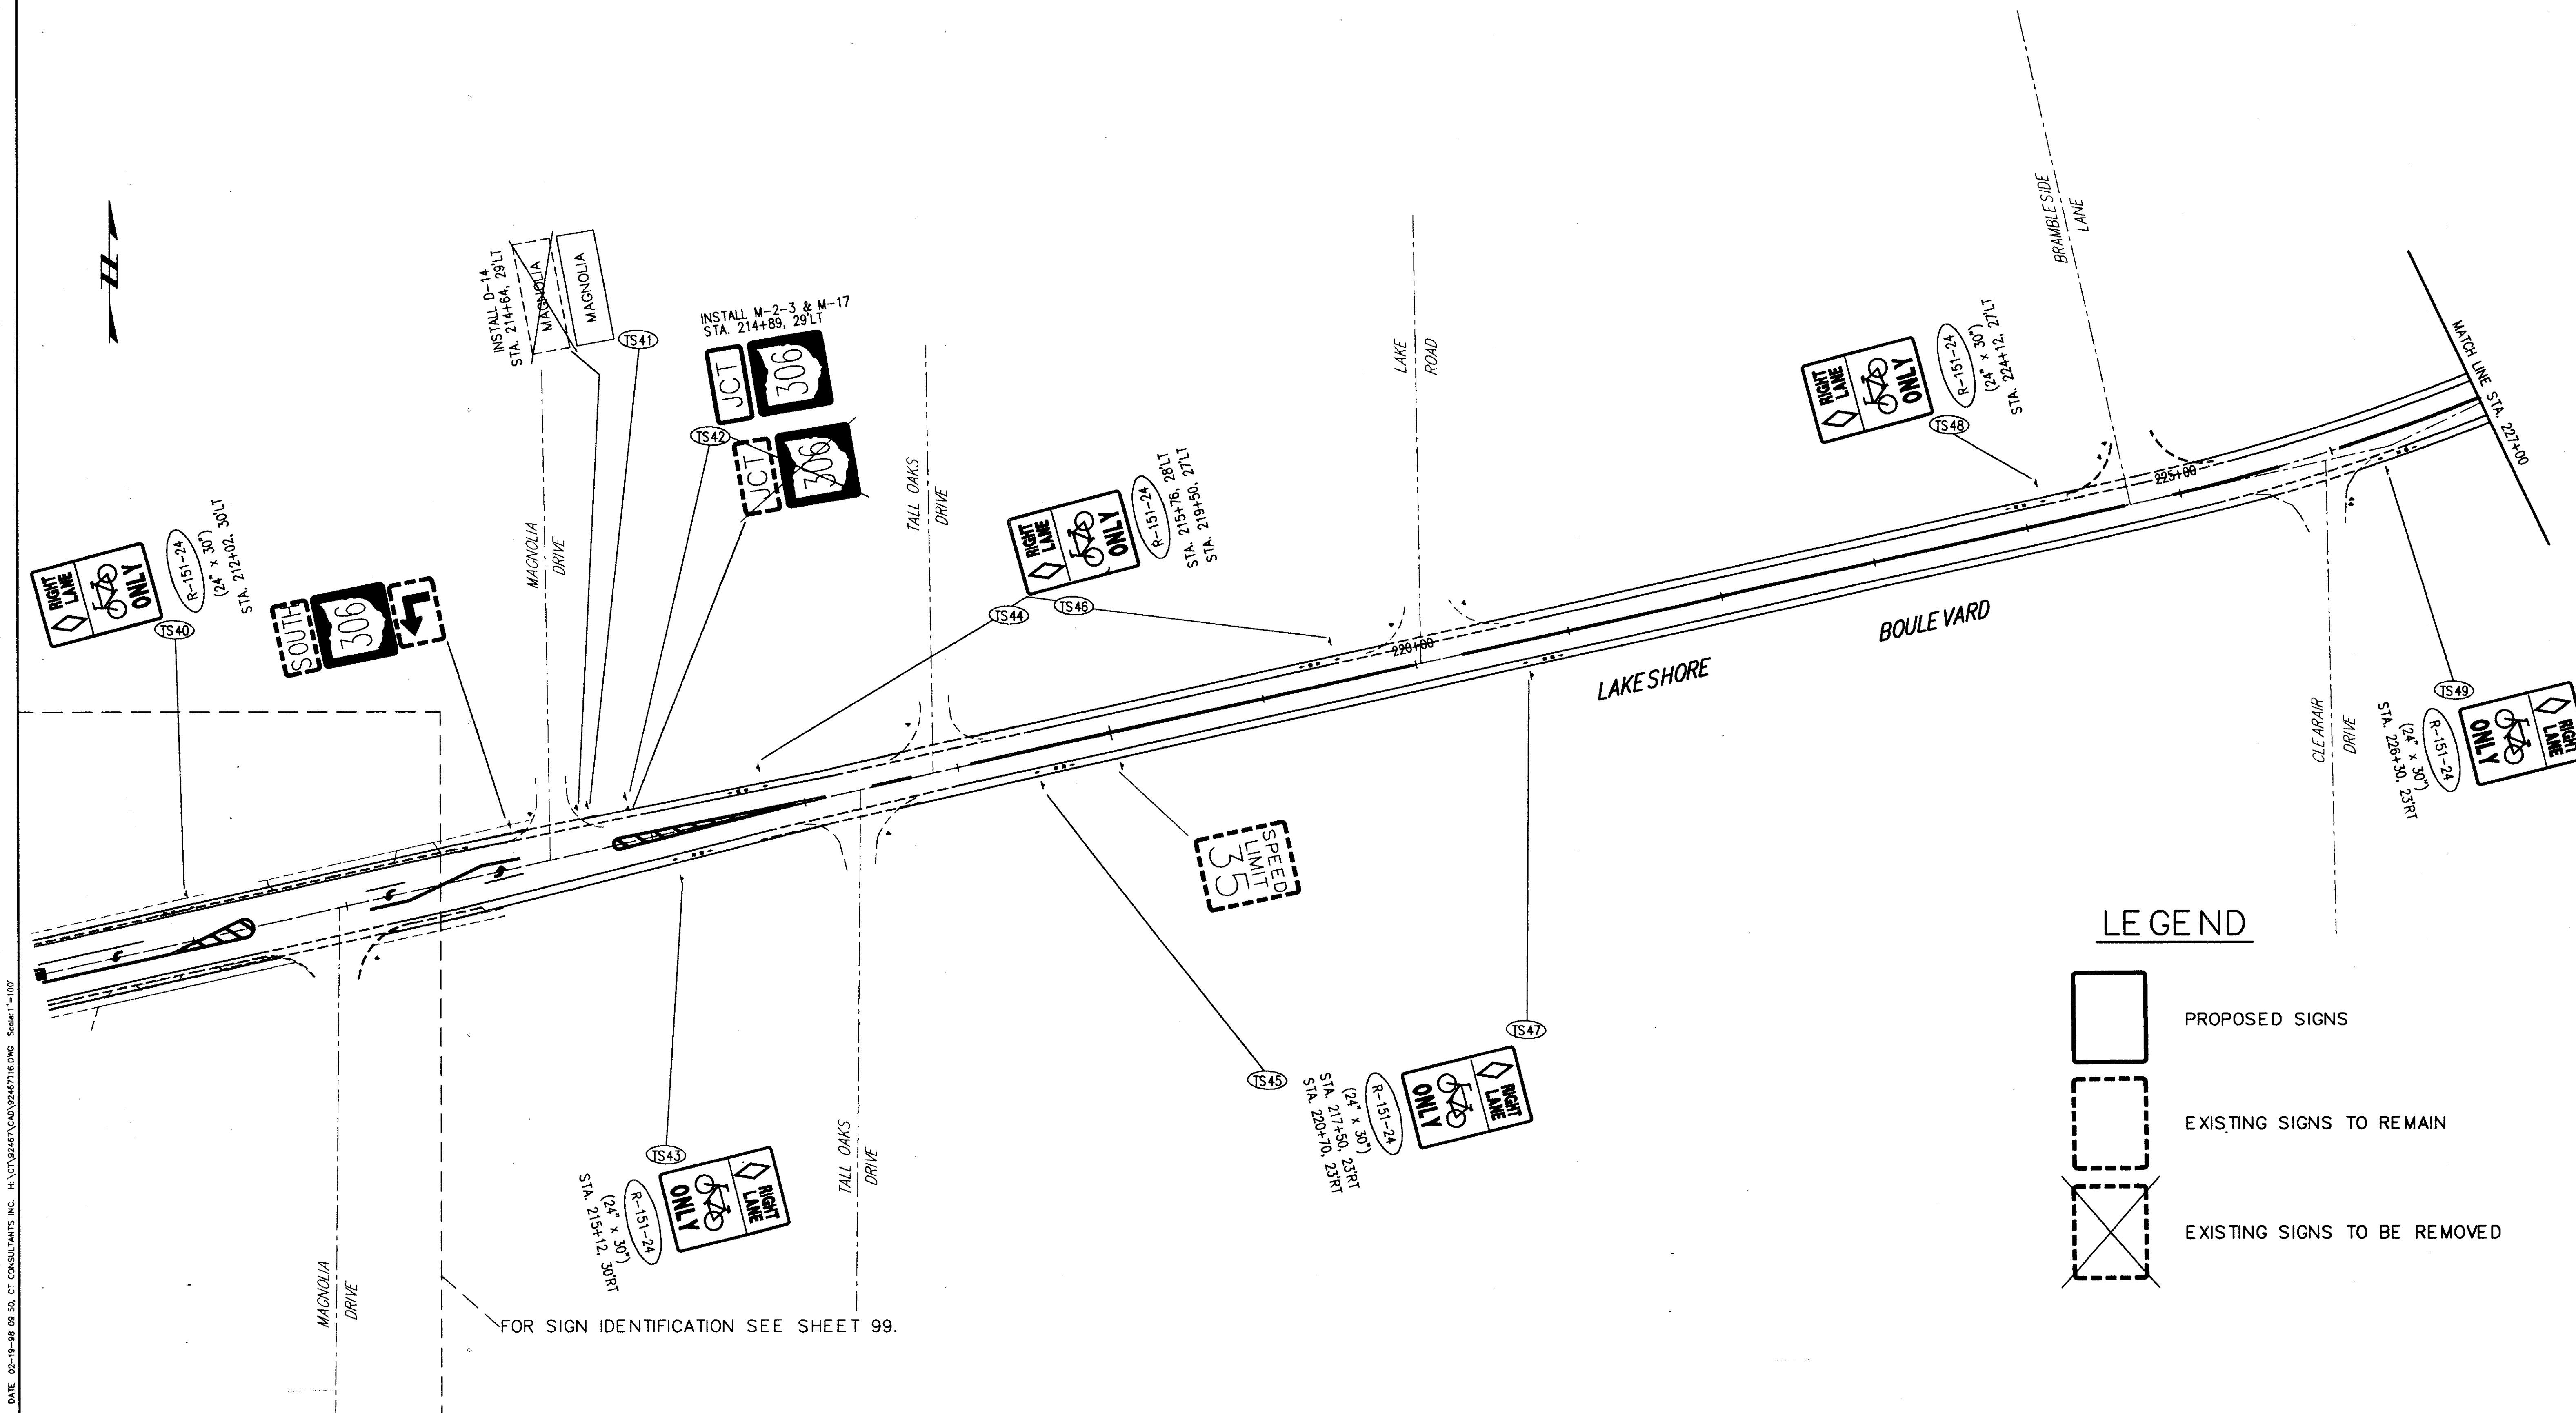

LEGEND

 -  PROPOSED SIGNS
-  EXISTING SIGNS TO REMAIN
-  EXISTING SIGNS TO BE REMOVED

FOR SIGN IDENTIFICATION SEE SHEET 99.

DATE: 02-19-88 08:50 CT CONSULTANTS INC. H:\CT\92467\CA0\9246716.DWG Scale: 1"=100'