
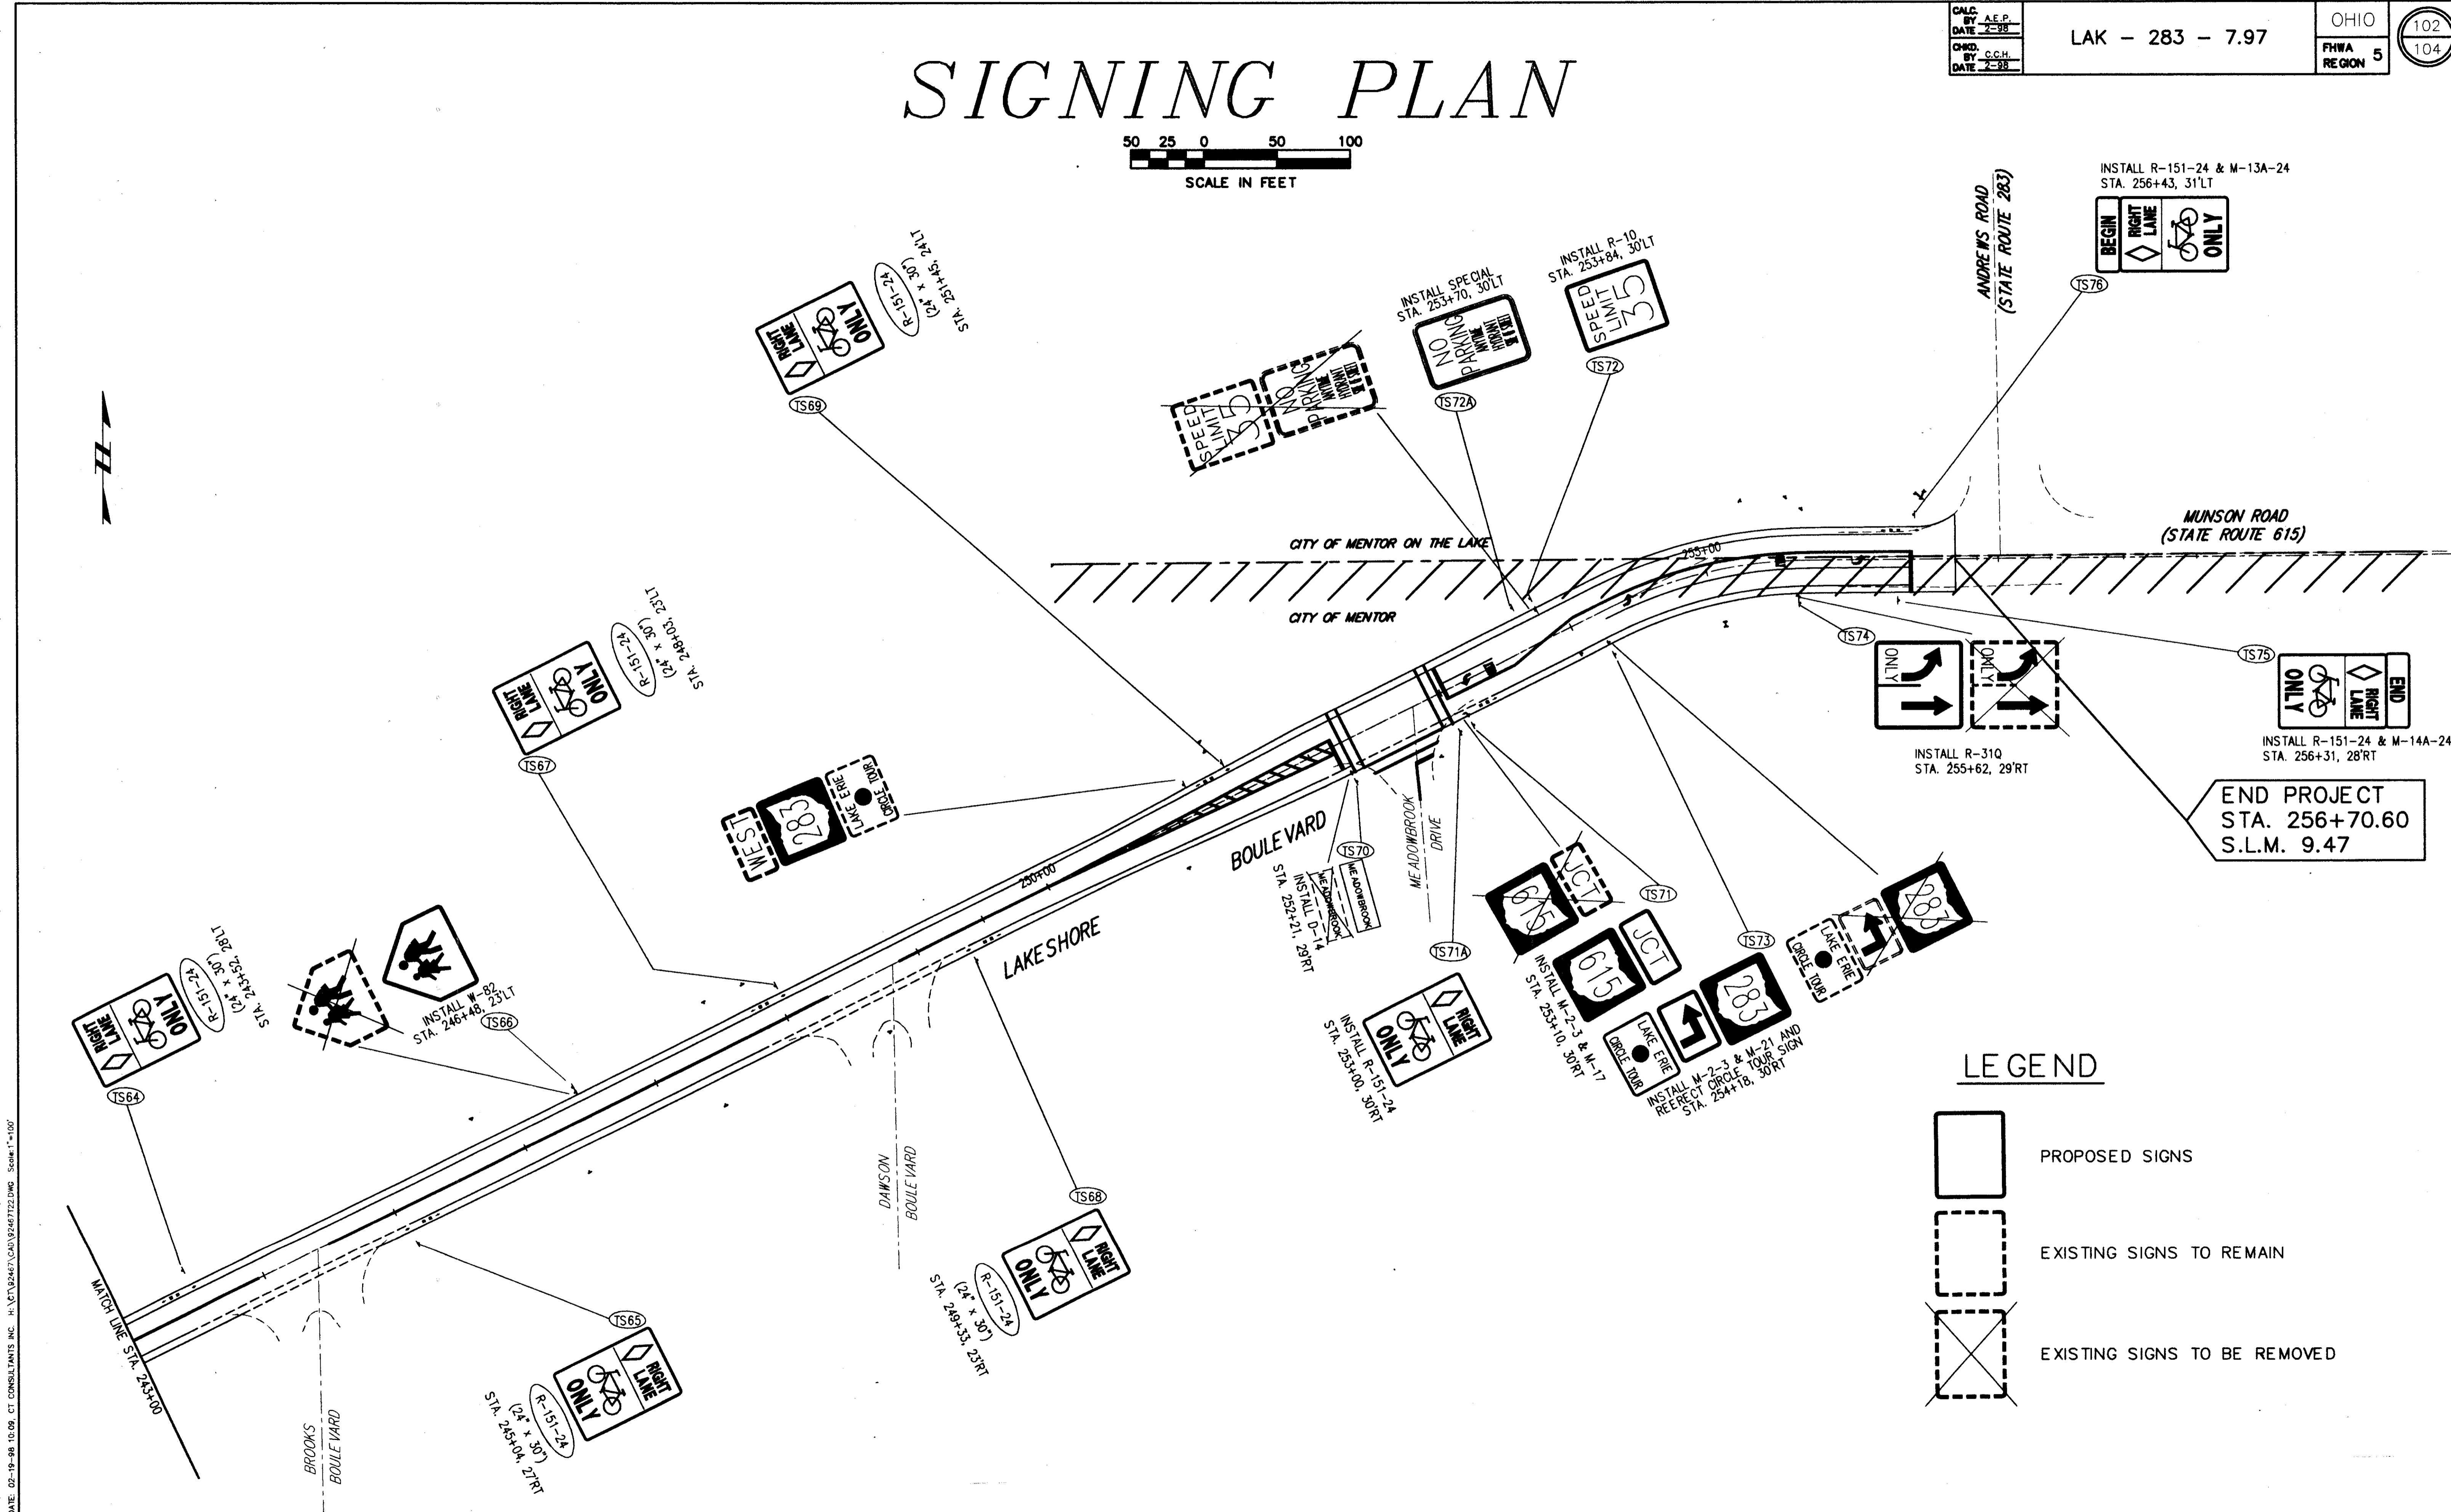
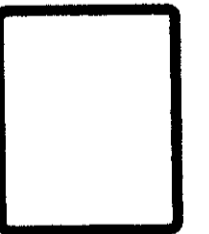
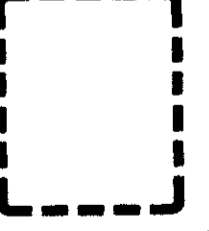


# SIGNING PLAN

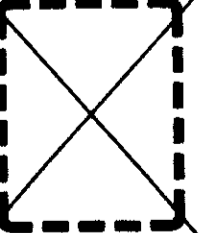

### LEGEND

-  PROPOSED SIGNS
-  EXISTING SIGNS TO REMAIN
-  EXISTING SIGNS TO BE REMOVED

DATE: 02-19-98 10:08 CT CONSULTANTS INC. R:\CT\82467\CA\1\2467722.DWG Scale: 1"=100'