


PLAN	DATE
SURVEYED	
PLOTTED	
NOTE BOOK	
ALIGNED CHECKED	
RT. OF WAY CHECKED	

PROFILE	DATE
REVIEWED	
NOTED	
NO. 3	
NO. 4	
NO. 5	

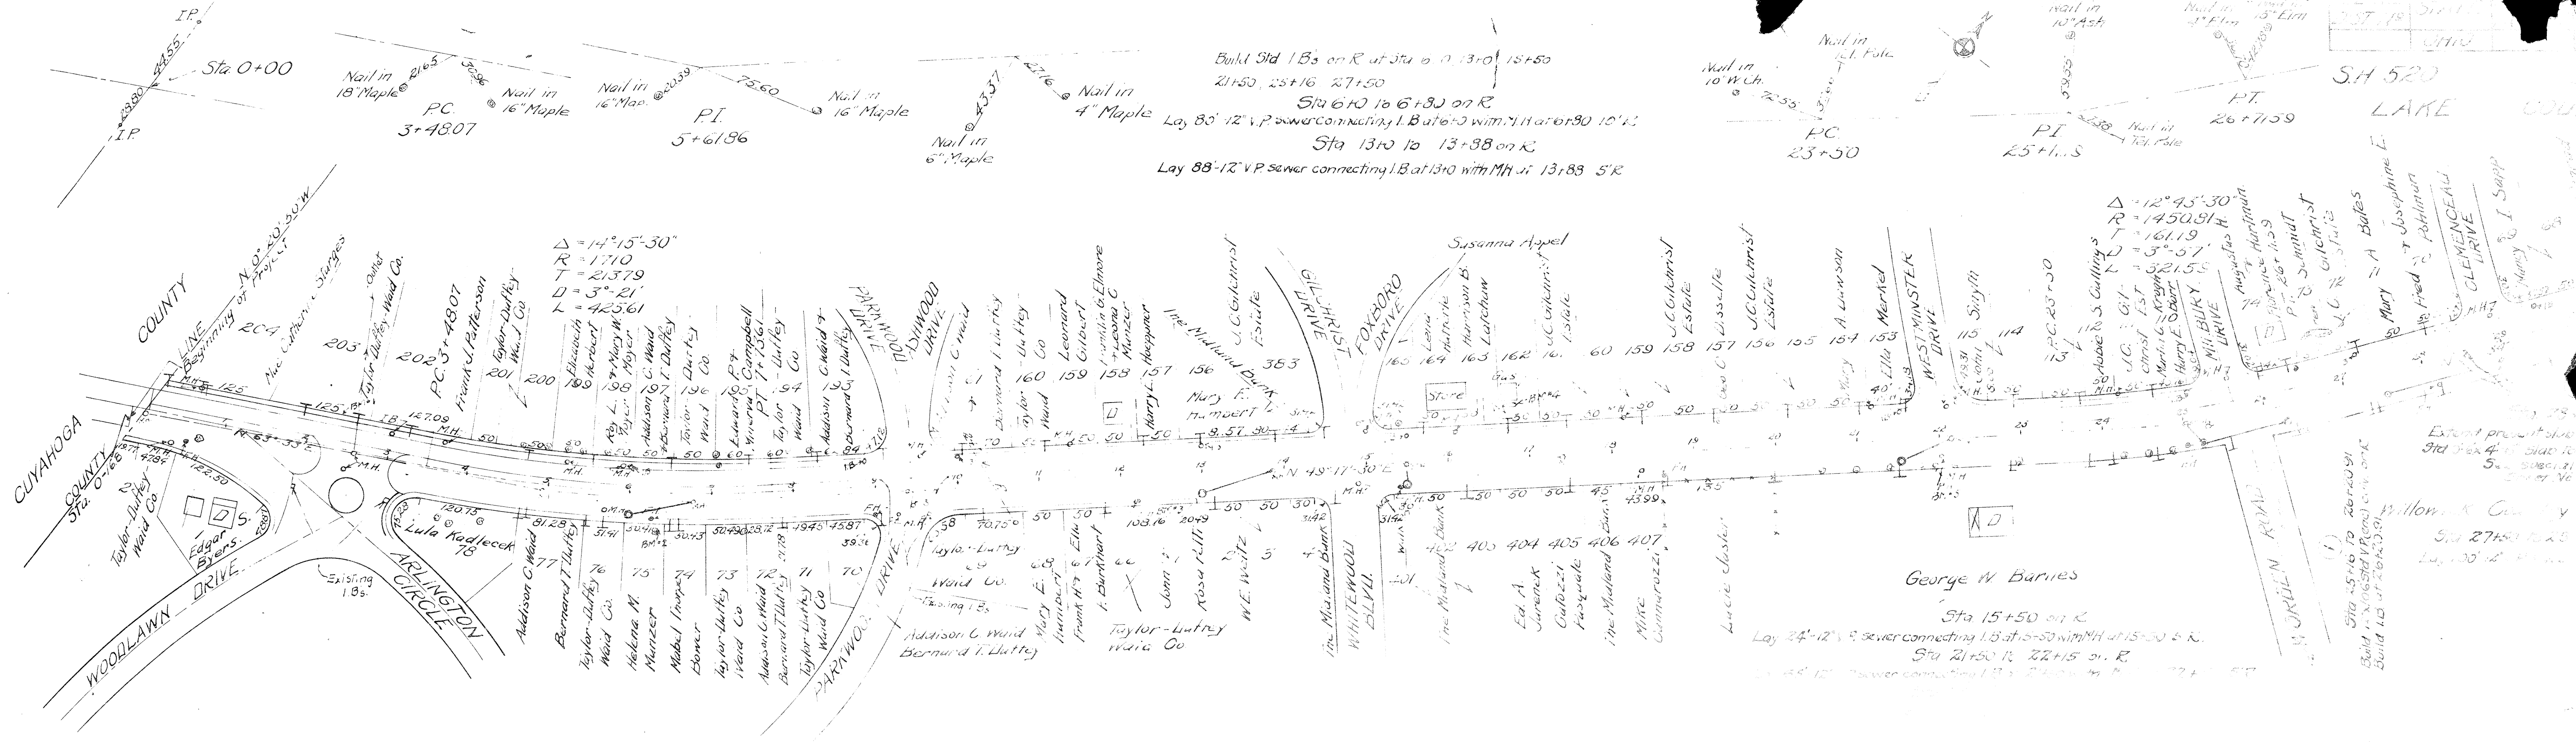

BM#1 Sta 2+55  
x on NW cor. Wall  
40R Elev. 61487

BM#2 Sta 6+44  
Spike 10M 43' R.  
Elev. 61509

BM#3 Sta 12+19  
N cap bolt FH 30' R  
Elev. 61790

BM#4 Sta 16+15  
E end Conbas bus pump  
50L Elev. 61819

BM#5 Sta 21+86  
N cap bolt Fire Plug  
28R Elev. 62030

BM#6 Sta 27+50  
1.5' Wood cap bolt  
35L Elev. 61714

Note: Vertical Scale of Profile 1" = 5'

Note: Grade line shown is top of raised curb

