


40 35 30 25 20 15 10 5 0 5 10 15 20 25 30 35 40

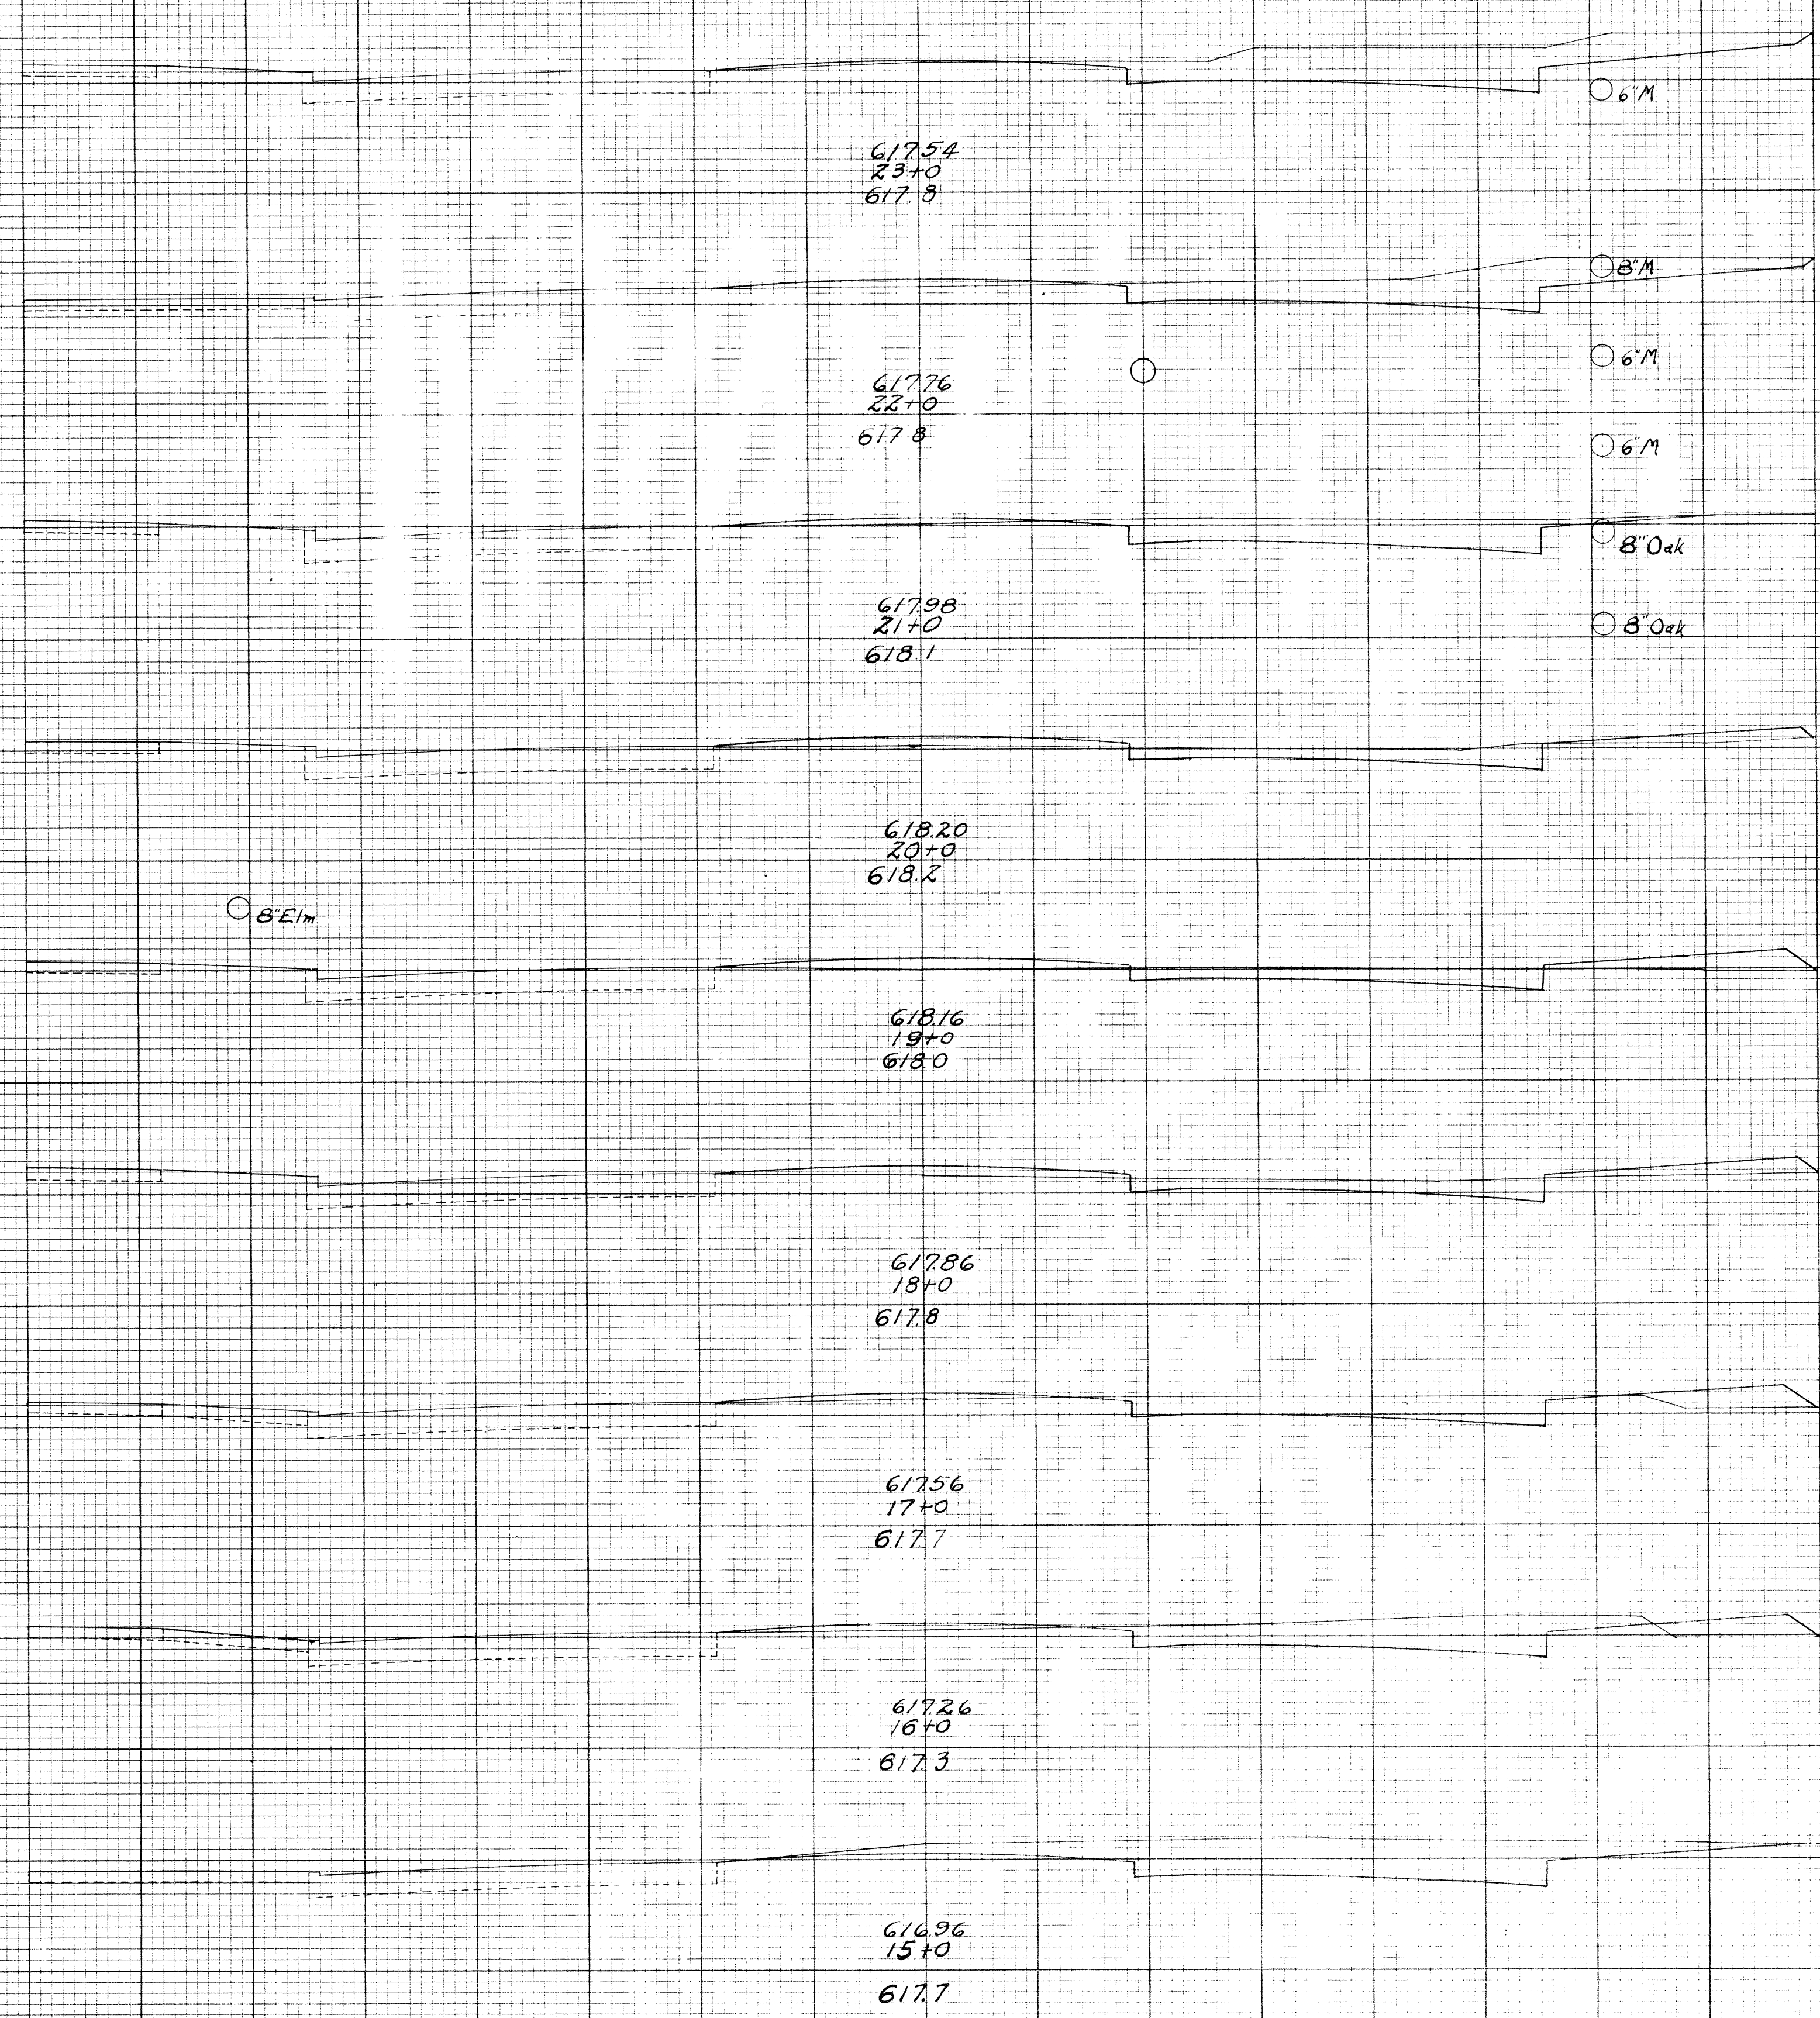

6" M

8" M

6" M

6" M

8" Oak

8" Oak

8" Elm

End Area	Cu Yds
Cut	Fill
321	14
1356	85
341	32
1044	8.0
223	11
609	206
106	100
407	446
112	142
394	433
101	92
543	313
192	77
83.5	313
259	92
1276	170
430	00
1204	165

FED RD DIST. N°	STATE	FED AID PROJECT	FISCAL YEAR
	OHIO		

S.H. 520 LAKE SEC. A COUNTY

8
13

4