


-10 55 50 25 20 15 10 5 0 5 10 15 20 25 30 35 -10

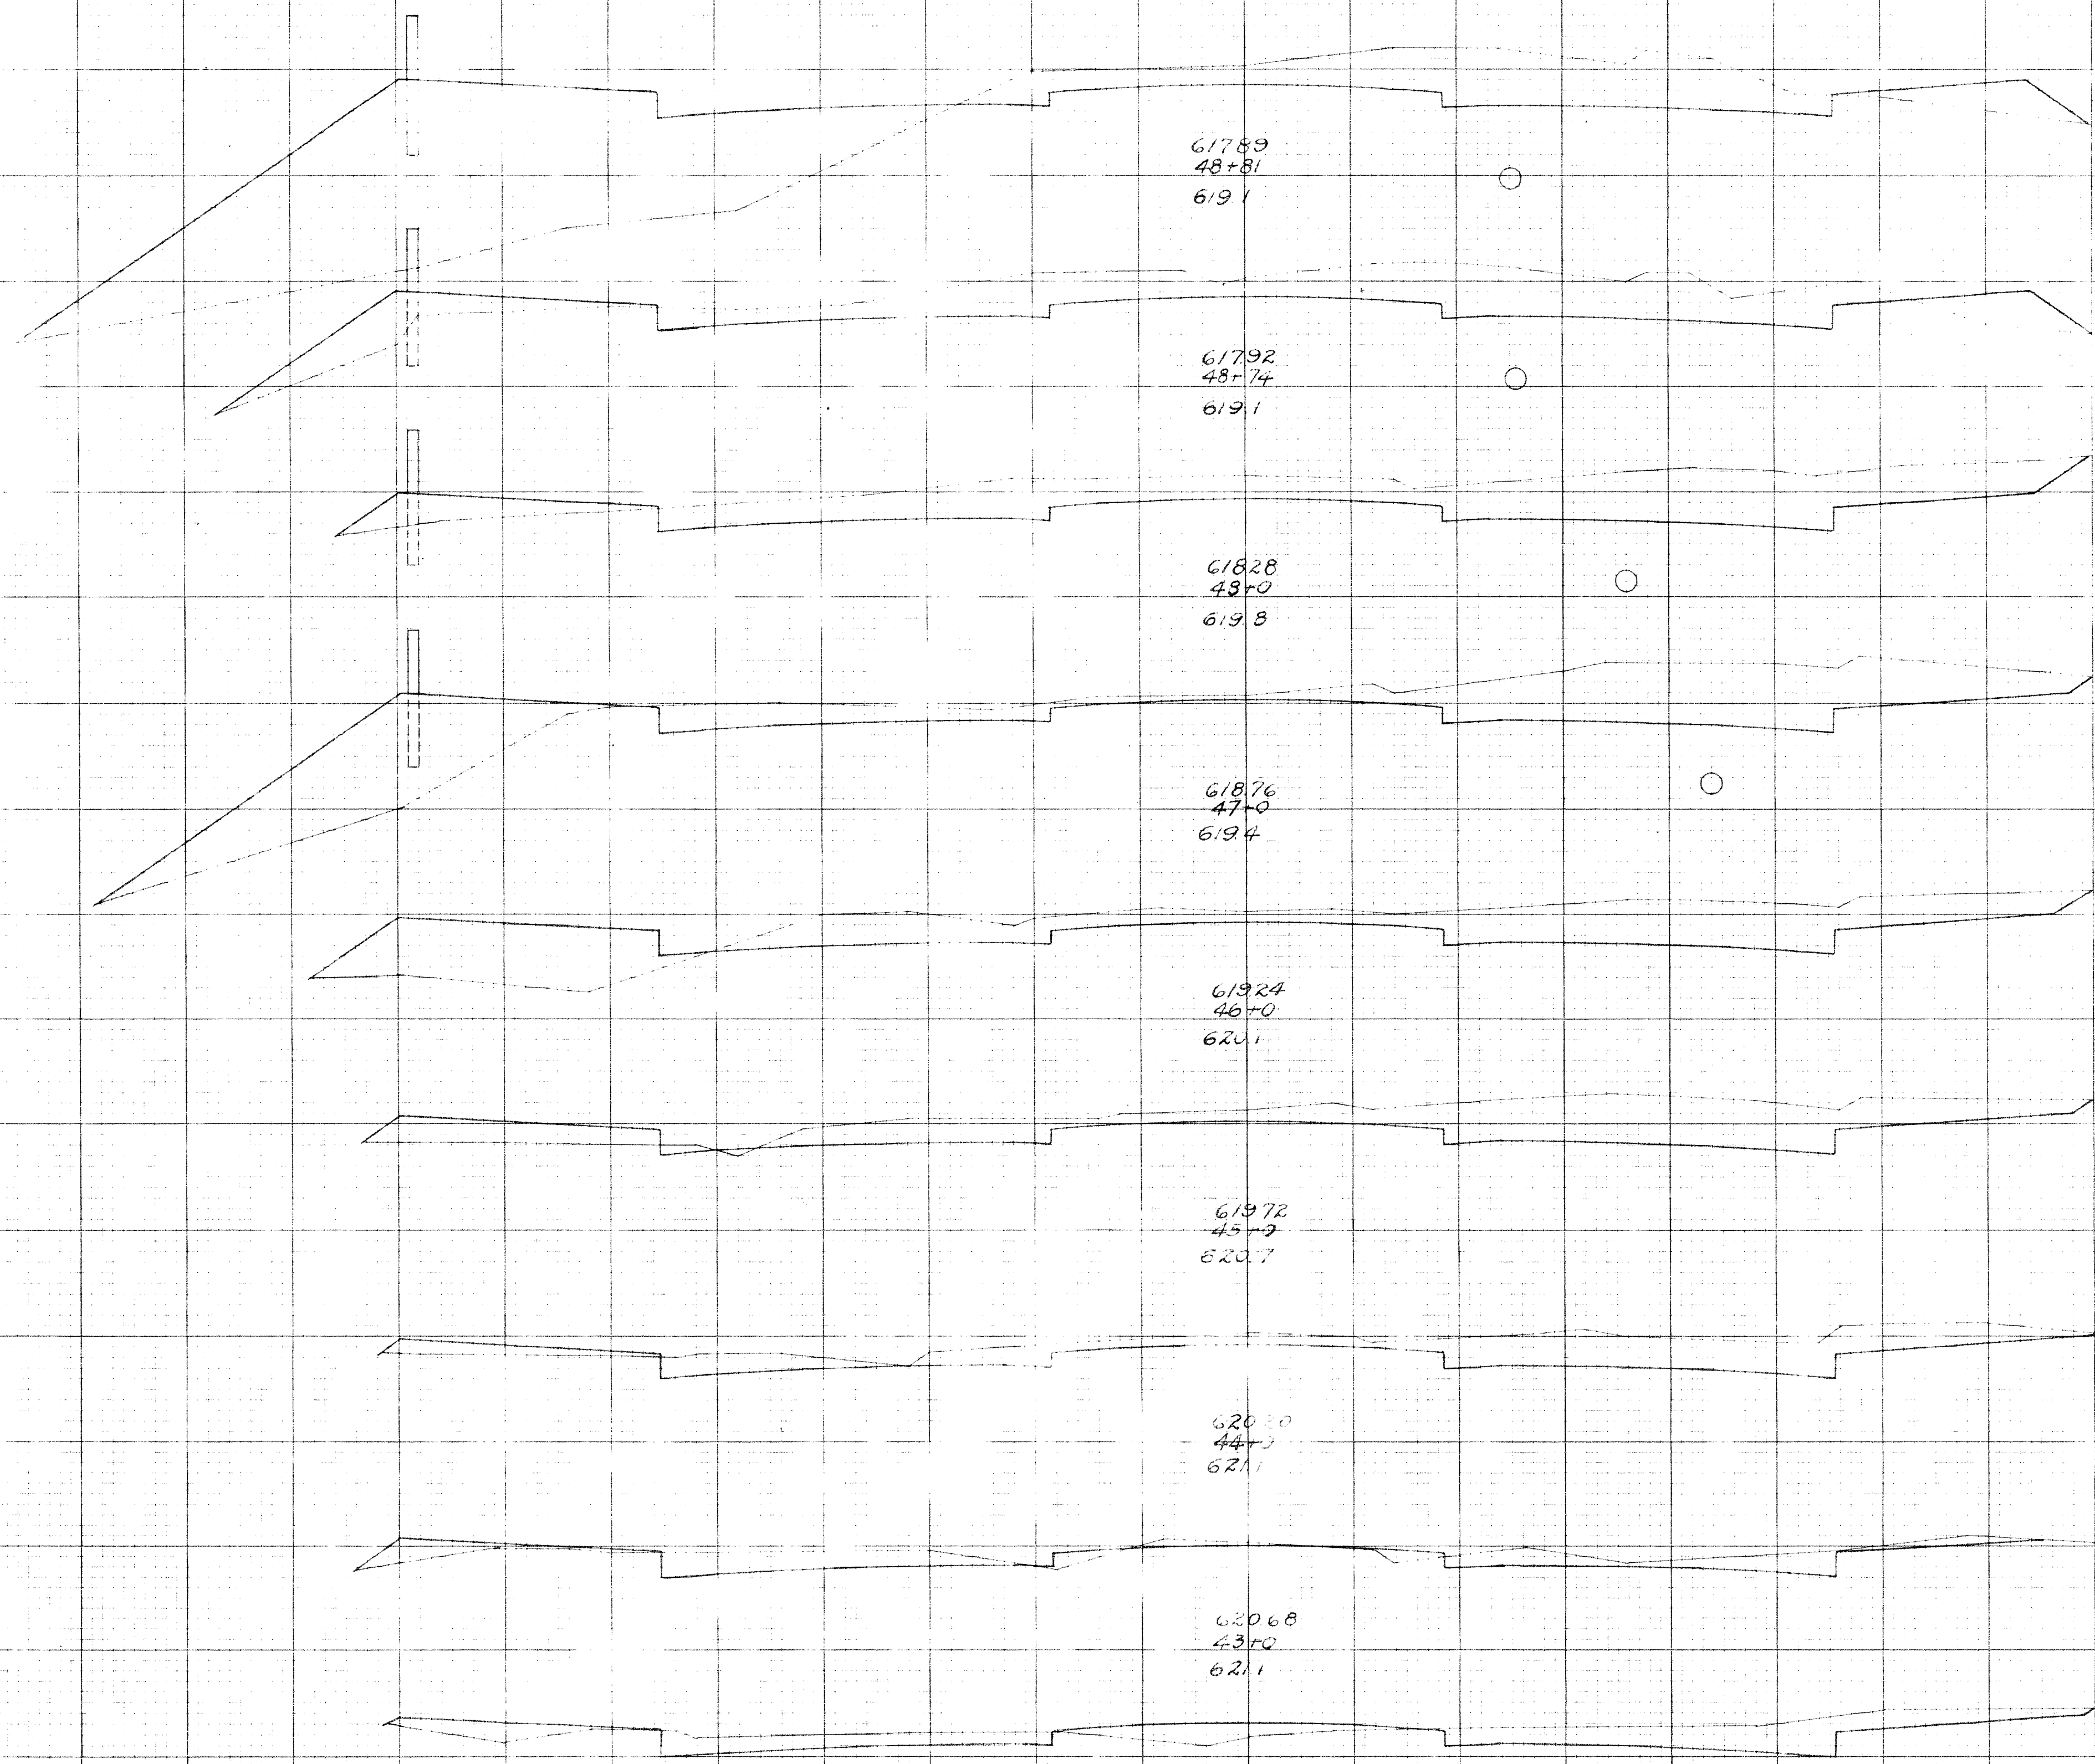

| End Area | Sta | Vol | Vol |
|----------|-----|-------|-----------|
| sq ft | | cu yd | cu yd |
| 1872209 | | | 200.324 |
| 851292 | | | 2612.550 |
| 1085131 | | | 3667.428 |
| 925640 | | | 3232.1956 |
| 820416 | | | 2954.1024 |
| 775137 | | | 2582.361 |
| 61958 | | | 1737.287 |
| 31997 | | | 1315.441 |
| 331141 | | | 1313.261 |

End Area
151244
15905
21690 Cu Yds

| FED AID DISTRICT | STATE | FED AID PROJECT | FISCAL YEAR |
|------------------|-------|-----------------|-------------|
| | OHIO | | |
| | | S.H. 520 | SEC. A |
| | | LAKE | COUNTY |