


40 35 30 25 20 15 10 5 0 5 10 15 20 25 30 35 40

End Area		Cu Yds	
Cut	Fill	Cut	Fill

FED AID DIST. NO.	STATE	FED AID PROJECT
	OHIO	

S.H. 520
LAKE
SL
COUNTY

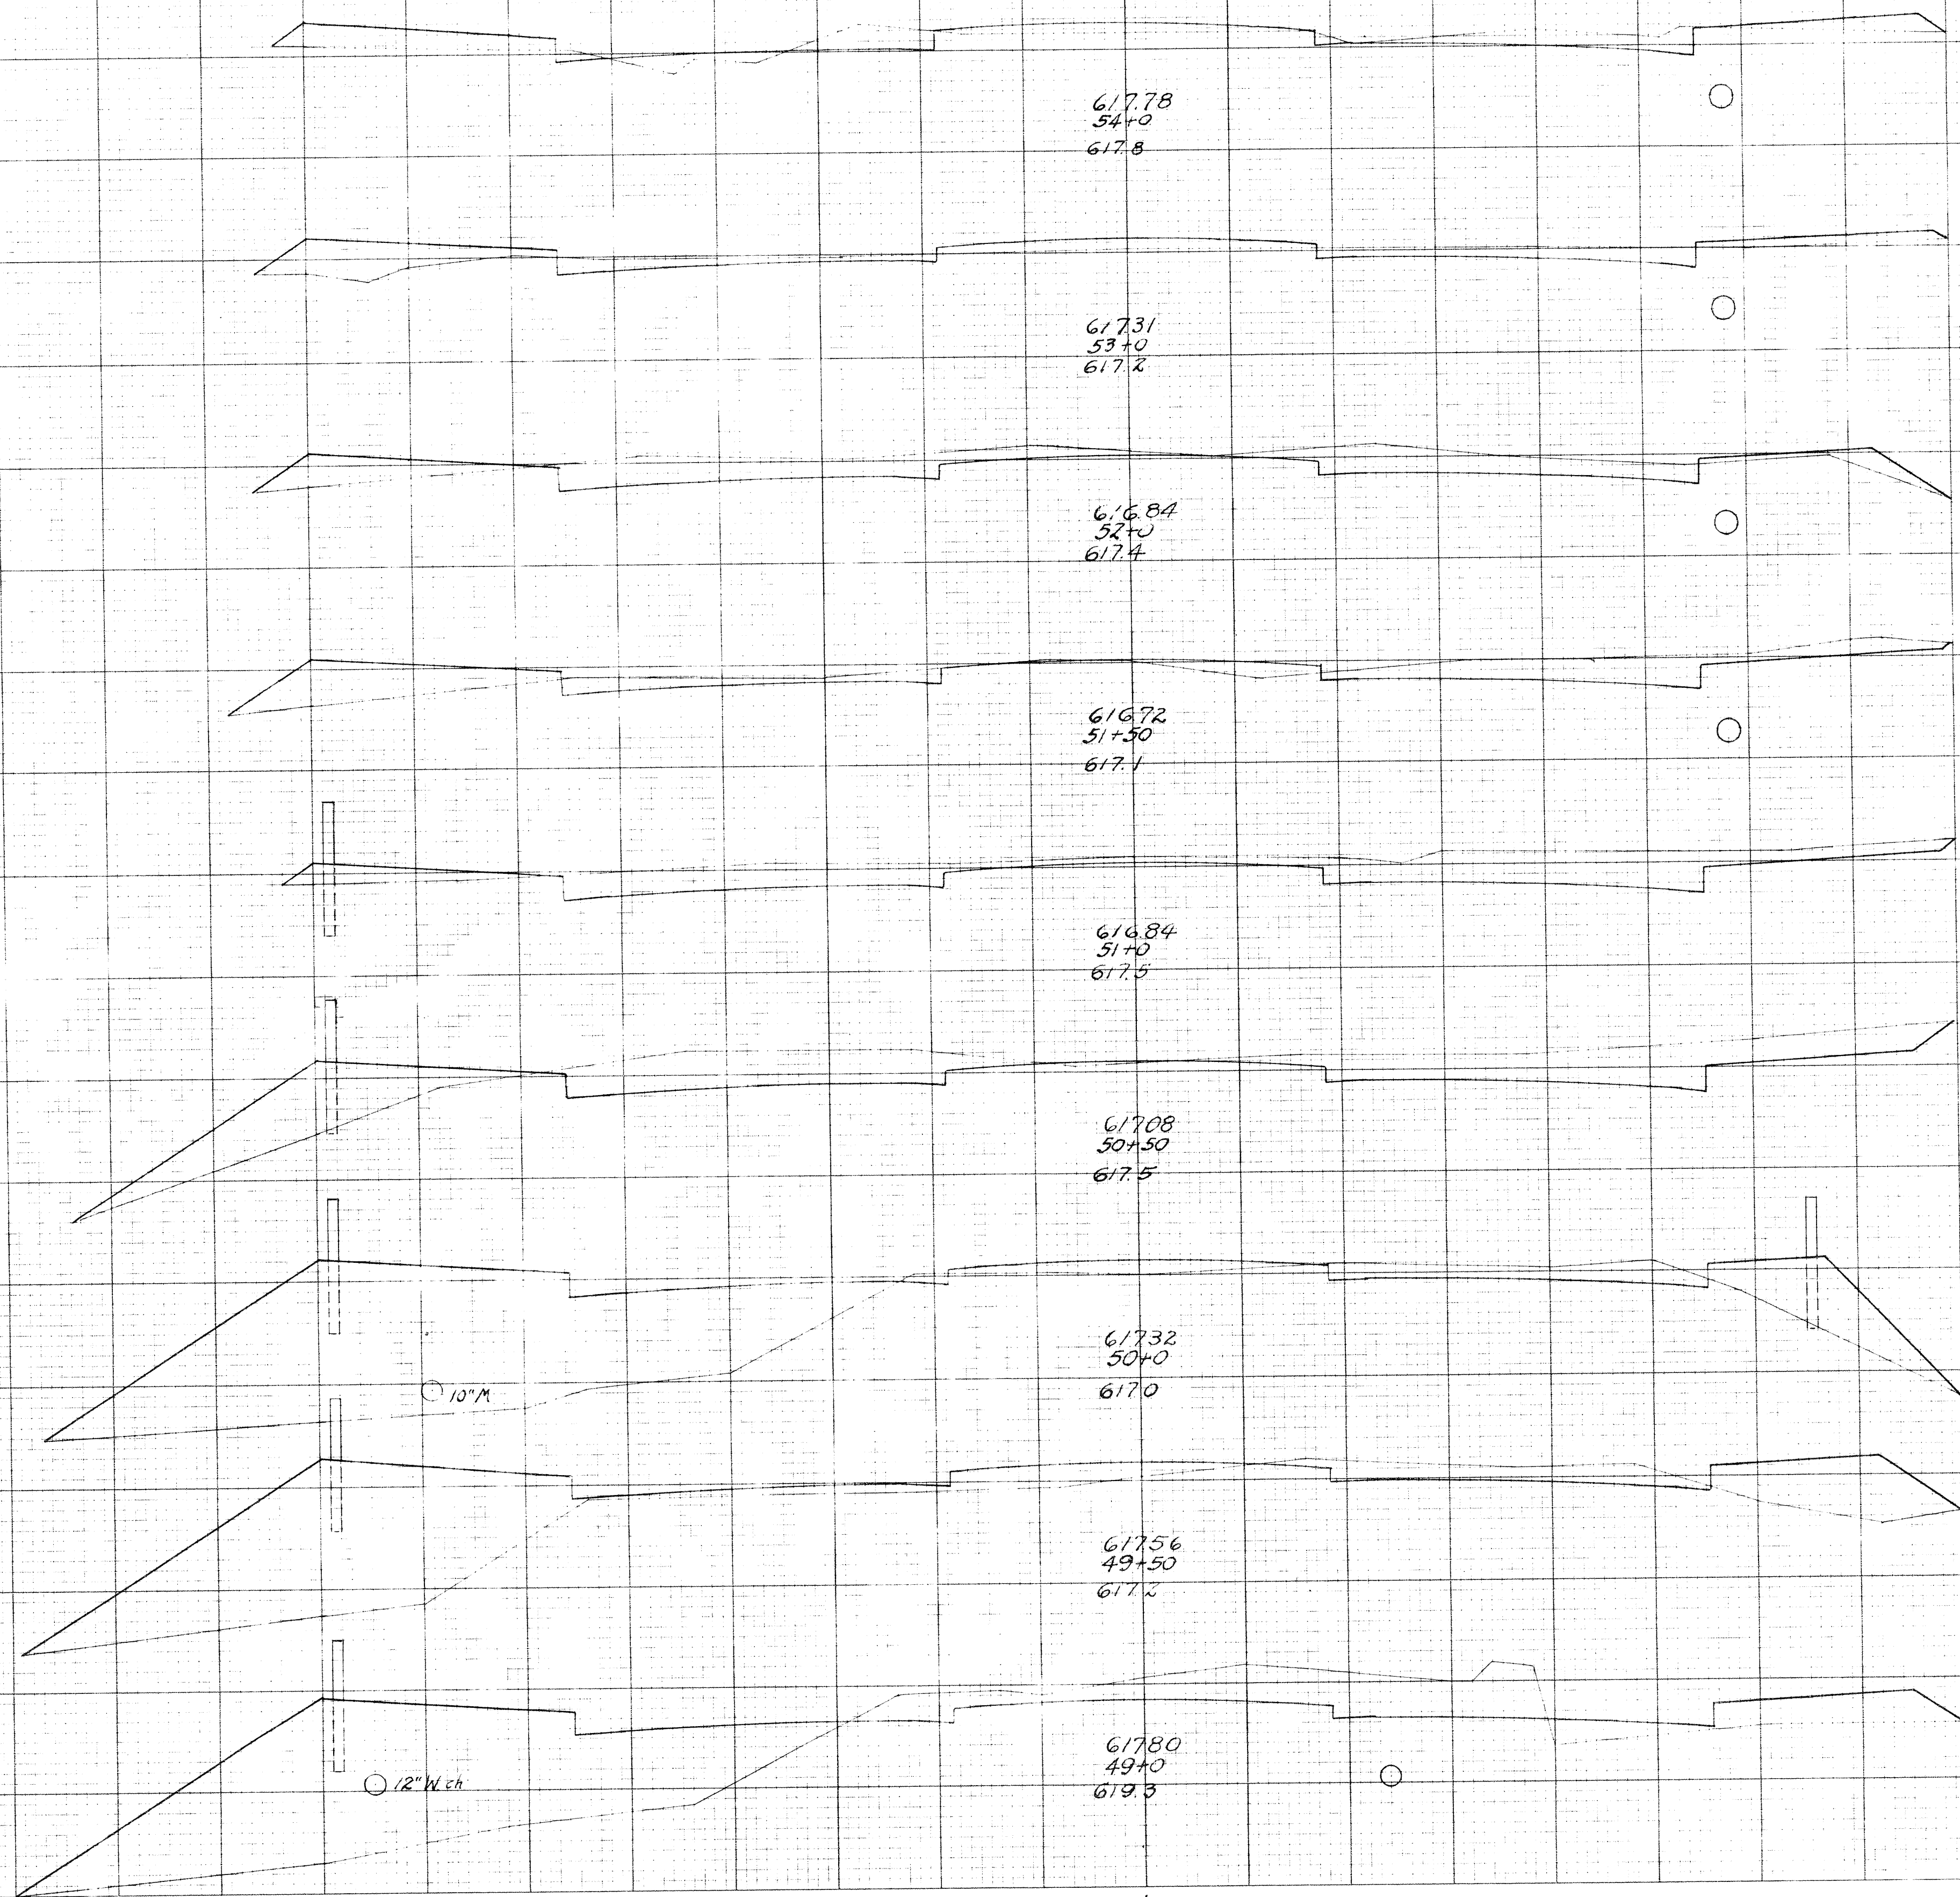

18.7	25.7	681	1031
18.1	30.0	1278	896
50.9	18.4	774	42.8
32.8	27.8	902	33.5
64.6	8.4	1319	43.5
72.8	38.5	854	23.1
14.4	21.5	274	35.3
15.2	16.5	572	34.2
46.6	20.8	406	49.8