


FED. RD. DIST. No	STATE	FED. AID PROJECT	FISCAL YEAR	4 13
10	OHIO		1933	

Lake County S.H. 520
Sec. G. & Richmond (PA)

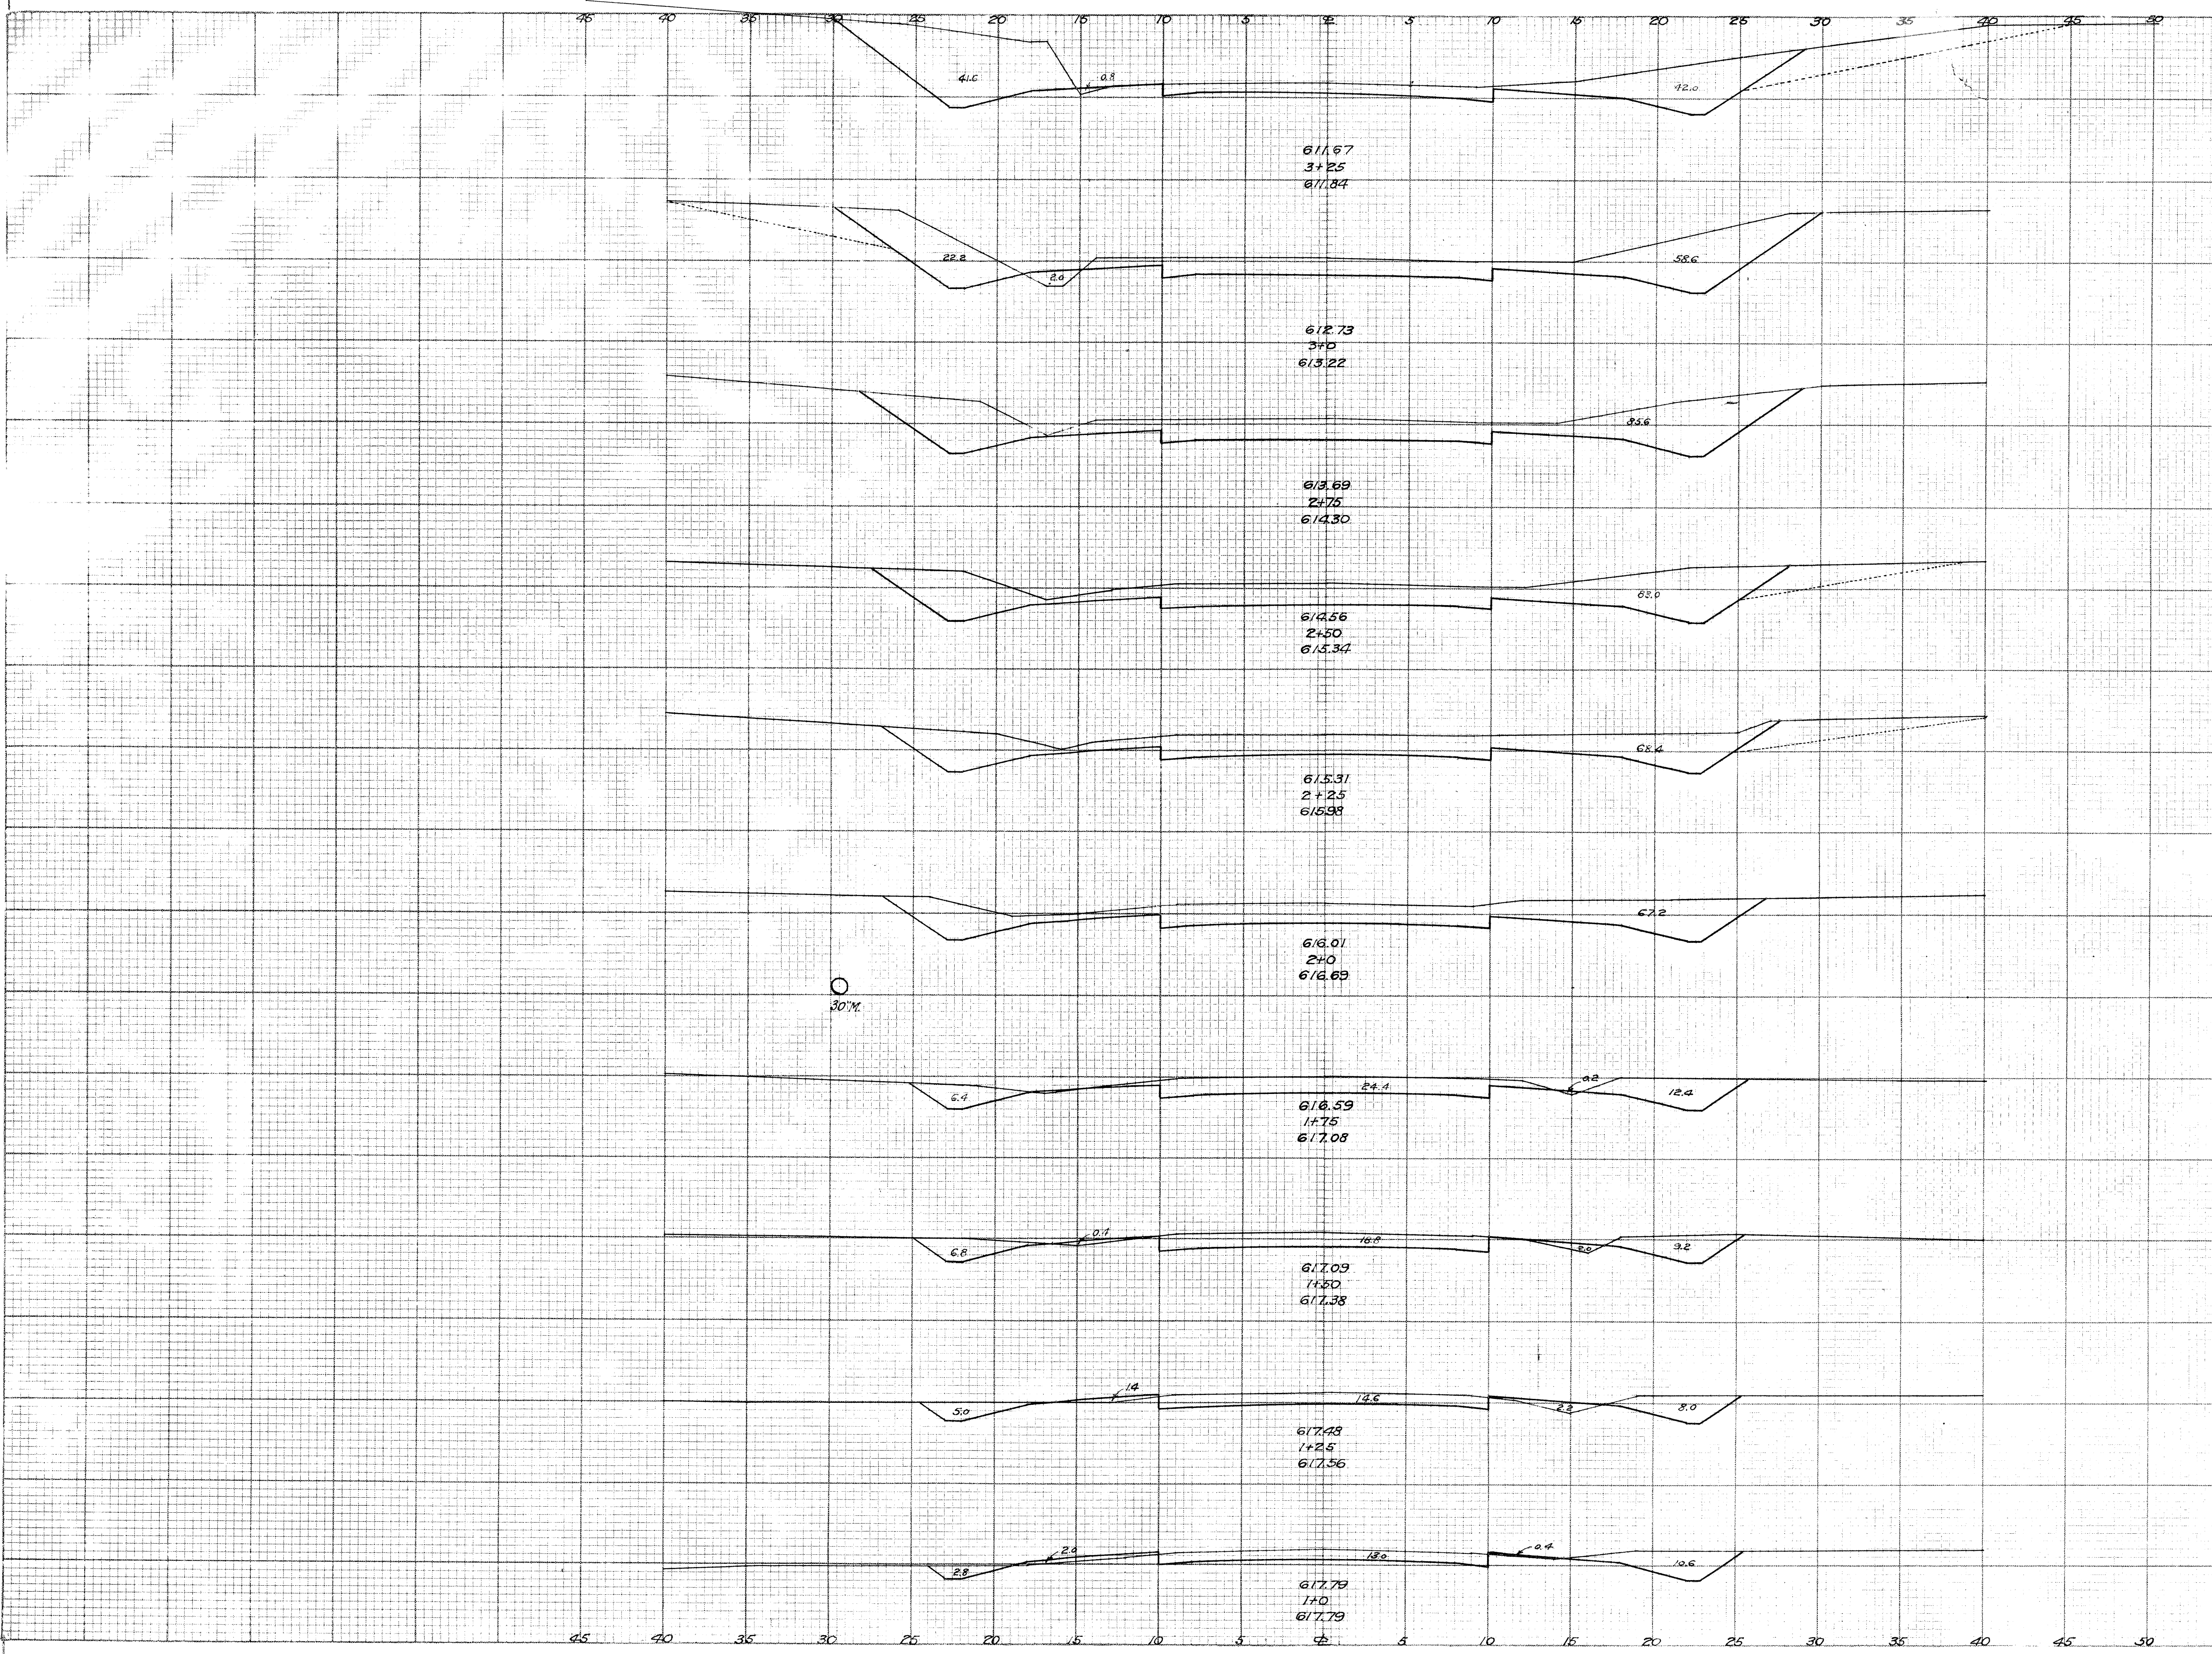

	End Area		Cu. Yds.	
	Cut	Fill	Cut	Fill
83.6	0.8			
80.8	2.0			
76			1	
764				1
611				
764				
85.6	0.0			
78				0
83.0	0.0			
70				0
68.4	0.0			
63				0
67.2	0.0			
57				0
43.2	0.2			
36				1
34.8	2.4			
29				3
27.6	3.6			
25				3
26.4	2.4			

Beginning of Project Sta. 1+0

Sta. 1+0 to 3+25

DATE
BY
SURVEY
NO. 1 BOOK
AREA ENGINEER