


FINAL SURVEY PLOTTED
 SURVEY PLOTTED
 NOTE BOOK COMPLETE
 AREAS CHECKED
 NO.

ORIGINAL SURVEY PLOTTED
 SURVEY PLOTTED
 NOTE BOOK COMPLETE
 AREAS CHECKED
 NO.

FED. RD. DIST. No. 10 STATE OHIO L.A. No. 520
 FEDERAL PROJECT YEAR 5 13
 COUNTY Sec. G & Richmond (Pt)
 End Area Cu. Yds.
 Cut Fill Cut Fill

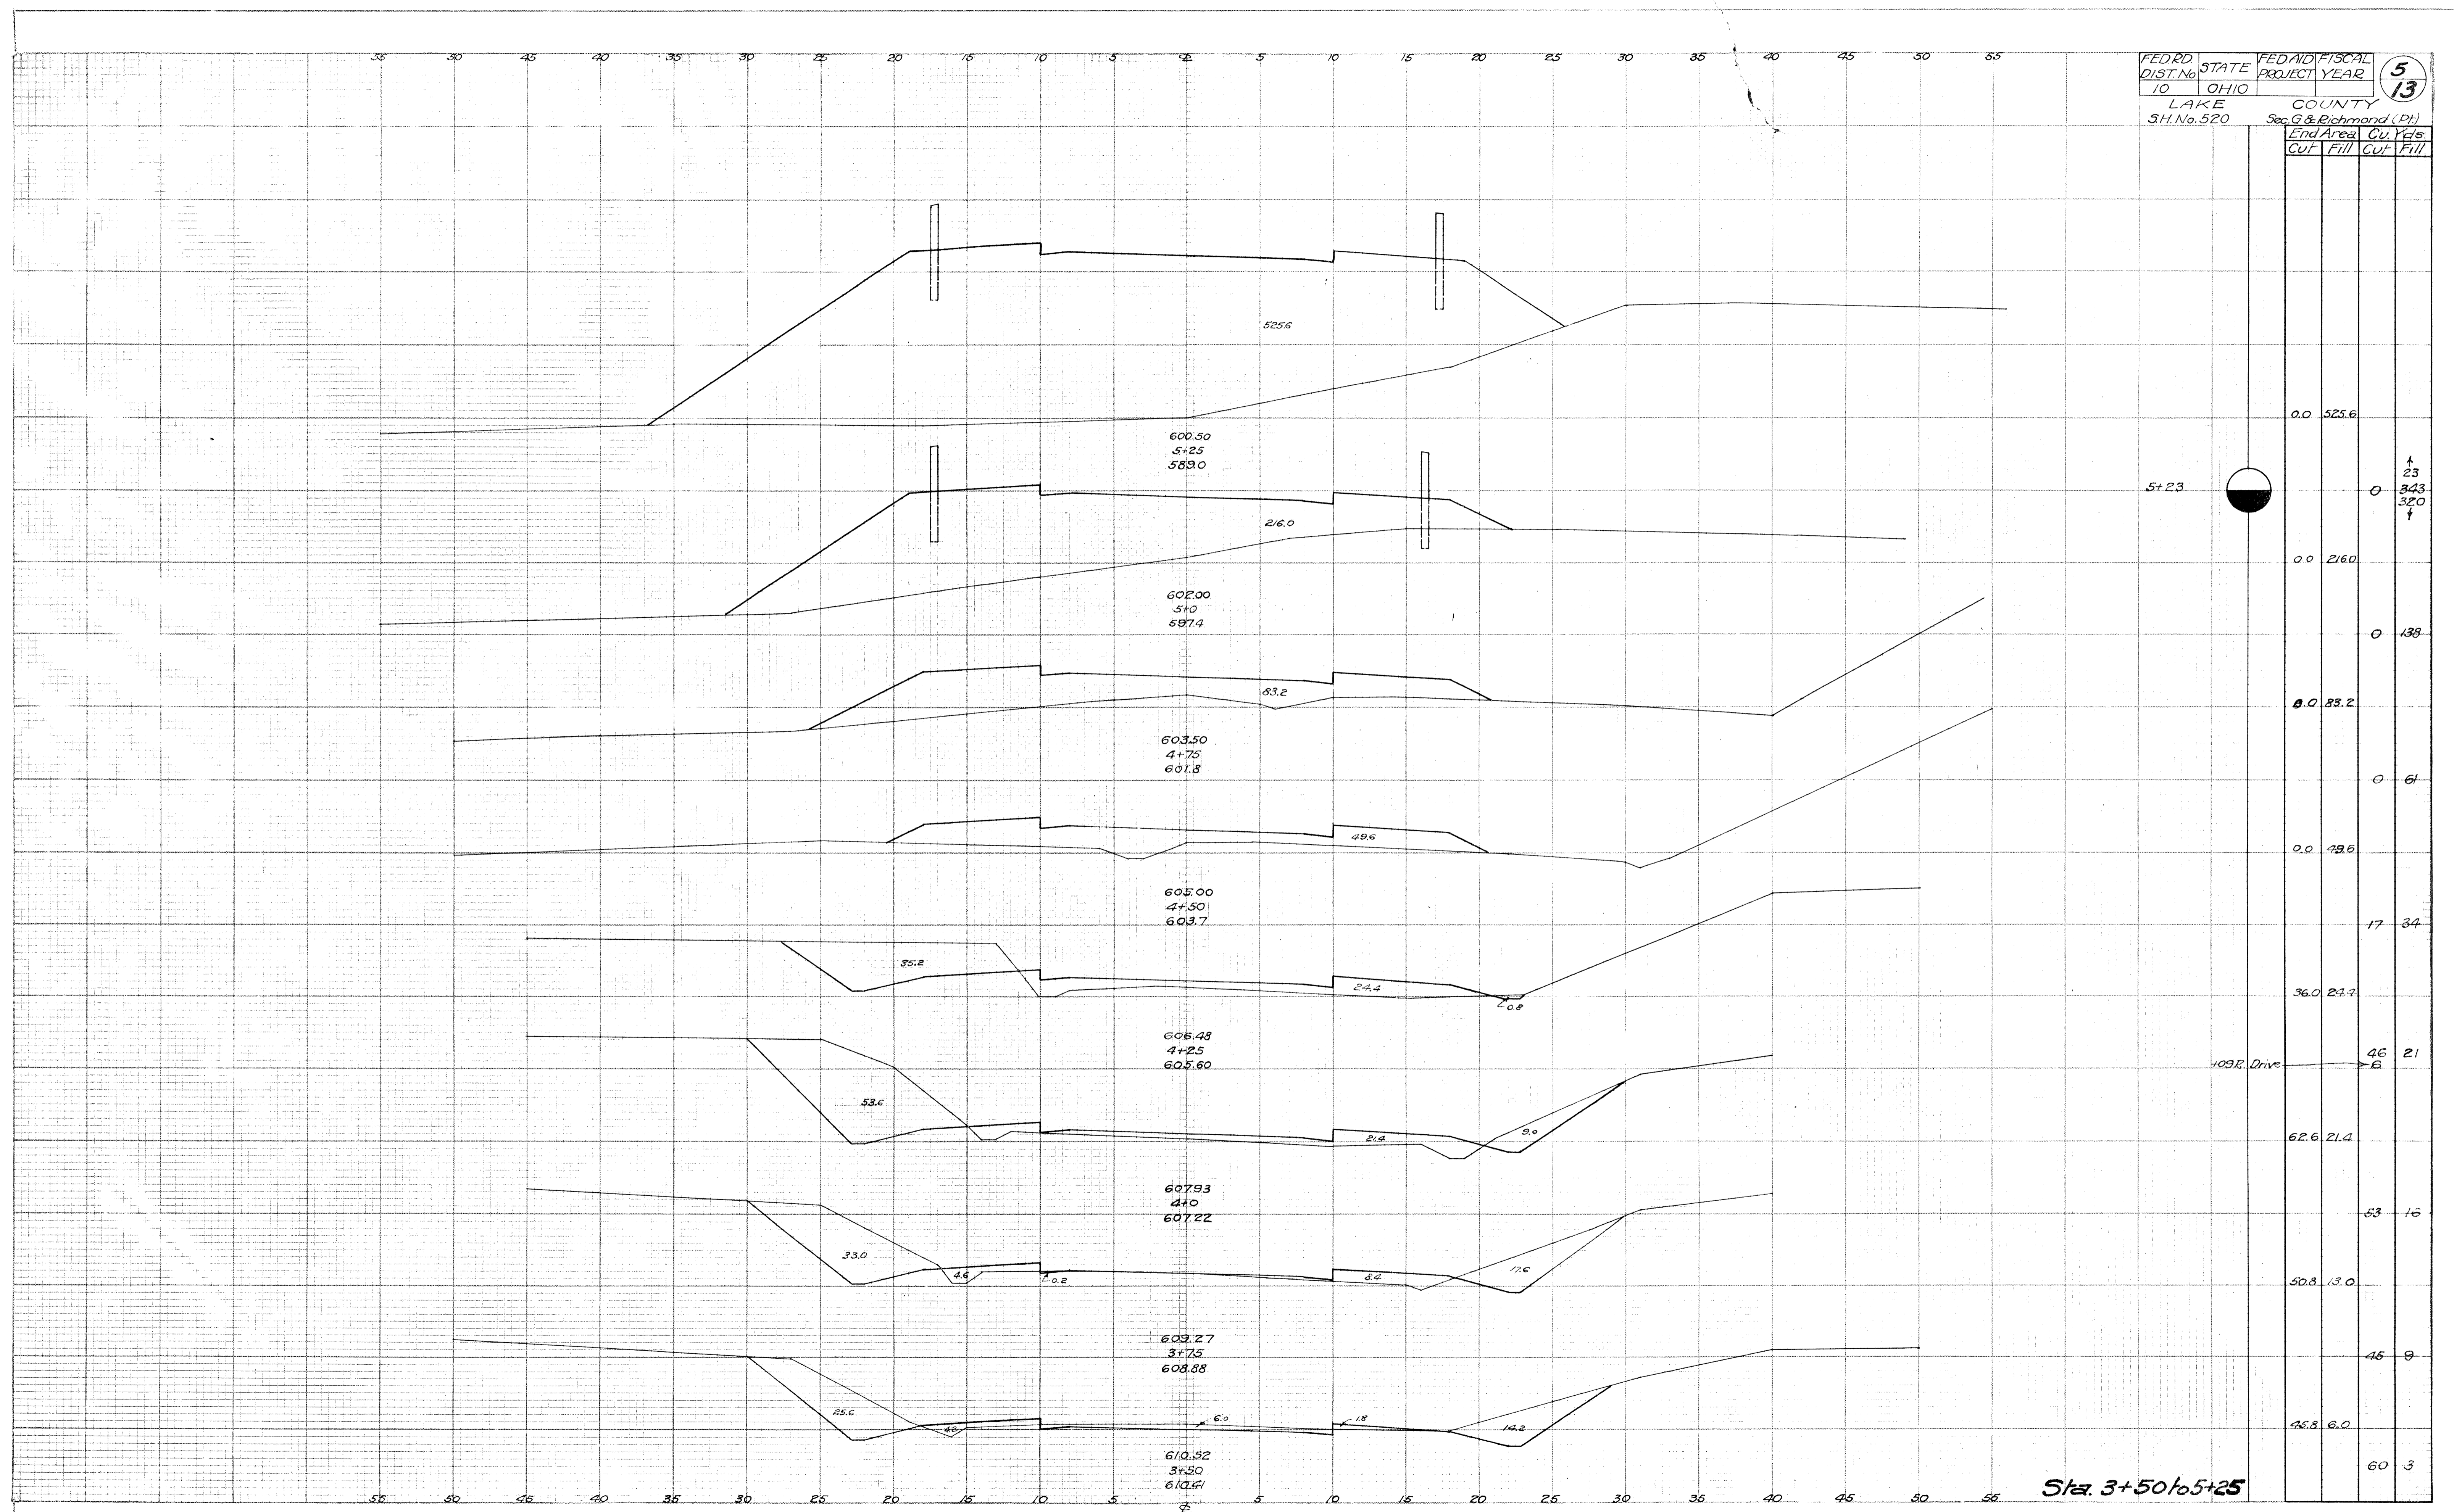

End Area	Cu. Yds.	Cut	Fill
0.0	525.6		
0	343		
0	320		
0	216.0		
0	138		
0	83.2		
0	61		
0	49.6		
17	34		
36.0	21.7		
46	21		
62.6	21.4		
53	16		
50.8	13.0		
45	9		
46.8	6.0		
60	3		

Sta. 3+50 to 5+25