


Sta.	Ext. Area	Cu. Yds.	Cut	Fill	Cut	Fill
83.8	0.0					
76.0	0.0			74	0	
72.4	0.0			69	0	
70.6	0.0			70	0	
58.6	0.0			61	0	
51.4	0.0			51	0	
51.4	0.0			43	0	
39.6	0.4			39.6	0.4	
62.2	0.2			47	0	
88.2	0.4			70	0	
88.8	1.5			78	1	
82.4	0.0			57	1	
23	6			23	6	

Exc. 1261 Cu Yds.
 Emb. 1009
 Emb. 25%

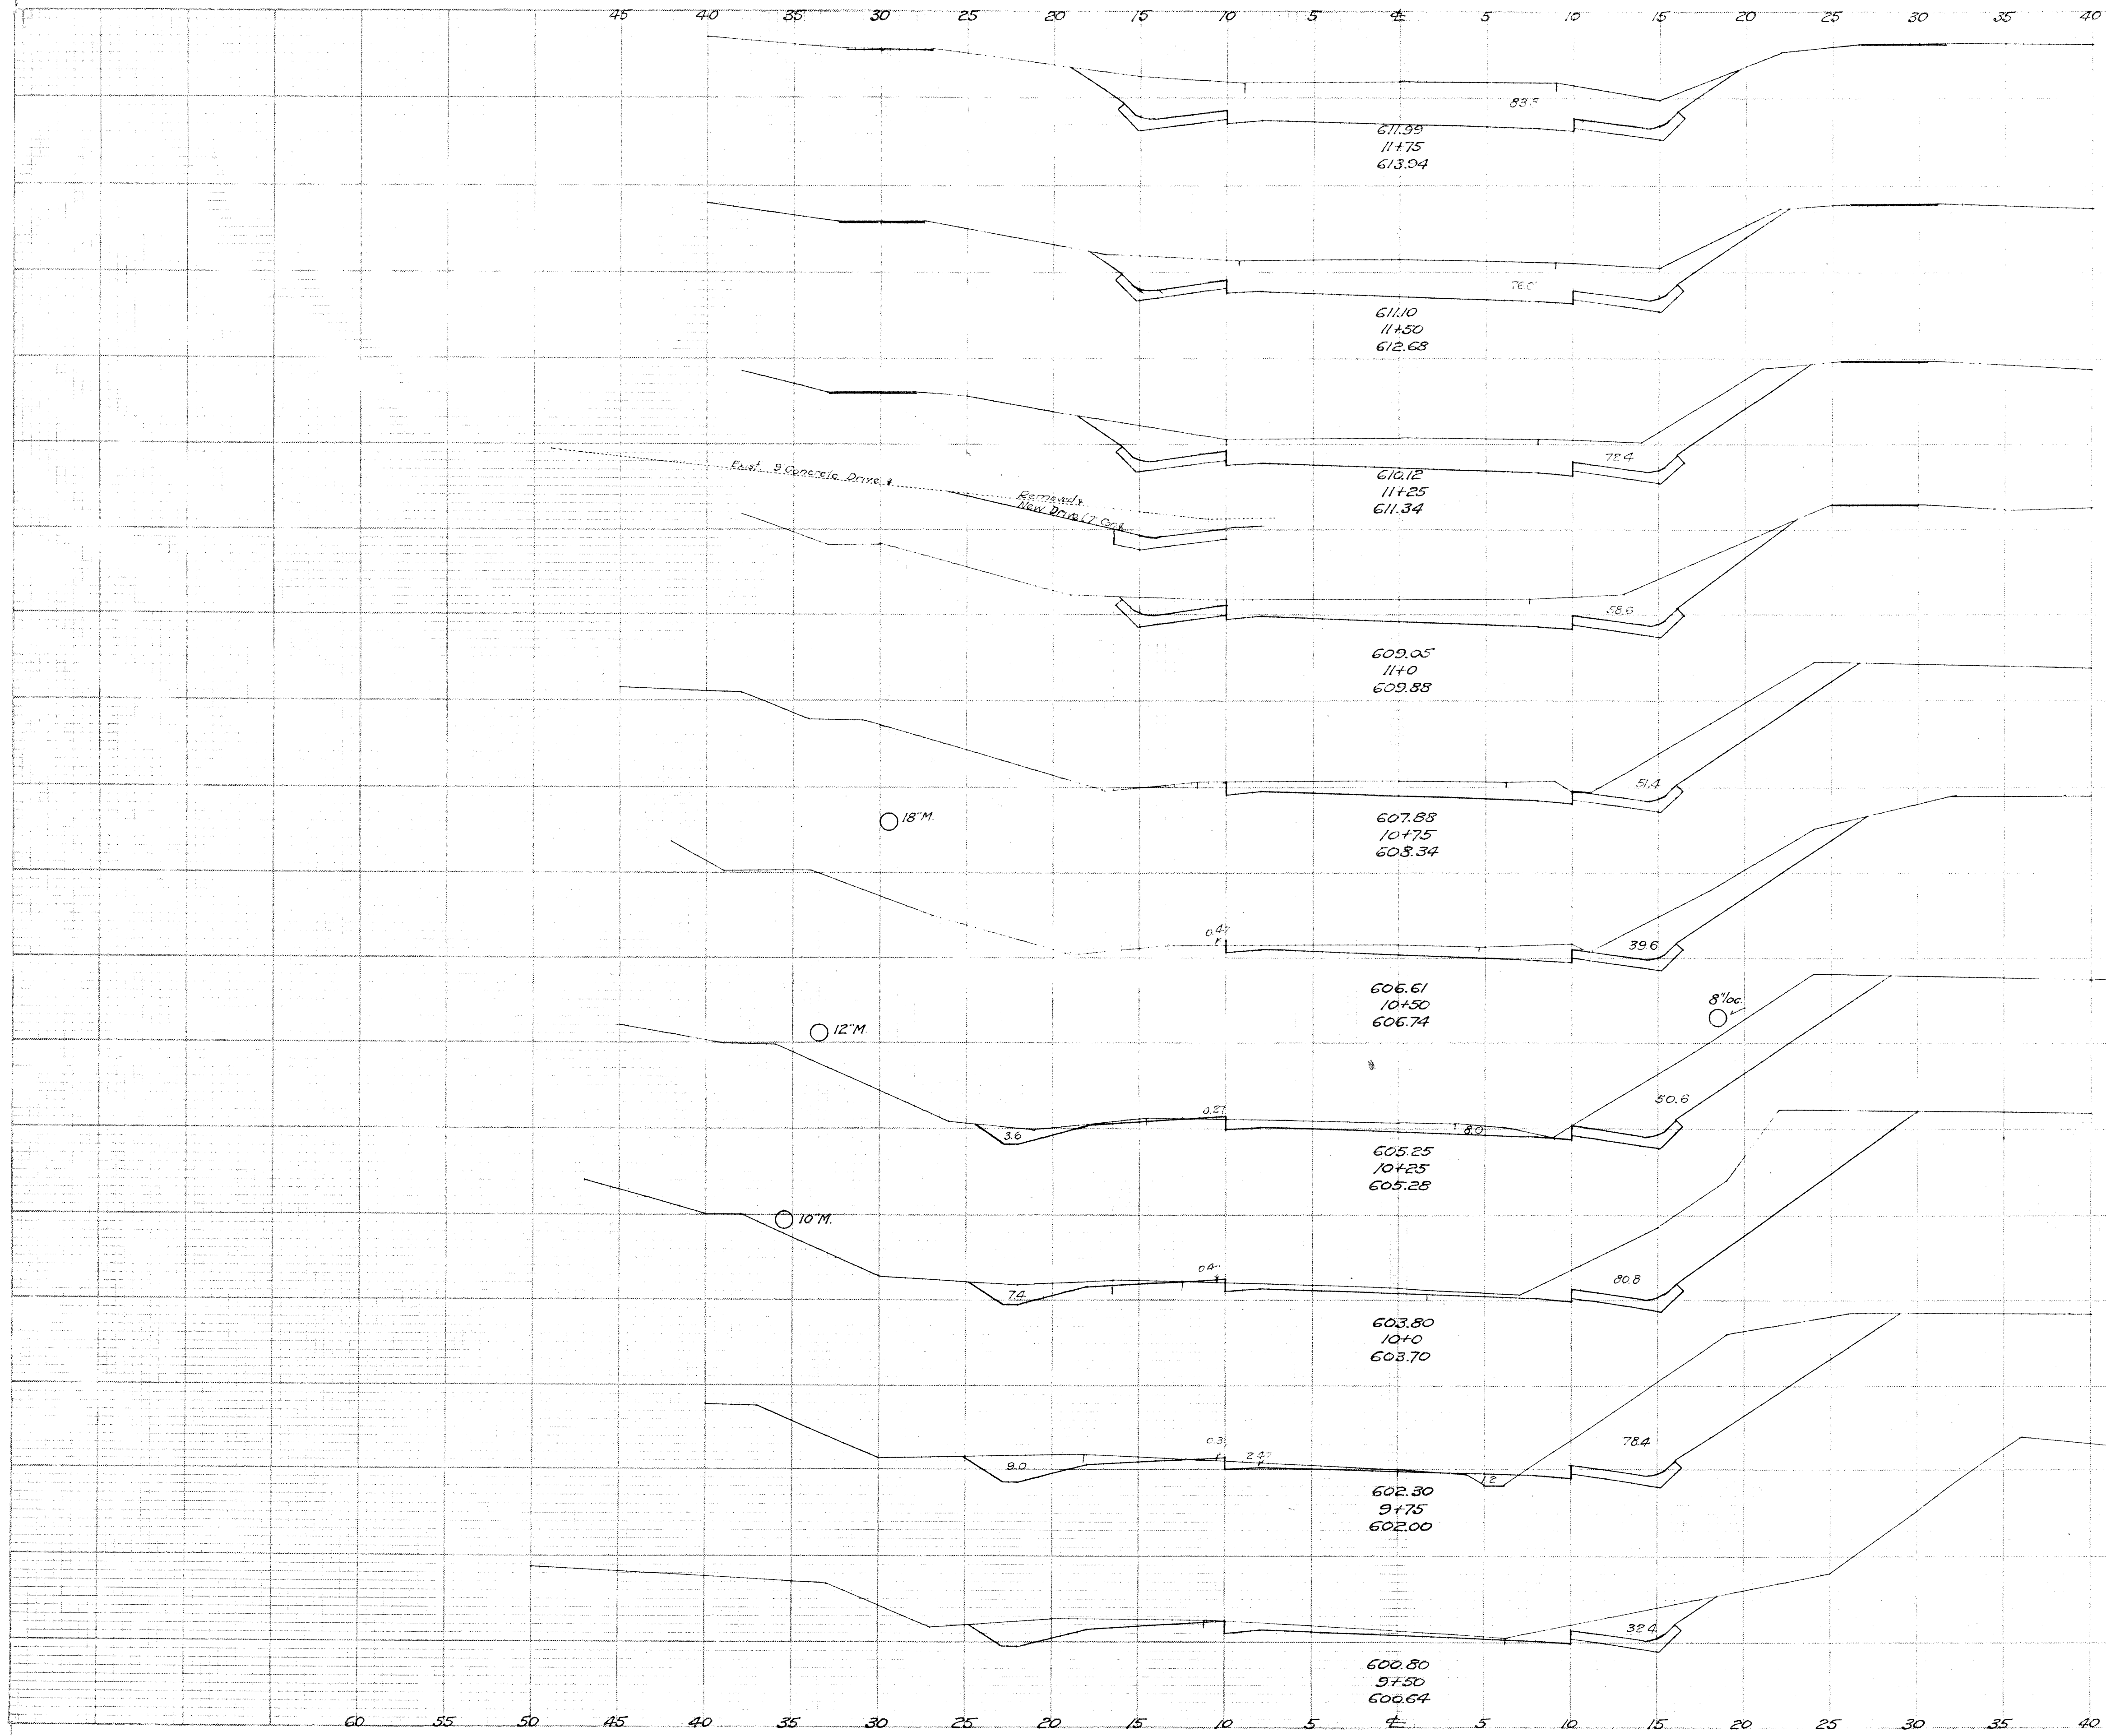

SUBMITTED BY DATE
 CHECKED BY DATE
 DESIGNED BY DATE
 DRAWN BY DATE
 PLOTTED BY DATE
 REVISIONS BY DATE
 APPROVED BY DATE

Sta. 9+50 to 11+75