


# OHIO DEPARTMENT OF TRANSPORTATION

LAK - 306-0.00  
000062  
DIST 12

PID# 19489  
02-02-00

WAV62:01 6661-100-61

PROJECTS\PID19489\19489GTA.DGN

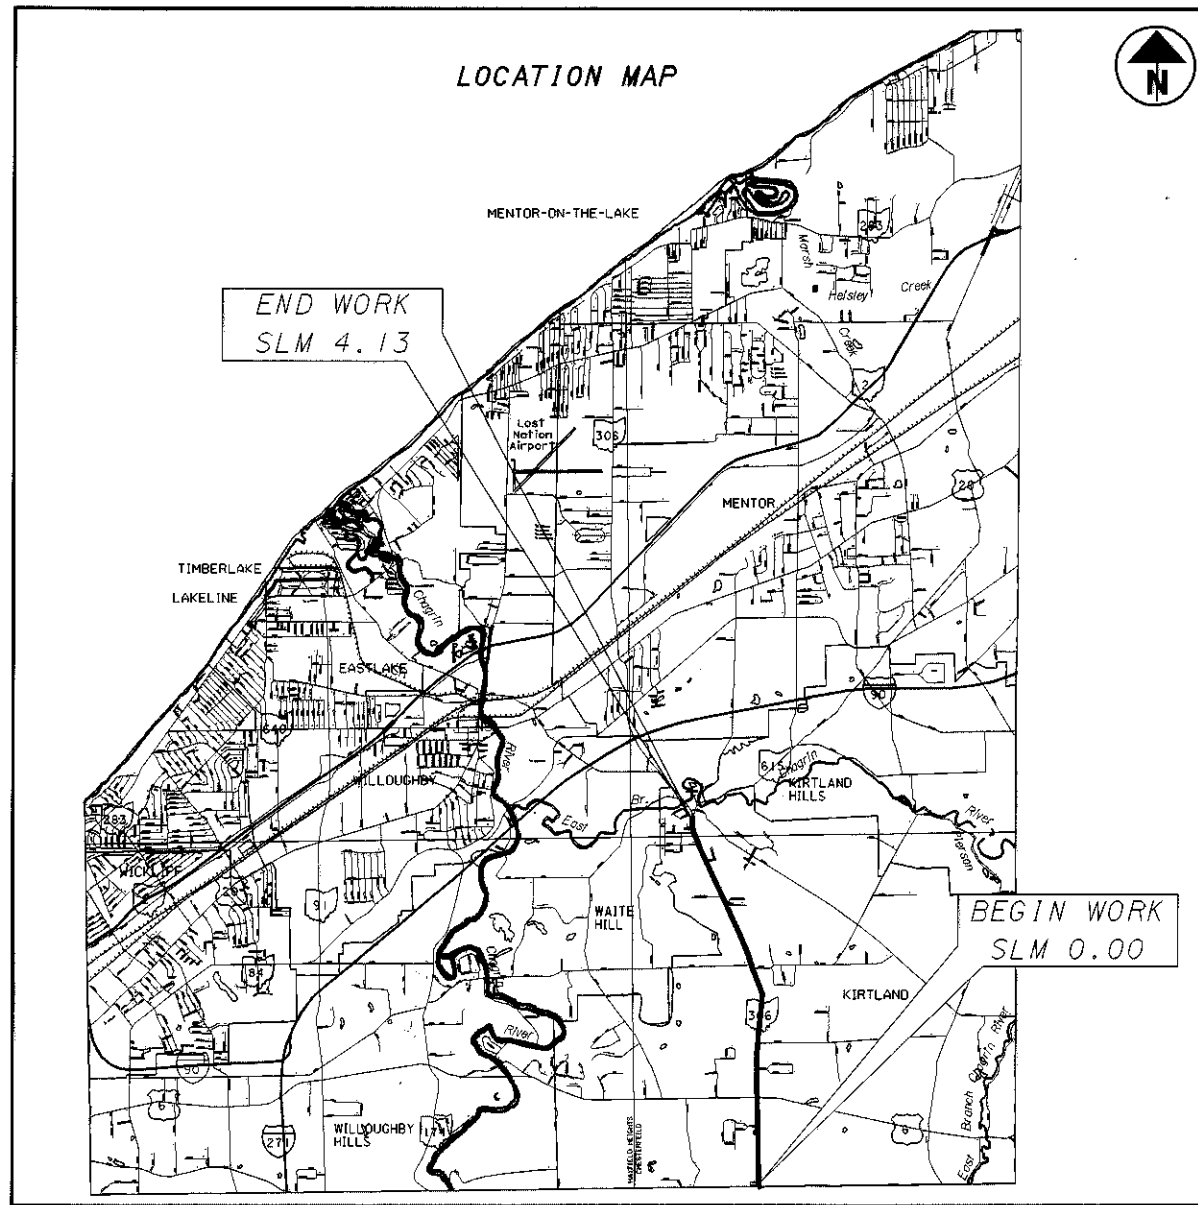

LATITUDE: 41° 37' 30"

LONGITUDE: 81° 21' 30"

— PORTION TO BE IMPROVED

PART	COUNTY	ROUTE	SECTIONS	PROJECT TERMINI		NET LENGTH MILES	CITY	VILLAGE
				BEGIN	END			
1	LAK	306	0.00	0.00	4.13	4.13	KIRTLAND	

**INDEX OF SHEETS:**

- TITLE SHEET----- 1
- TYPICAL SECTIONS----- 2
- GENERAL NOTES----- 3-9
- MISCELLANEOUS DETAILS----- 10-12
- SUB-SUMMARIES----- 13-14
- GENERAL SUMMARY----- 15

**1997 SPECIFICATIONS**

The standard specifications of the State of Ohio, Department of Transportation, including changes and supplemental specifications listed in the proposal shall govern this improvement.


I hereby approve these plans and declare that the making of this improvement will not require the closing to traffic of the highway and that provisions for the maintenance and safety will be as set forth on plans and estimates.

Approved: *[Signature]*  
Date: *[Date]* District Deputy Director of Transportation

Approved: *[Signature]*  
Date: *11-1-99* Director, Department of Transportation

**UNDERGROUND UTILITIES**  
TWO WORKING DAYS  
**BEFORE YOU DIG**  
CALL 1-800-362-2764 (TOLL FREE)  
OHIO UTILITIES PROTECTION SERVICE  
NON-MEMBERS  
MUST BE CALLED DIRECTLY

PLAN PREPARED BY:  
OHIO DEPARTMENT OF  
TRANSPORTATION  
DISTRICT 12  
PRODUCTION

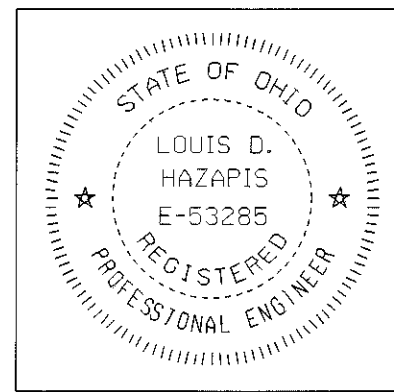

STANDARD DRAWINGS		STANDARD DRAWINGS		STANDARD DRAWINGS		SUPPLEMENTAL SPECIFICATIONS	
BP-3.1M	10-28-94	TC-61.10M	03-31-94	MT-97.10M	04-25-94	906	05-05-98
BP-4.1M	10-28-94	TC-71.10M	09-01-93	MT-97.11M	01-30-95	908	01-06-99
GR-1.1M	11-30-94	TC-82.10	01-19-99	MT-99.10M	01-30-95	877	04-13-99
GR-1.2M	01-03-96	TC-82.11	01-19-99	MT-99.20M	01-30-95		
GR-1.3M	11-30-94			MT-105.10M	04-25-94		
GR-2.1M	11-30-94			MT-105.11M	04-25-94		
GR-6.1M	01-03-96						
RM-1.1	04-29-99						

FEDERAL PROJECT NO. NON-FEDERAL  
 PID NO. 19489  
 CONSTRUCTION PROJECT NO.  
 RAILROAD INVOLVEMENT NONE  
 LAKE COUNTY LAK-306-0.00  
 1/15