


30 25 20 15 10 5 5 10 15 20 25 30

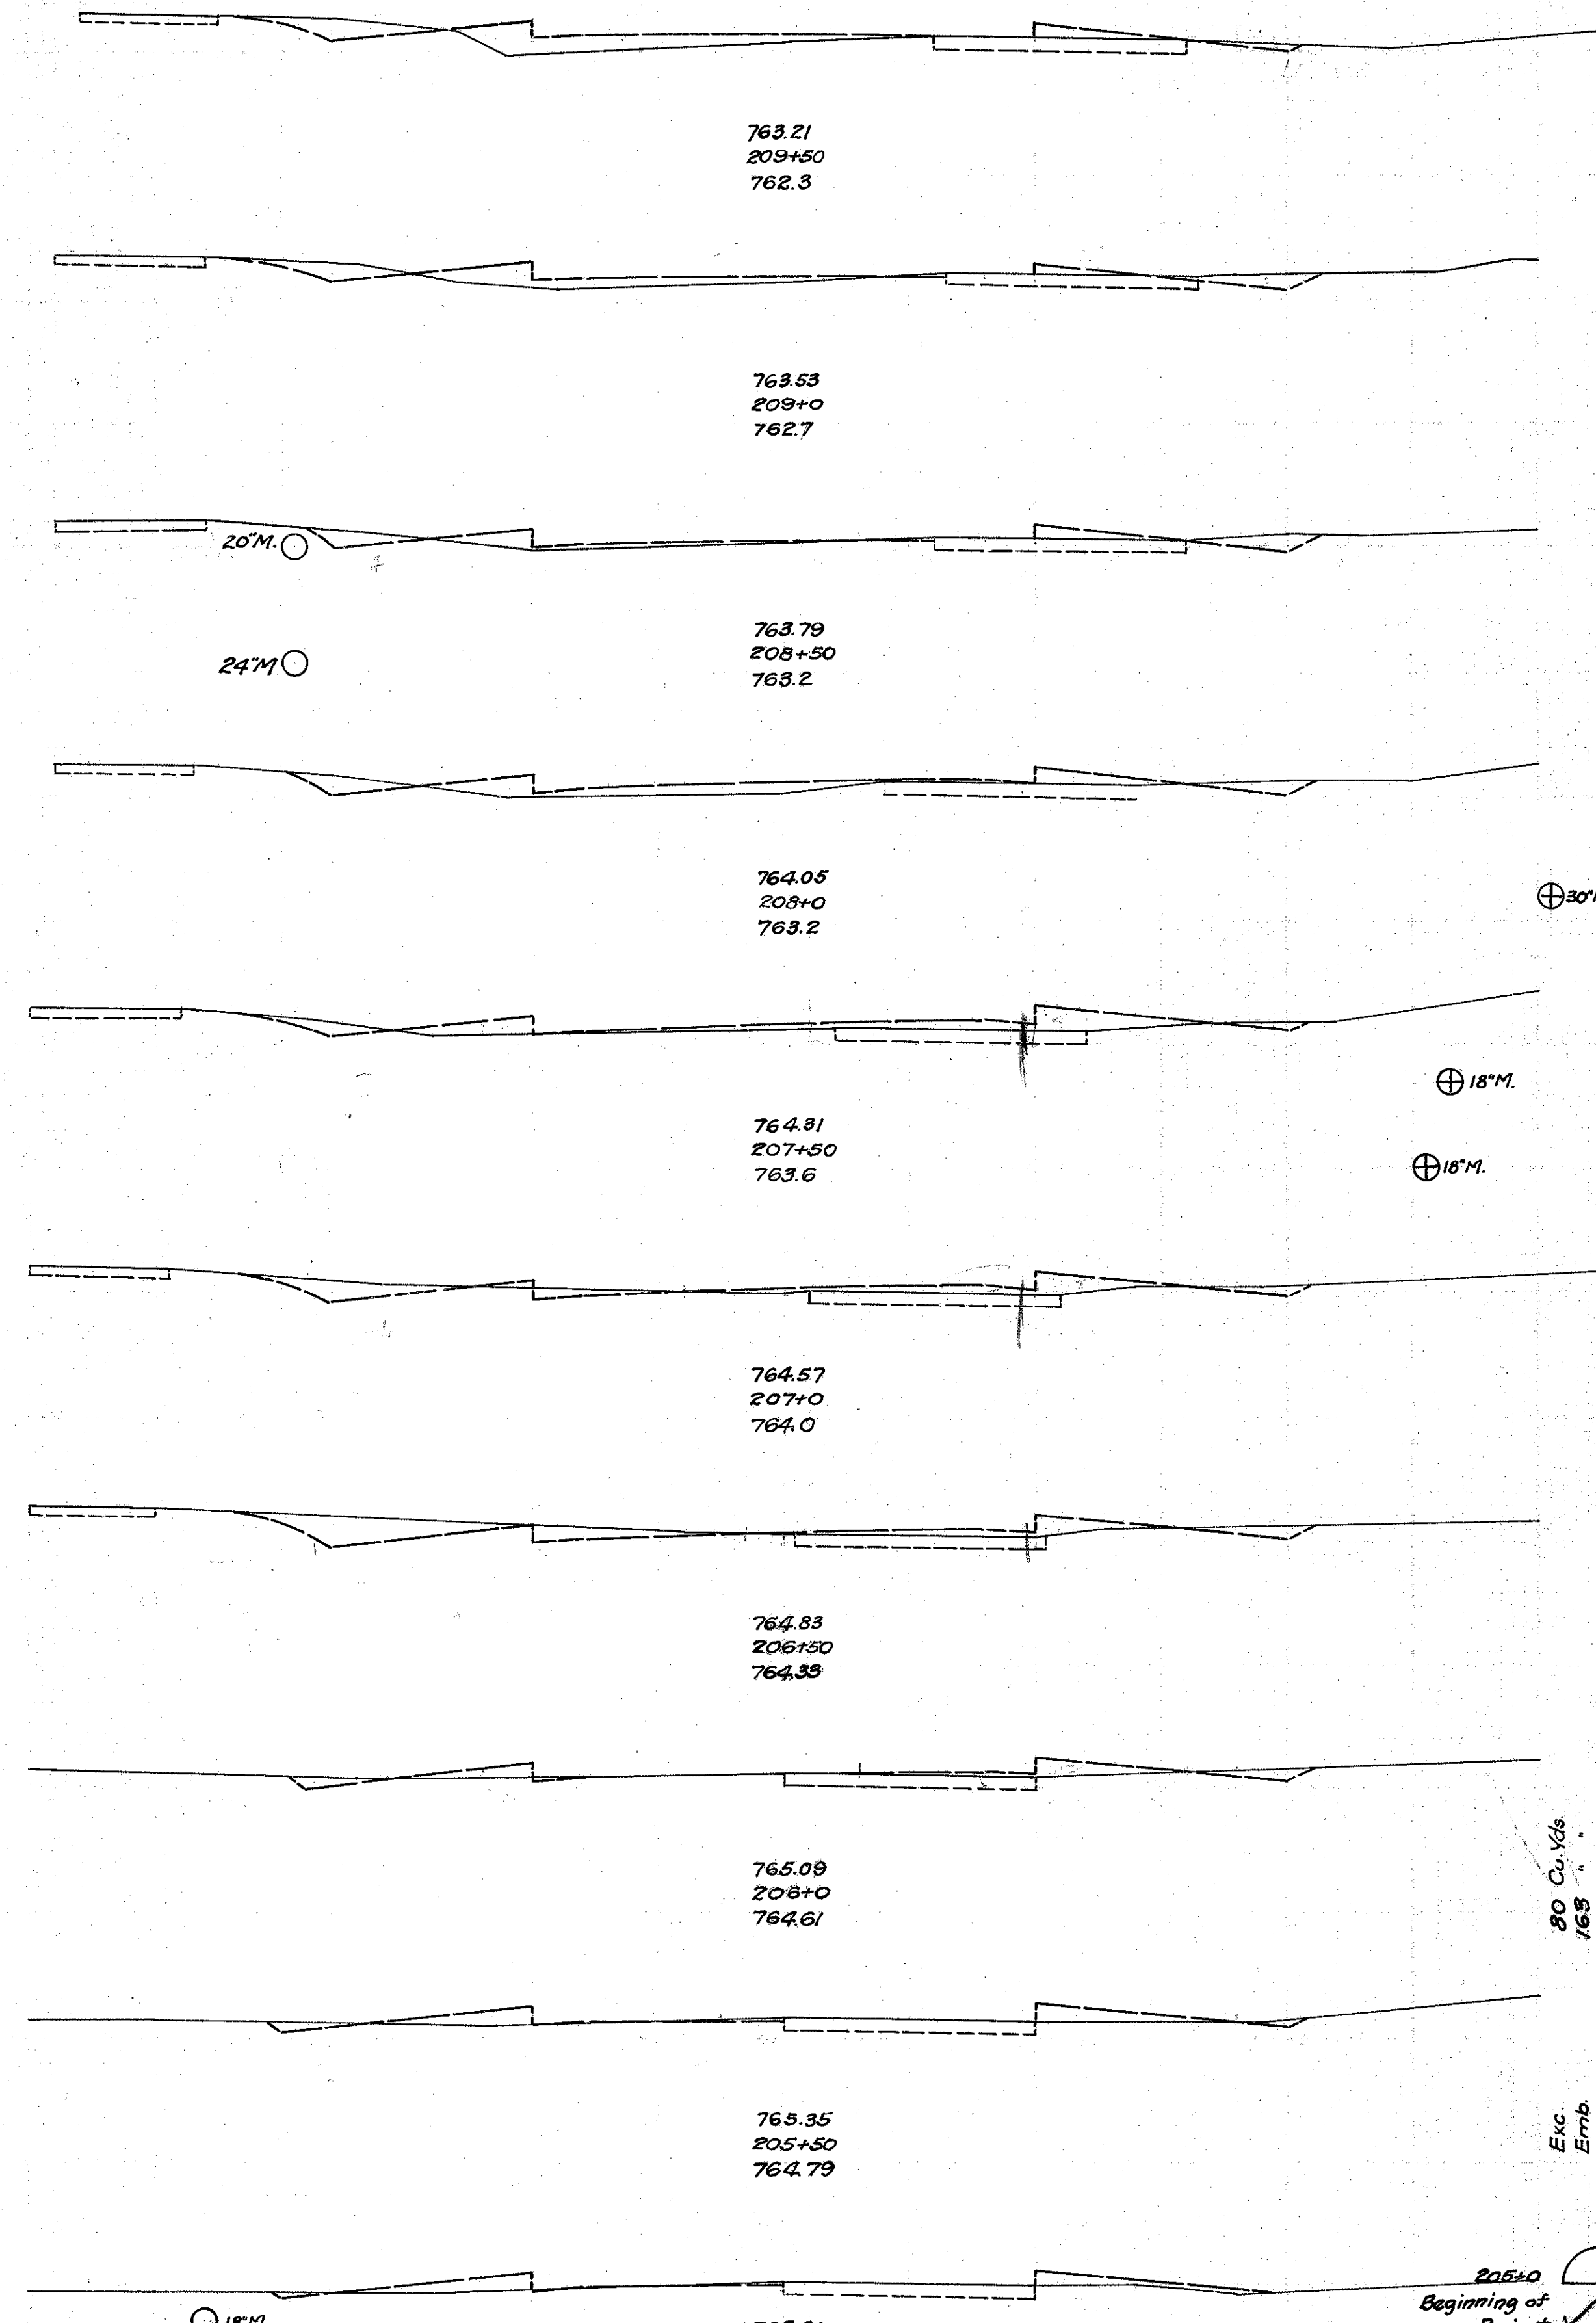

End Area		Cu. Yds.	
Cut	Fill	Cut	Fill
4.6	14.2		
		9.0	21.0
5.4	8.8		
		8.0	13.0
4.5	5.2		
		8.0	15.0
4.4	10.8		
		6.0	21.0
2.4	11.4		
		8.0	17.0
6.6	6.6		
		17.0	10.0
11.8	4.2		
		14.0	9.0
3.0	3.8		
		4.0	11.0
1.8	6.0		
		2.0	12.0
0.8	6.6		
		4.0	11.0


90 Cu. Yds
165
196
118

Exc. Emb. Emb.+5% Borrow

205+0 Beginning of Project.

30 25 20 15 10 5 5 10 15 20 25 30

30 25 20 15 10 5 5 10 15 20 25

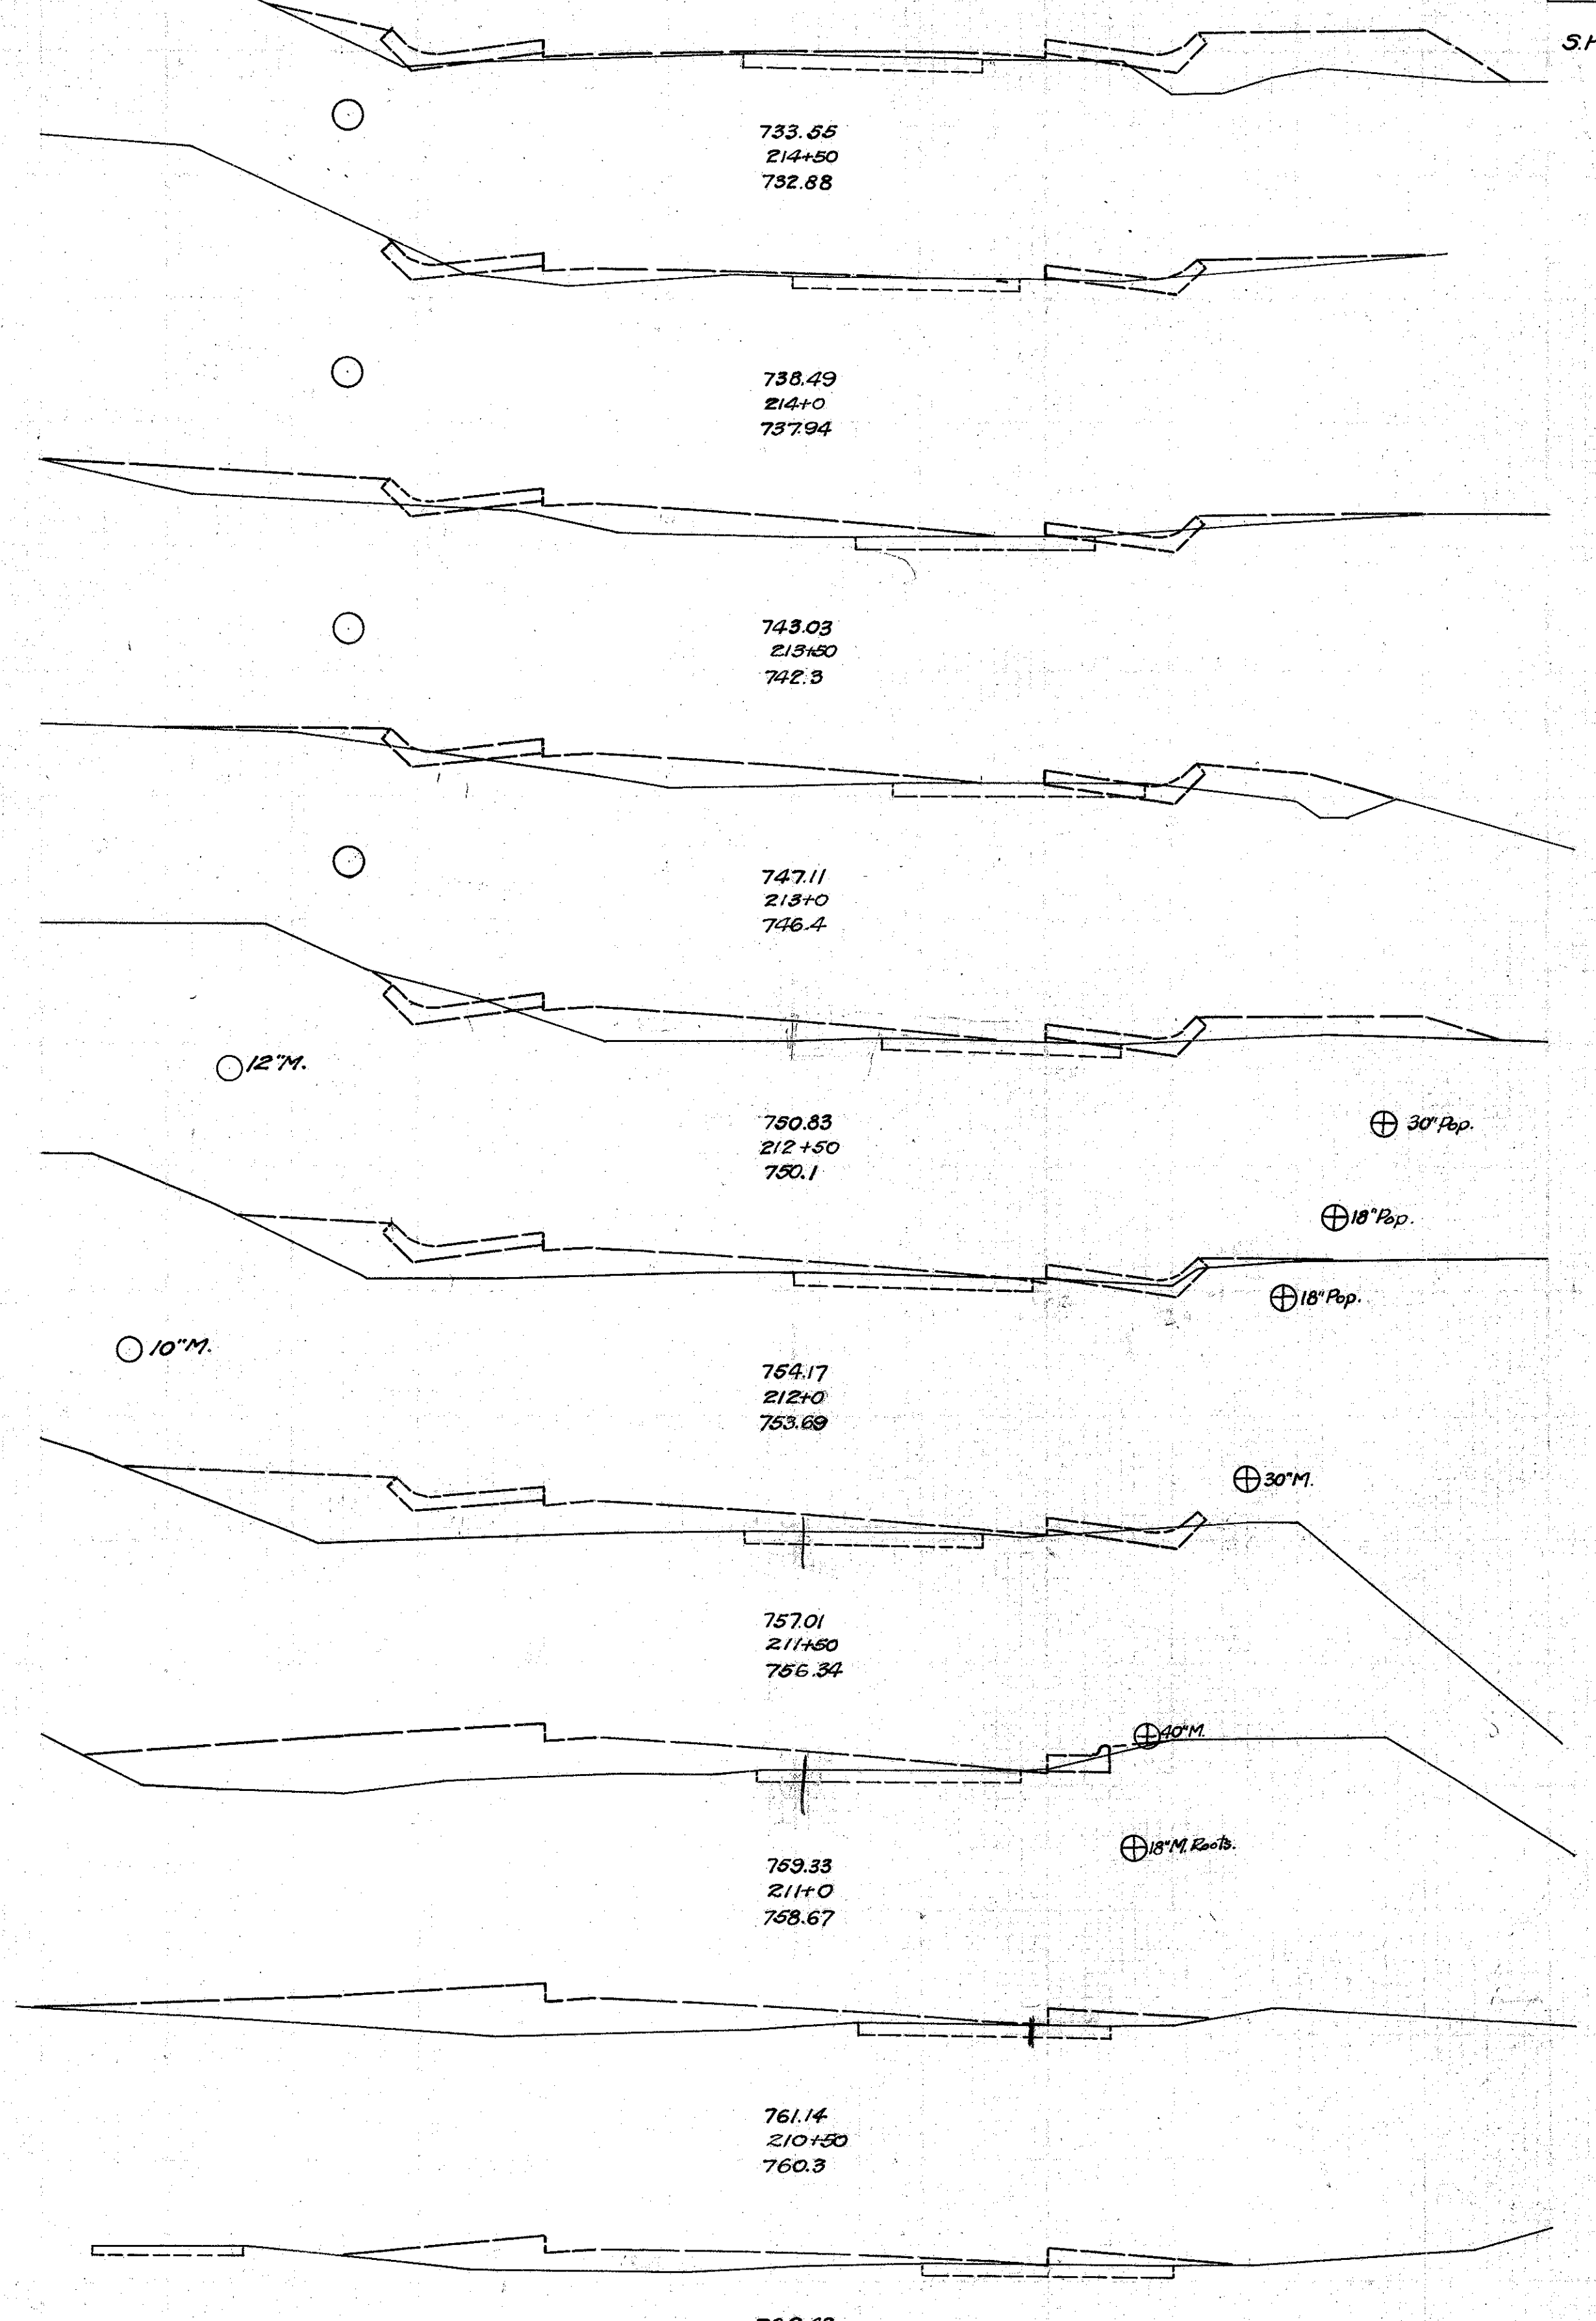

FED. RD. DIST. No.	STATE	FED. AID PROJECT	FISCAL YEAR
10	OHIO		1934
LAKE COUNTY		Sec. 5 (P) & C. P.	
S.H. No. 651			

10
33

End Area		Cu. Yds.	
Cut	Fill	Cut	Fill
0.6	32.2		
		6.0	39.0
5.8	10.0		
		9.0	36.0
4.0	29.2		
		6.0	51.0
3.0	25.6		
		9.0	46.0
6.8	24.6		
		8.0	46.0
2.2	25.2		
		4.0	64.0
2.2	43.6		
		3.0	89.0
1.4	52.2		
		1.0	87.0
0.0	41.2		
		0.0	59.0
0.0	22.0		
		4.0	34.0

30 25 20 15 10 5 5 10 15 20 25 30