


40 35 30 25 20 15 10 5 0 5 10 15 20 25 30 35

FED. RD. DIST. No.	STATE	FED. AID PROJECT	FISCAL YEAR	1.1 33
10	OHIO		1934	
LAKE COUNTY			Sec. B (Pt.) & C.R.	
S.H. No. 651				

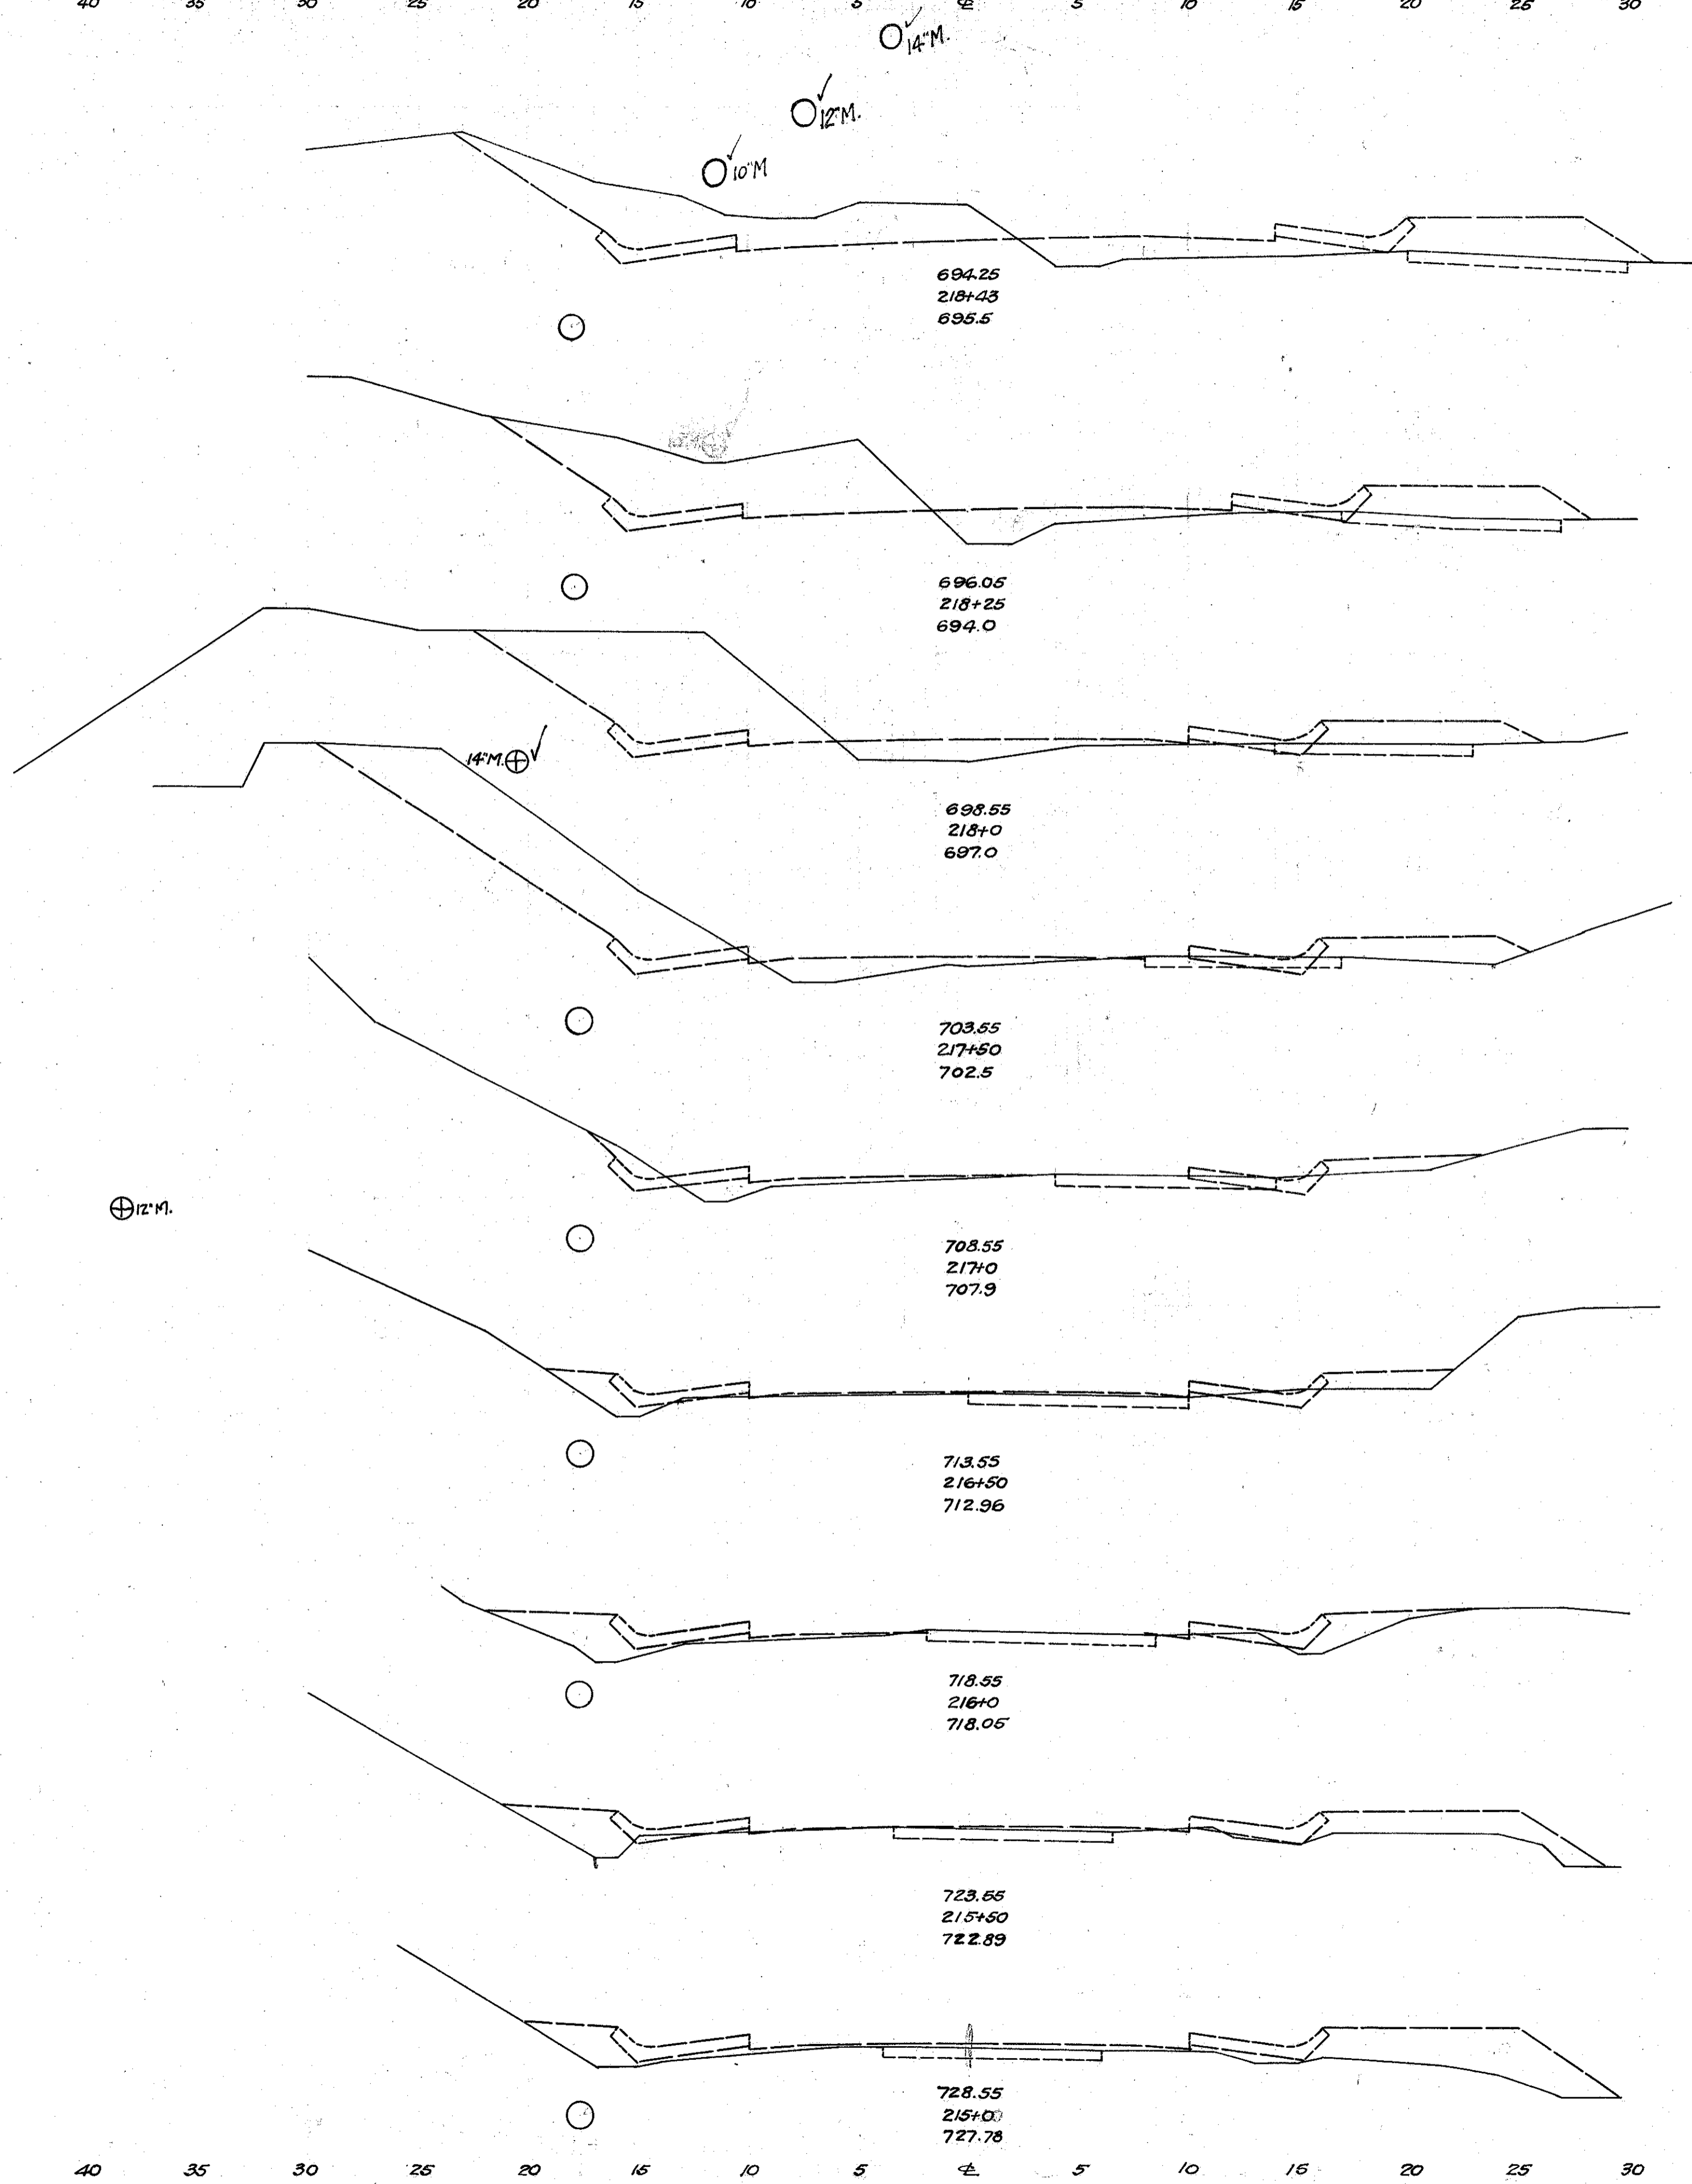

End Area		Cu. Yds.	
Cut	Fill	Cut	Fill
44.0	32.4		
		31.0	20.0
48.6	26.6		
		48.0	22.0
54.2	20.8		
		99.0	37.0
53.0	19.2		
		55.0	26.0
6.8	9.0		
		8.0	19.0
2.2	11.0		
		3.0	26.0
1.2	16.6		
		3.0	39.0
1.5	25.6		
		2.0	56.0
0.0	35.0		
		1.0	62.0

Exc. 943 Cu. Yds.  
Emb. 501  
Emb. + 25% 1189  
Borrow 846

40 35 30 25 20 15 10 5 0 5 10 15 20 25 30 35