


55 50 45 40 35 30 25 20 15 10 5 0 5 10 15 20 25 30 35 40 45 50 55 60

FED. RD. DIST. No.	STATE	FED. AID PROJECT	FISCAL YEAR	17
10	OHIO		1934	33
LAKE COUNTY			Sec. C (Pt.) & B Pt.	
S.H. No. 651				

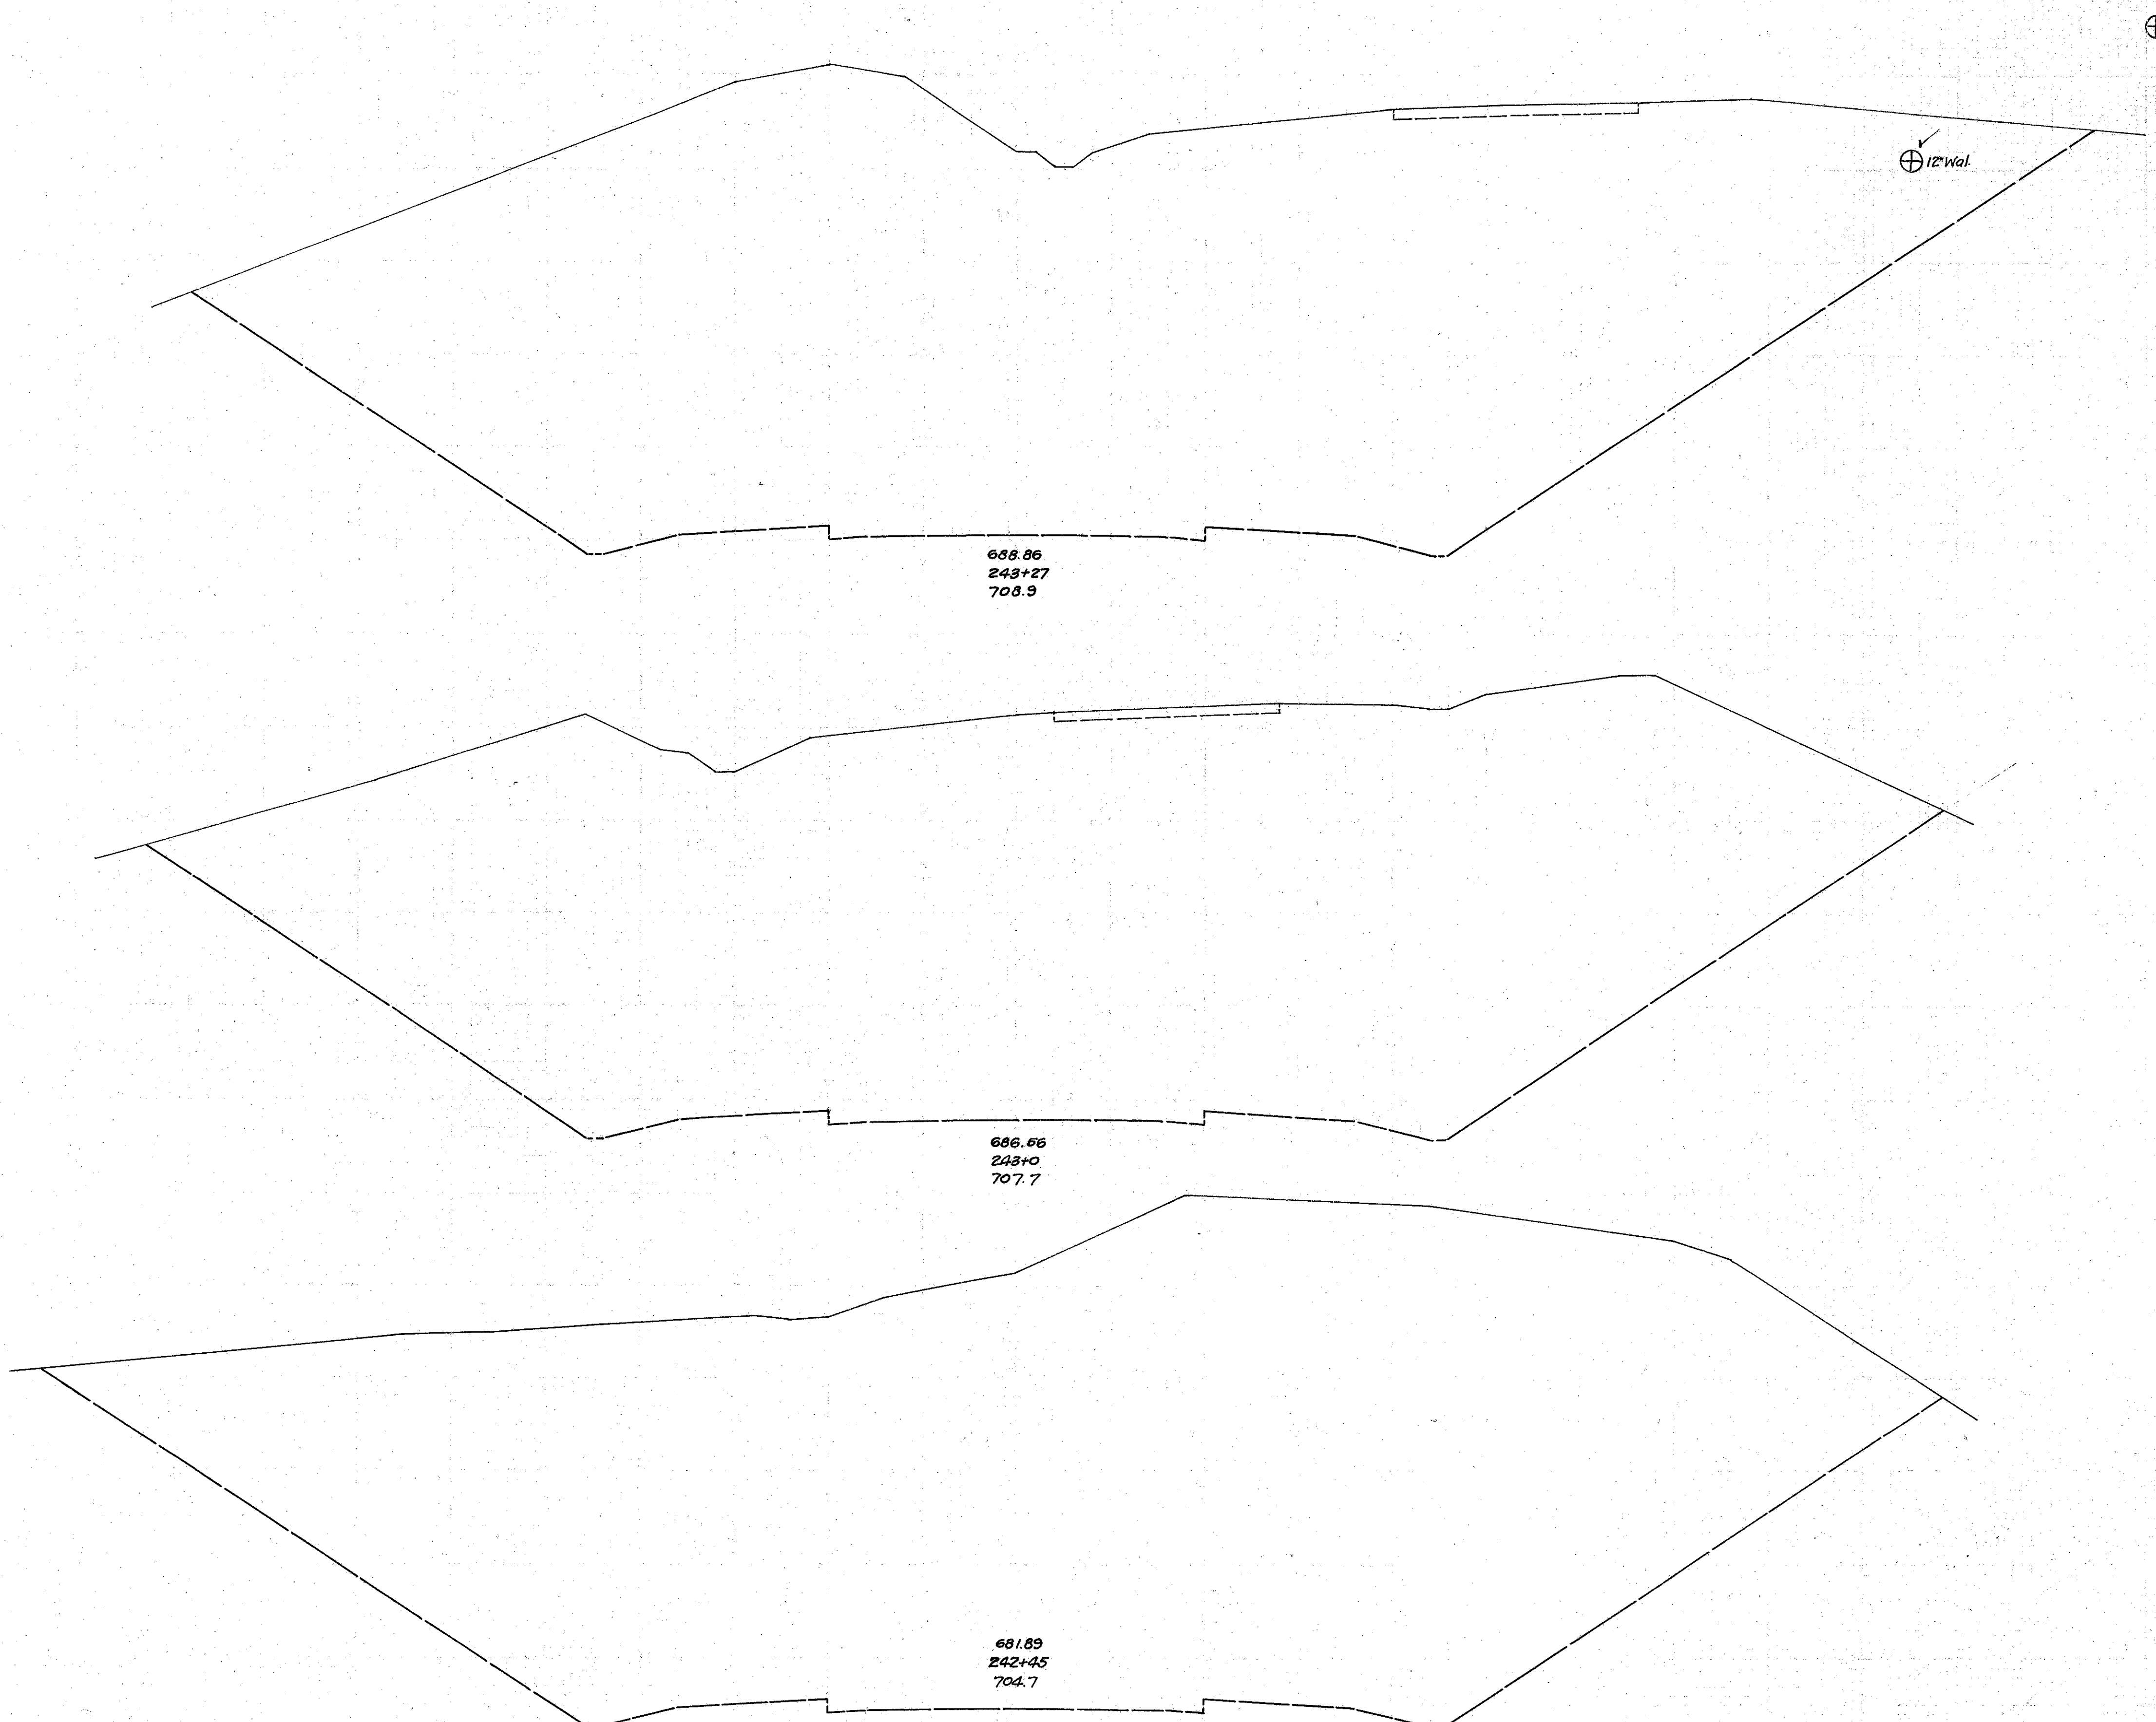

End Area	Cu. Yds.	Cut	Fill
17172	0.0		
			16670
16164	0.0		
			36190
15384	0.0		
			13720

55 50 45 40 35 30 25 20 15 10 5 0 5 10 15 20 25 30 35 40 45 50 55 60