


65 60 55 50 45 40 35 30 25 20 15 10 5 4 5 10 15 20 25 30 35 40 45 50 55 60

FED. RD. DIST. No.	STATE	FED. AID PROJECT	FISCAL YEAR	18 3.3
10	OHIO		1934	
LAKE COUNTY				
S.H. No. 651				

End Area		Cu. Yds.	
Cut	Fill	Cut	Fill

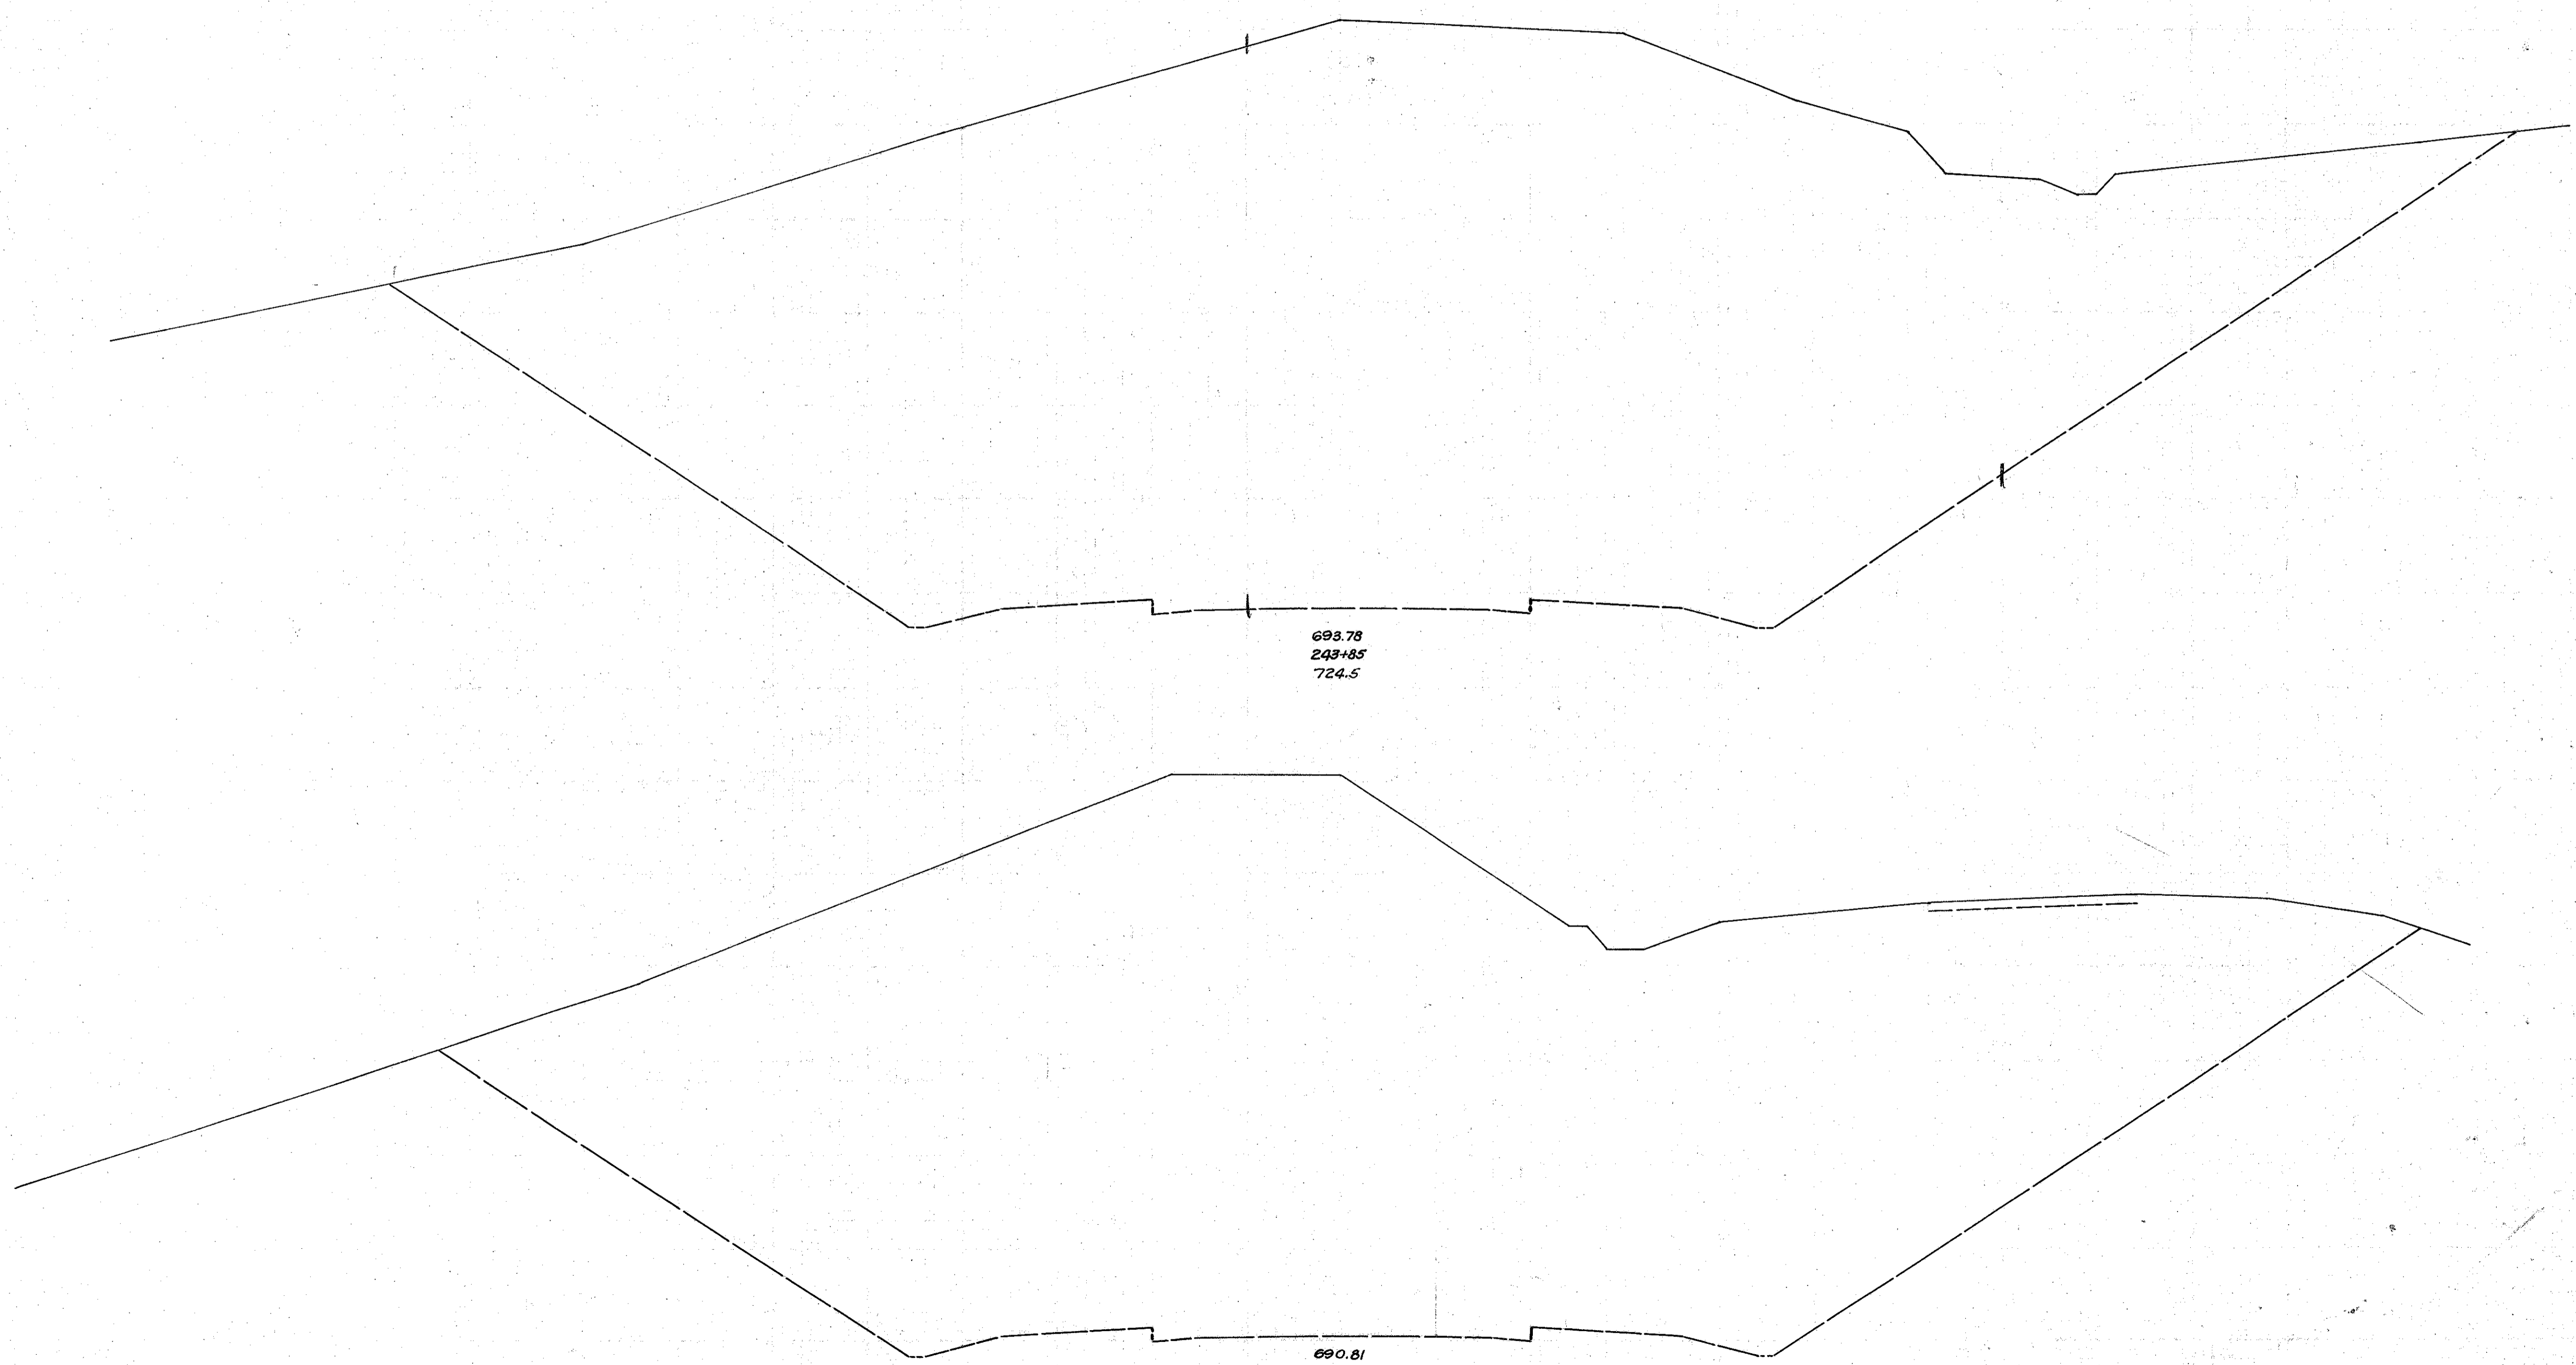

693.78
243+85
724.5

690.81
243+60
720.3

2168.6 0.0

26750 0.0

1328.8 0.0

1566.0 0.0

70 65 60 55 50 45 40 35 30 25 20 15 10 5 4 5 10 15 20 25 30 35 40 45 50 55 60