


70 65 60 55 50 45 40 35 30 25 20 15 10 5 0 5 10 15 20 25 30 35 40 45 50 55 60

FED. RD. DIST. No.	STATE	FED. AID PROJECT	FISCAL YEAR	1933
10	OHIO		1934	

LAKE COUNTY
S.H. No. 657

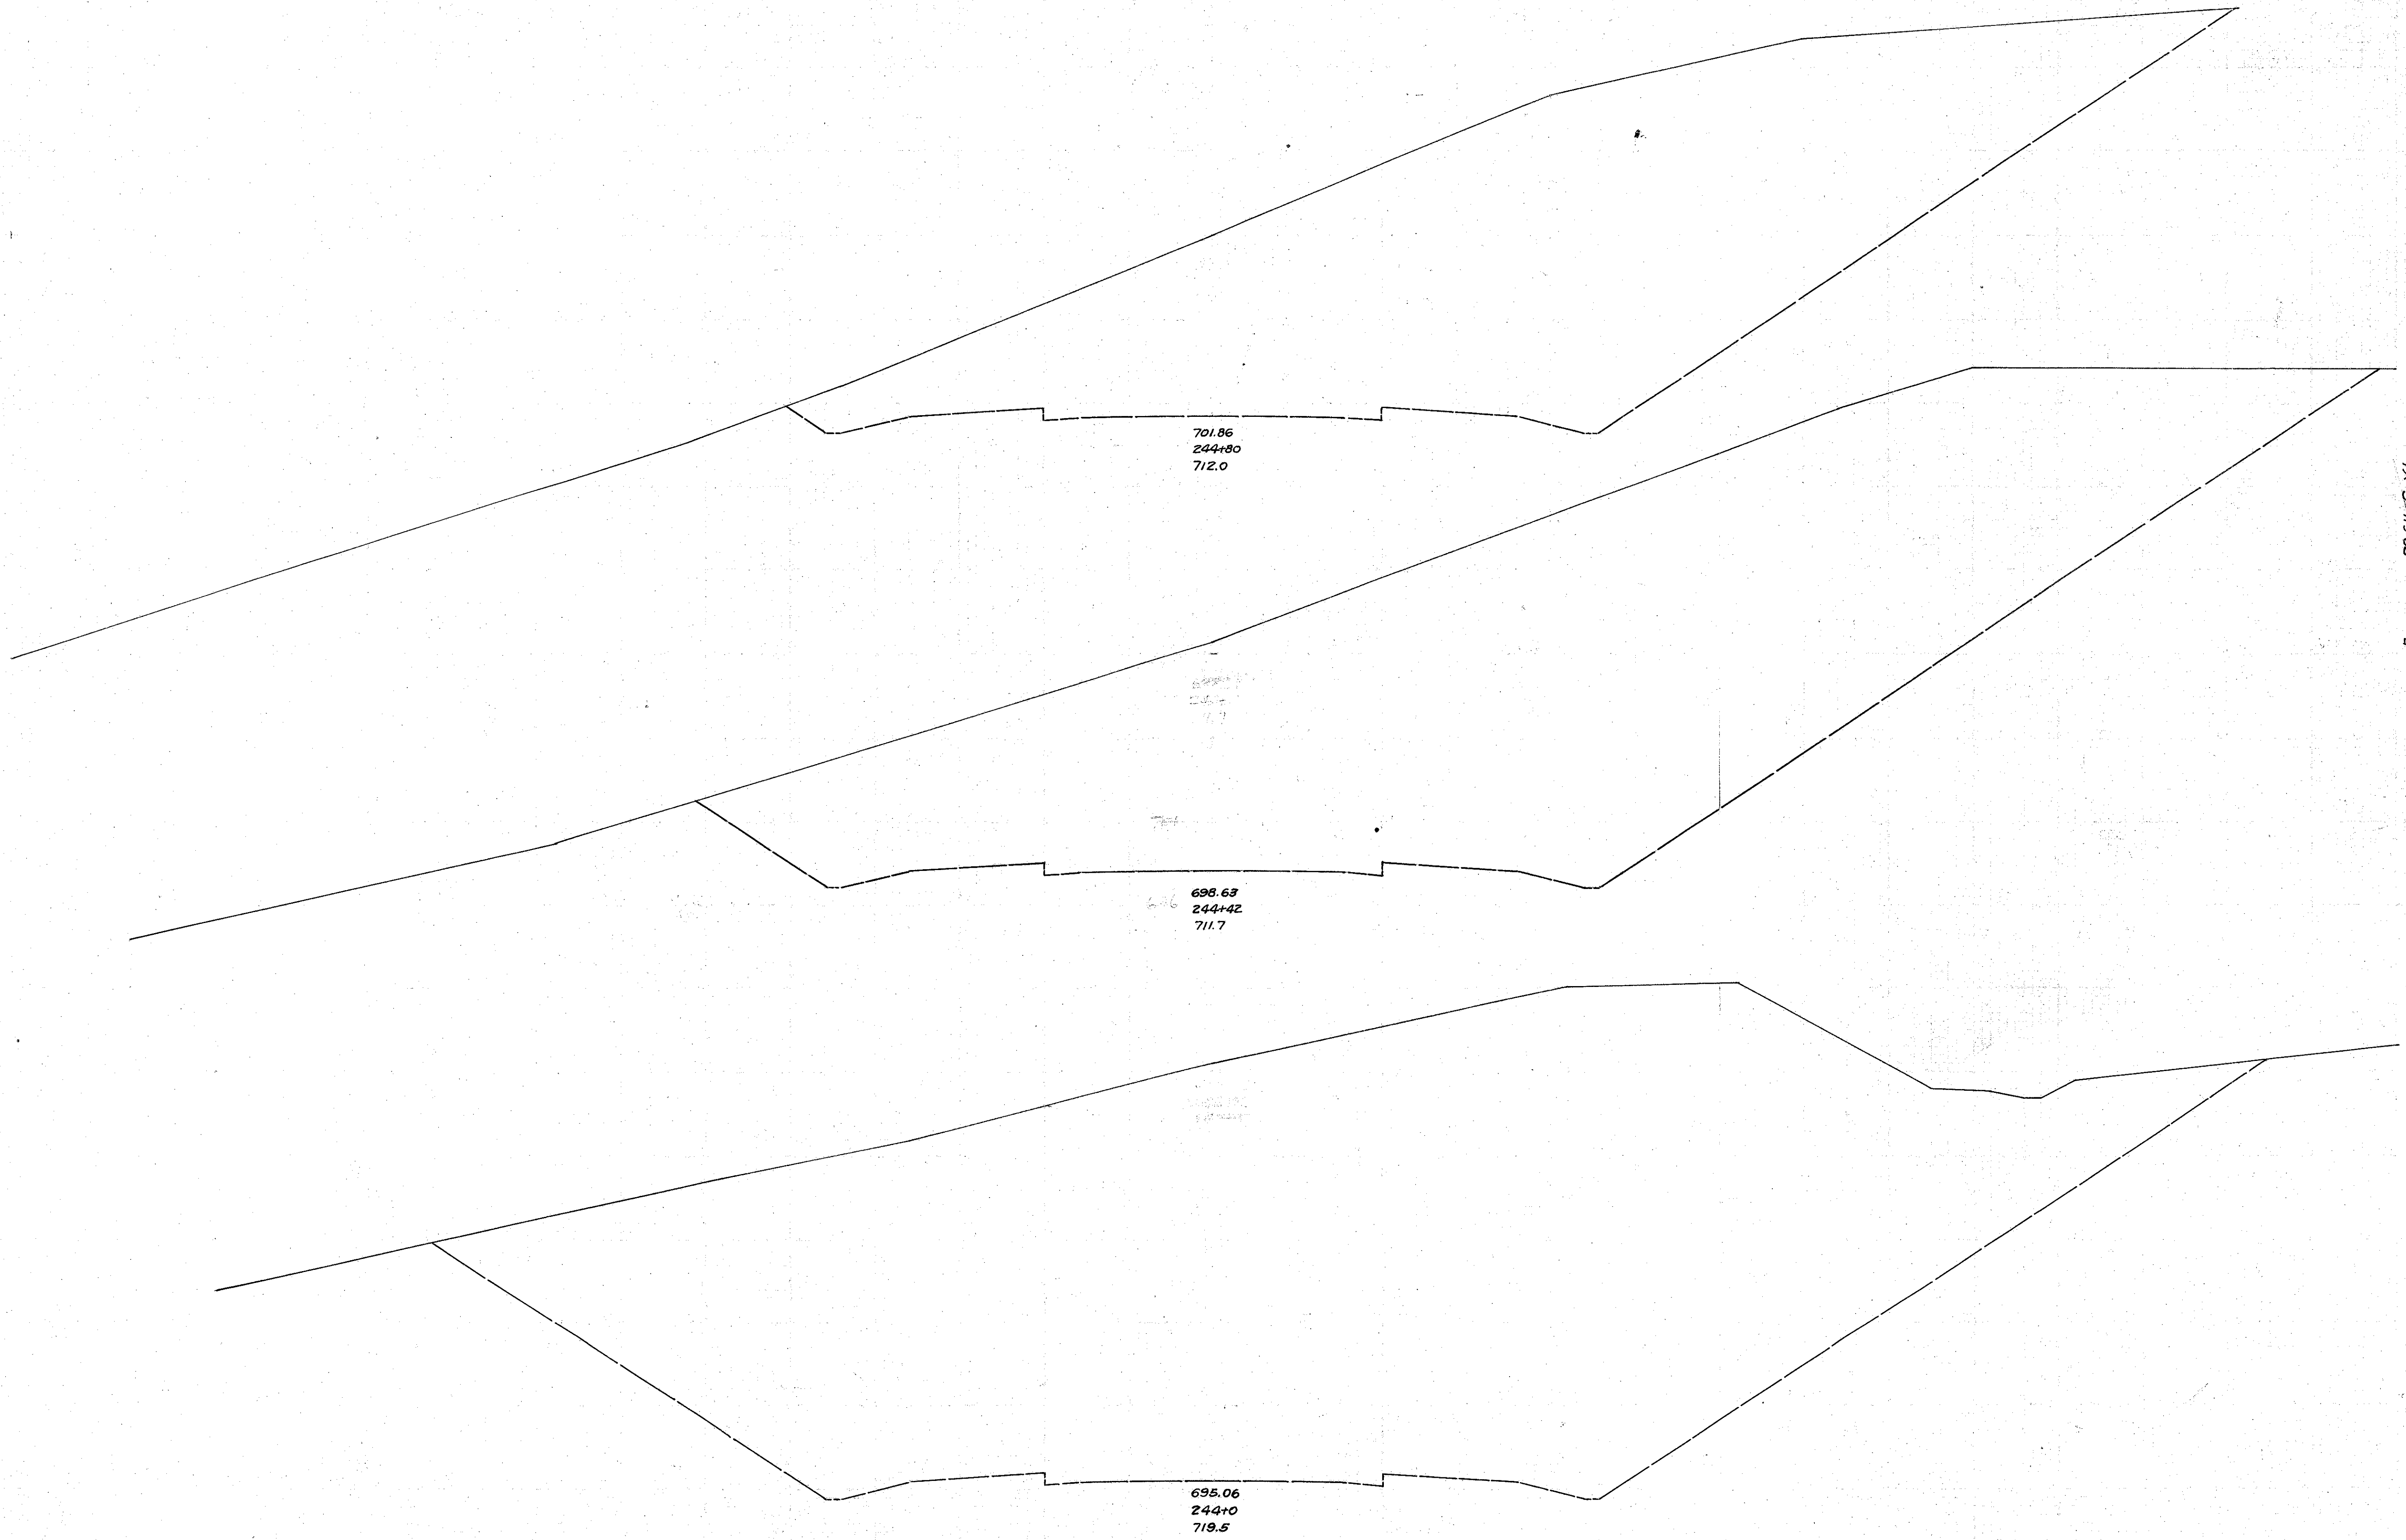

701.86
244+80
712.0

696.63
244+42
711.7

695.06
244+0
719.5

Exc. 22.611 Cu. Yds.
Emb. 18,993 " "
Borrow 23,179 " "
Borrow 568 " "

Sec. C (P) & B Pl.		Cu. Yds.	
End Area	Cut	Fill	
921.8	0.0		
		1578.0	0.0
1321.2	0.0		
		2534.0	0.0
1336.2	0.0		
		1140.0	0.0

60 55 50 45 40 35 30 25 20 15 10 5 0 5 10 15 20 25 30 35 40 45 50 55 60