


70 65 60 55 50 45 40 35 30 25 20 15 10 5 0 5 10 15 20 25 30 35 40 45 50 55 60

FED. RD. DIST. No.	STATE	FED. AID PROJECT	FISCAL YEAR	20 33
10	OHIO	1	1934	
LAKE COUNTY				
S.H. No. 651				

Sec. C (PH)		Sec. B (PH)	
End Area	CU. Yds.	End Area	CU. Yds.
Cut	Fill	Cut	Fill

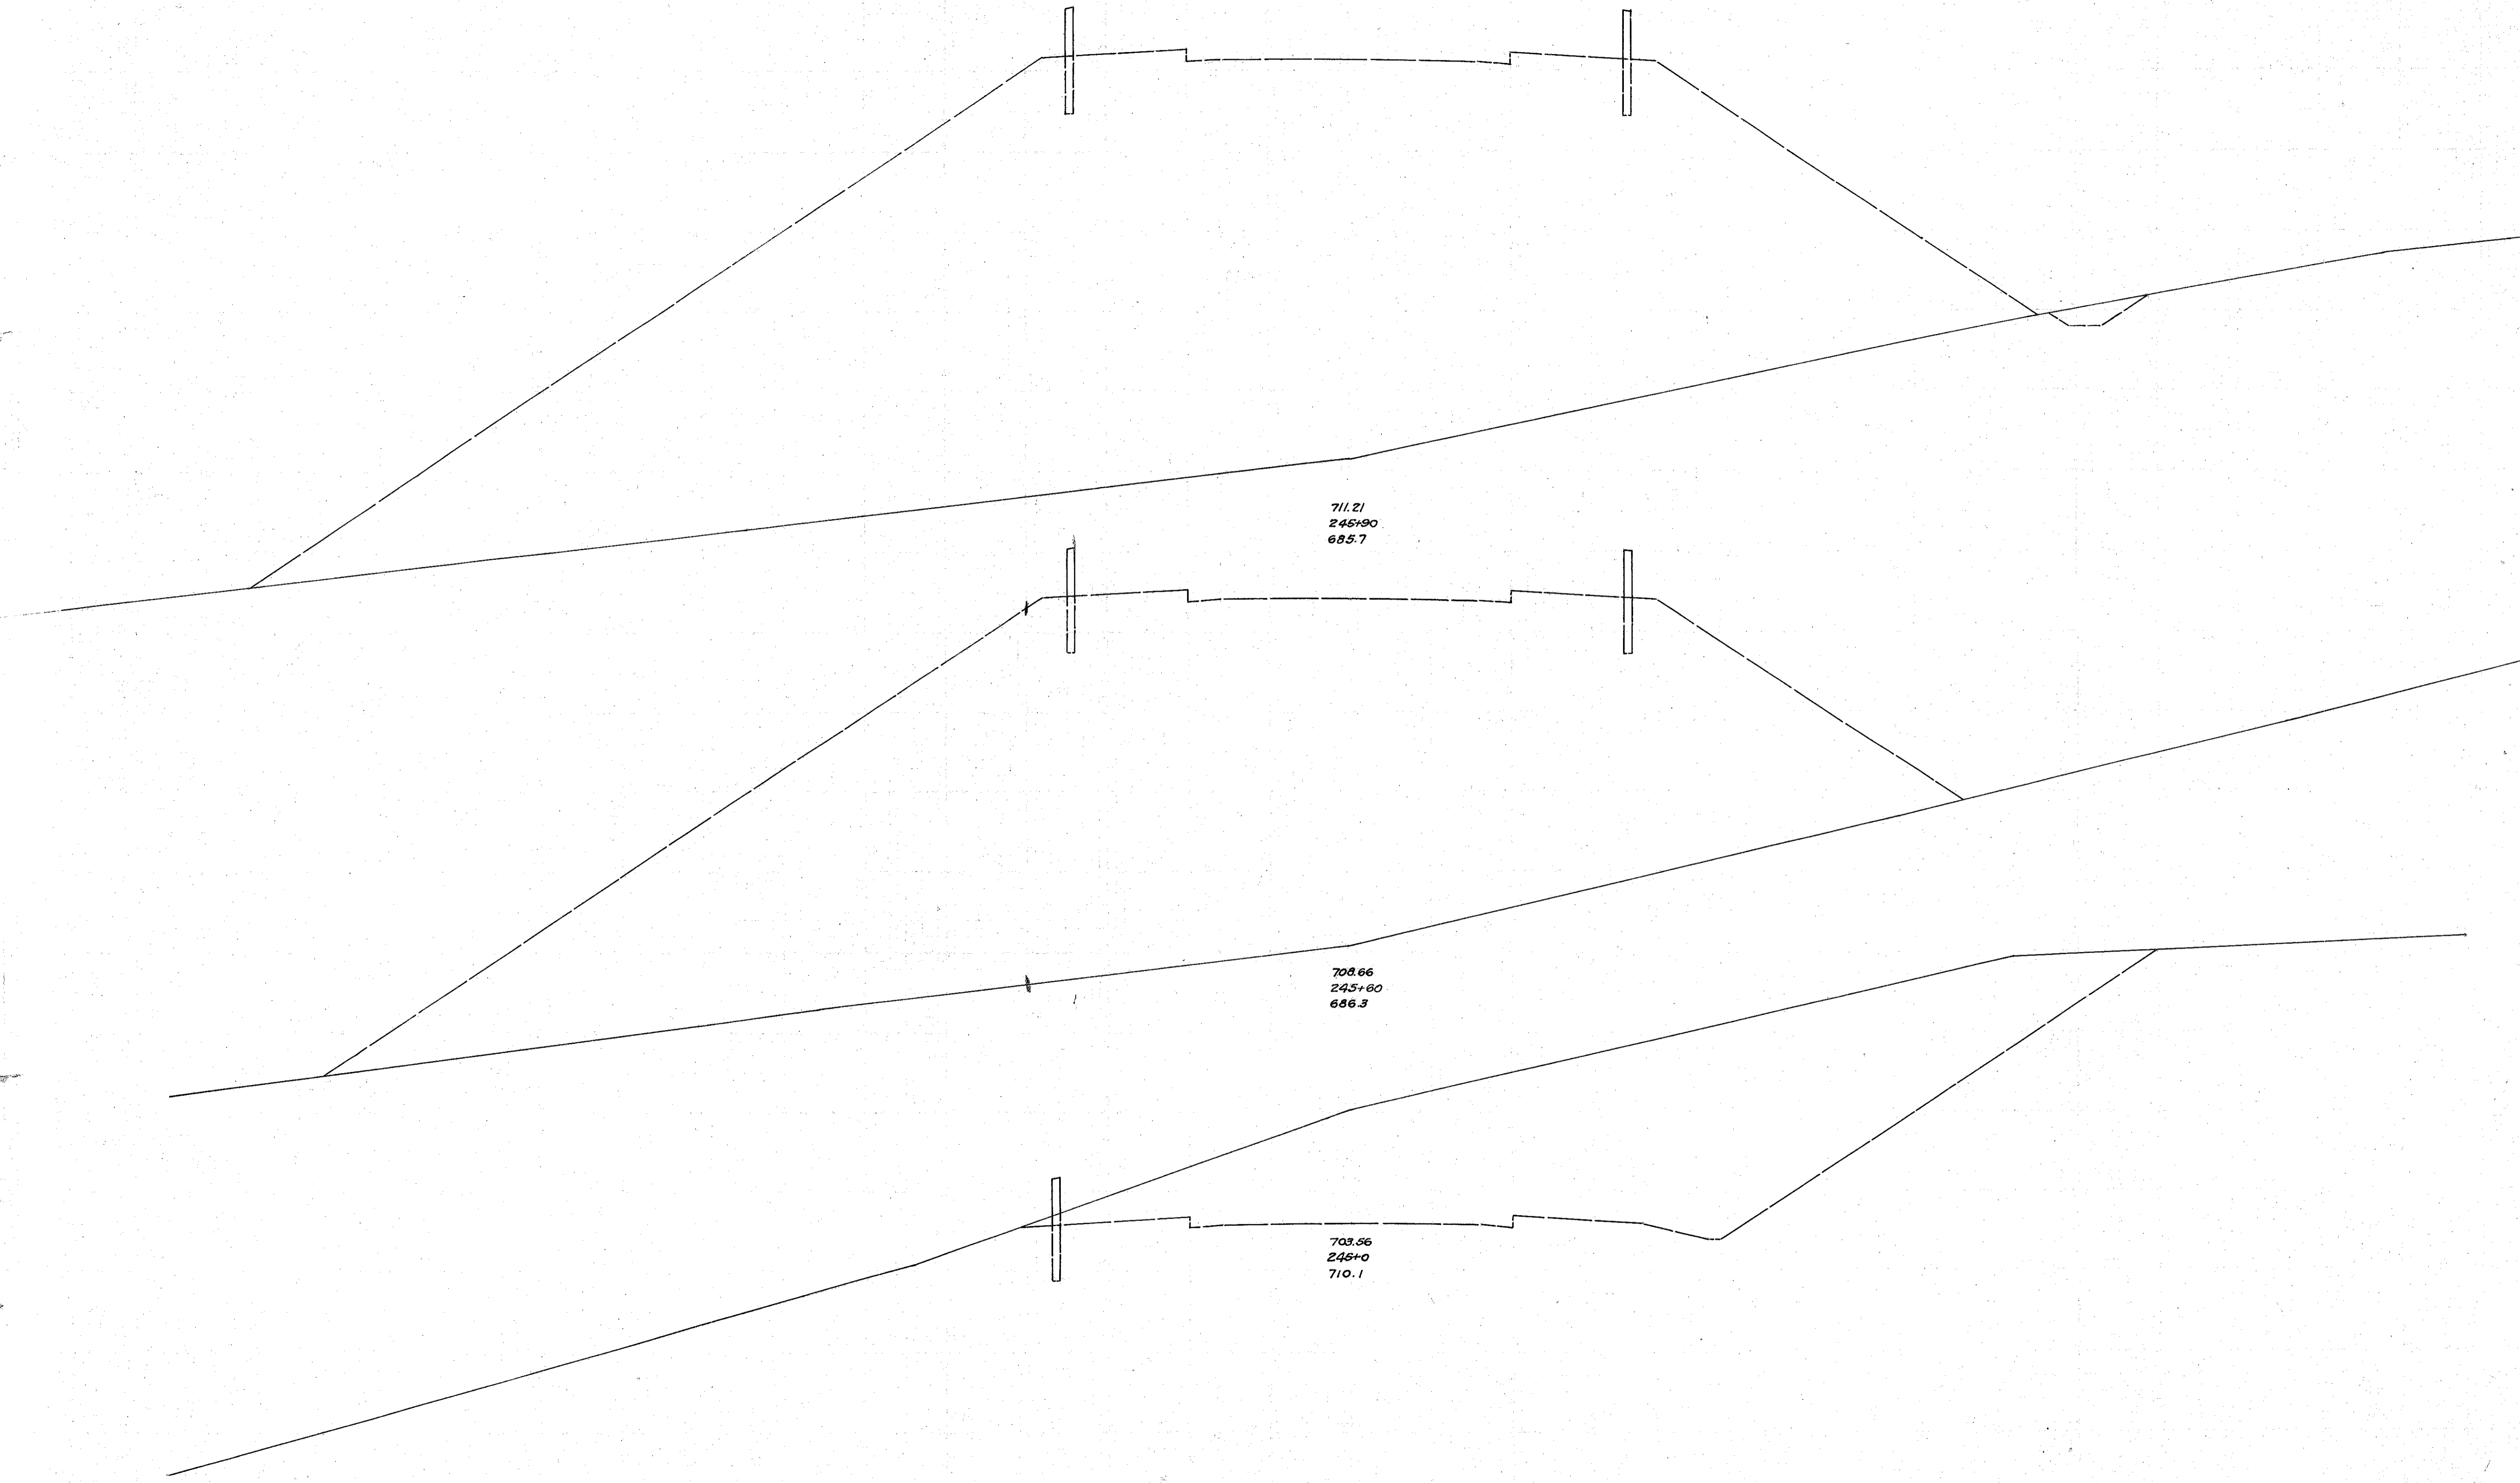

711.21  
245+90  
685.7

709.66  
245+60  
686.3

709.66  
246+0  
710.1

5.2	1899.4		
		3.0	1874.0
0.0	1613.8		
		555.0	1882.0
4998	0.0		
		5270	0.0

70 65 60 55 50 45 40 35 30 25 20 15 10 5 0 5 10 15 20 25 30 35 40 45 50 55 60