


70 65 60 55 50 45 40 35 30 25 20 15 10 5 0 5 10 15 20 25 30 35 40 45 50 55 60

FED. RD. DIST. No.	STATE	FED. AID PROJECT	FISCAL YEAR	21 33
10	OHIO		1934	
LAKE COUNTY			COUNTY	
S.H. No. 651			Sec. C (Pt.) & B Pt.	
			End Area - Cu. Yds.	
			Cut	Fill

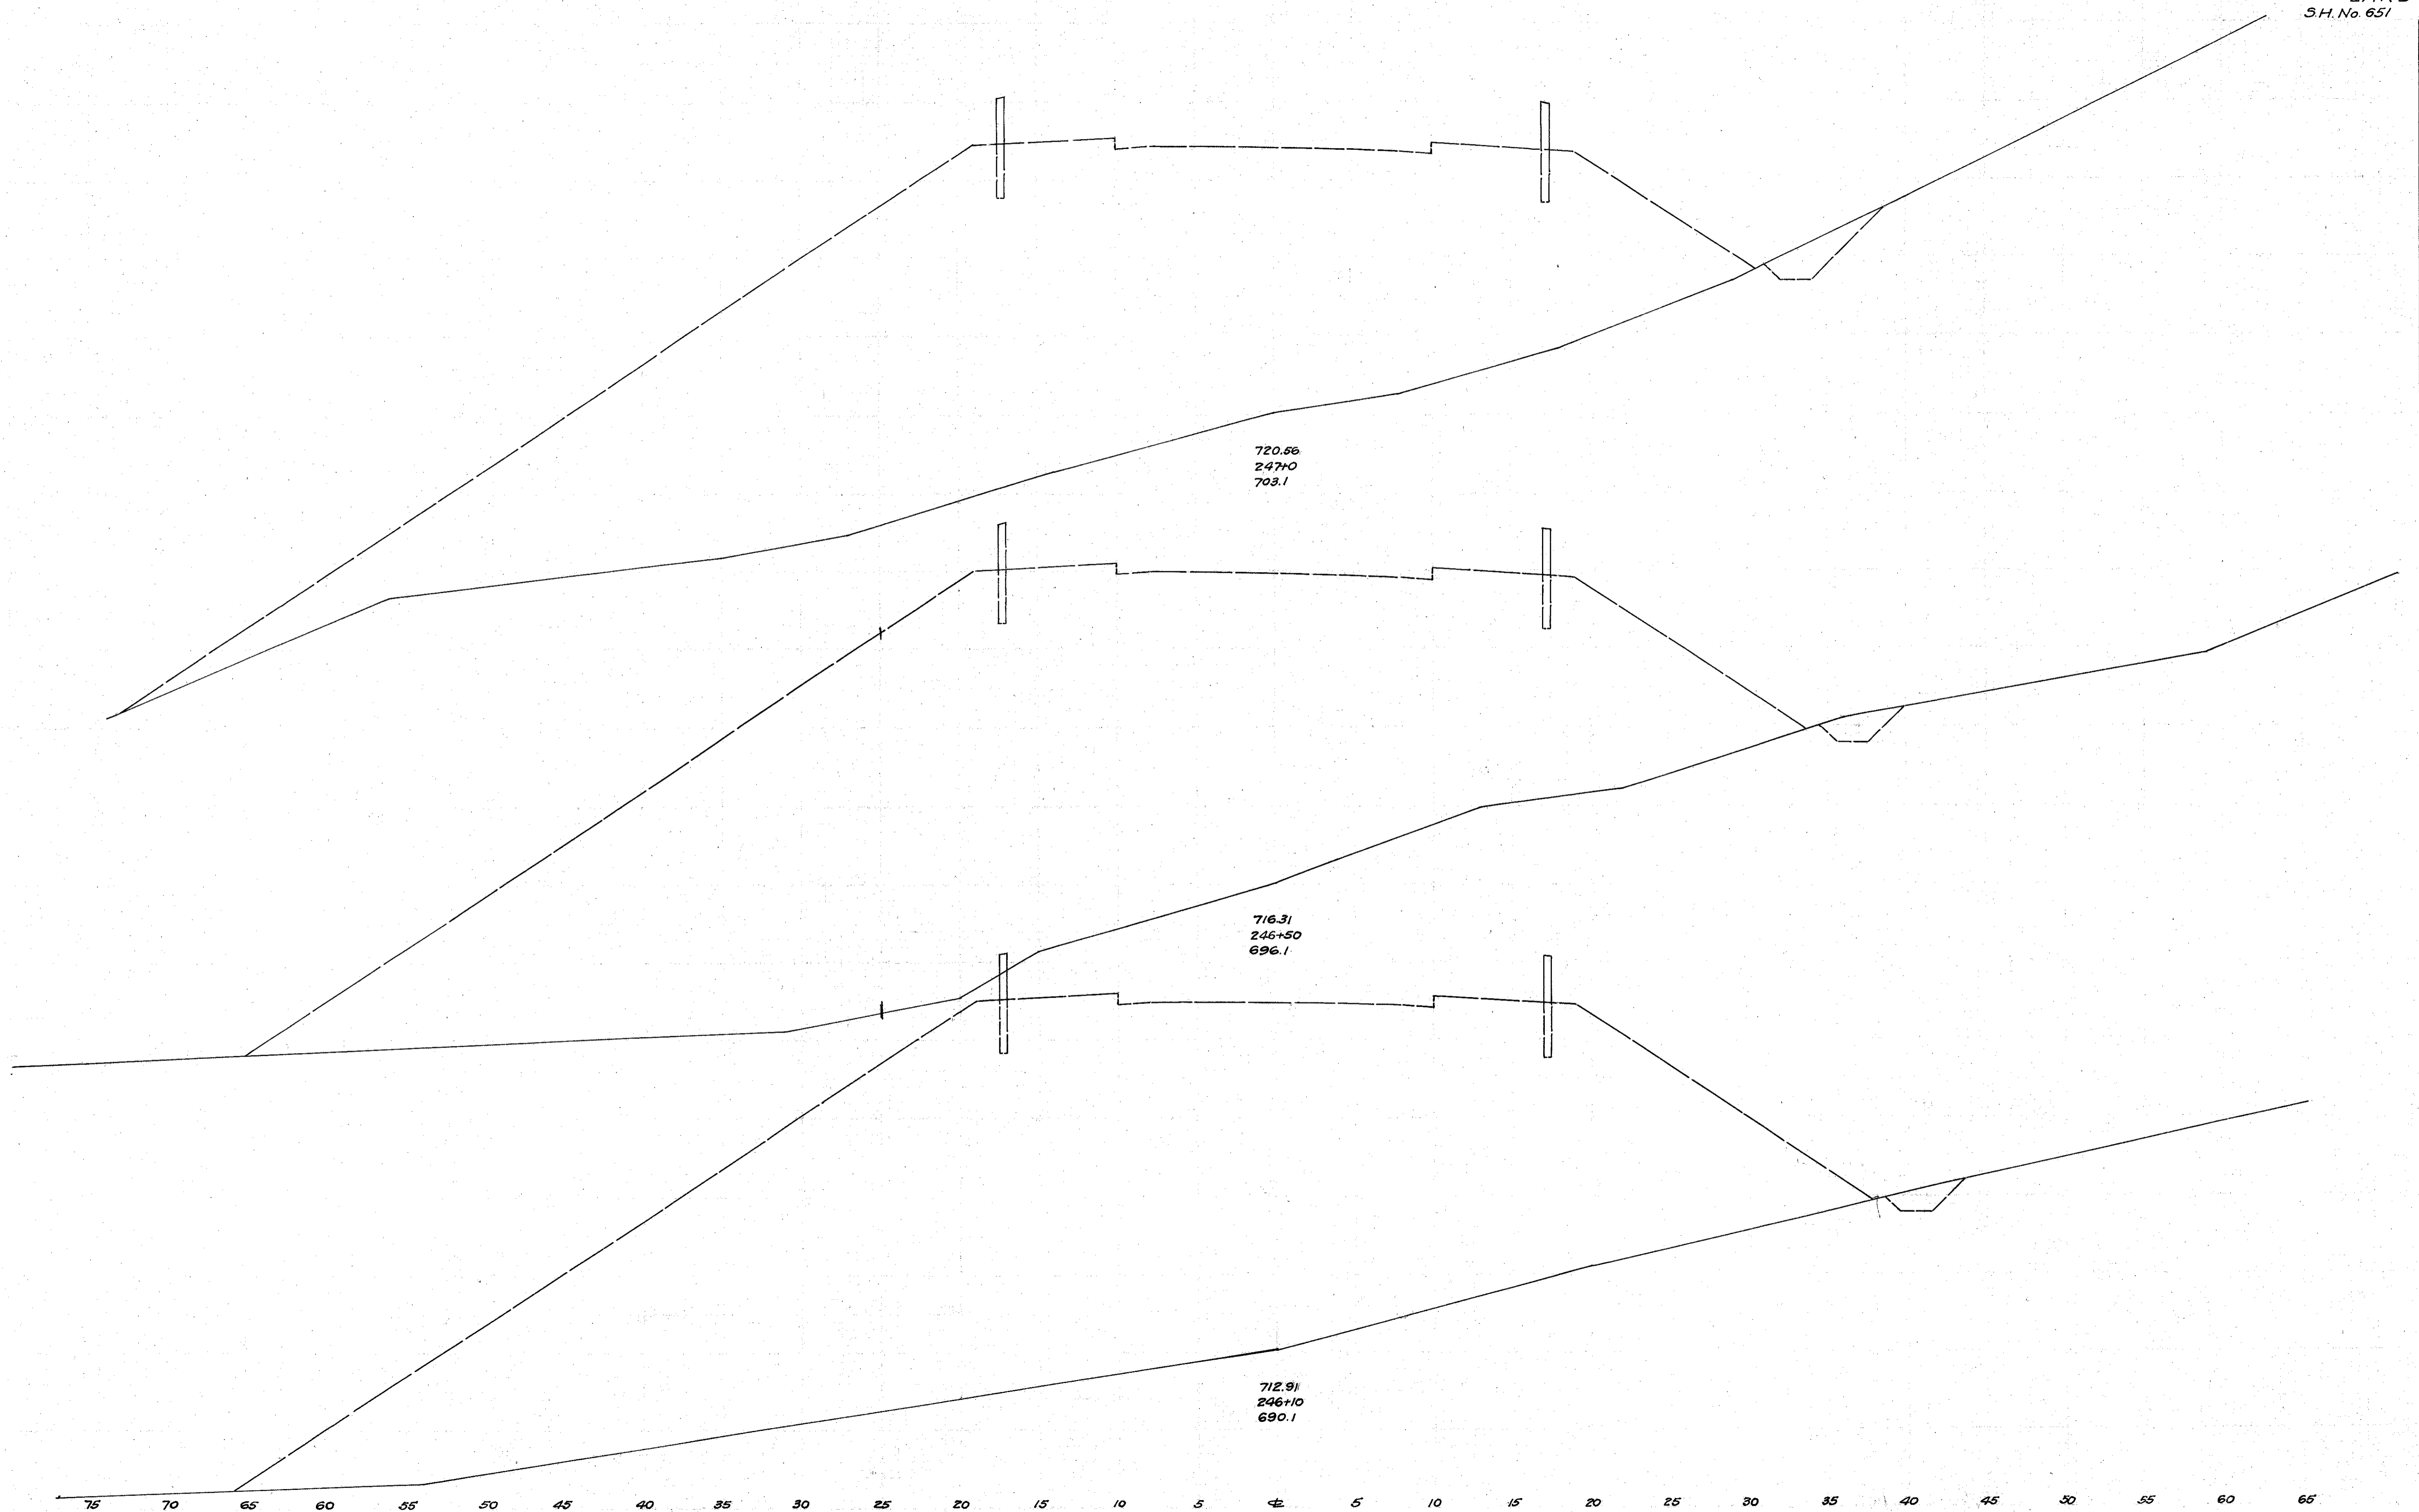

Station	End Area	Cu. Yds.	Cut	Fill
11.2	1294.0			
16.0	2580.0			
6.2	1482.2			
9.0	2309.0			
5.8	1624.8			
4.0	1290.0			

75 70 65 60 55 50 45 40 35 30 25 20 15 10 5 0 5 10 15 20 25 30 35 40 45 50 55 60 65