



End Area		Cu. Yds.	
Cut	Fill	Cut	Fill
0.0	43.8		
	4.0	68.0	
4.6	23.2		
	42.0	23.0	
40.6	1.6		
	113.0	2.0	
81.8	0.2		
	164.0	0.0	
35.6	0.0		
193.0	0.0		
221.0	0.0		
23.0	0.0		
133.6	0.0		
	241.0	0.0	
127.2	0.0		
	216.0	0.0	
106.4	0.0		
	257.0	3.0	
32.4	1.4		
	86.0	26.0	
14.0	12.8		
	28.0	117.0	

516 Cu. Yds.  
364  
935  
Exc. Emb. Waste  
Emb+26%  
Waste 67

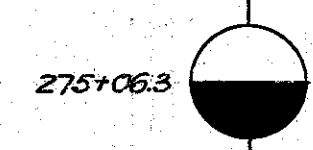

FED. RD. DIST. No. 10  
 STATE OHIO  
 PROJECT LAKE COUNTY  
 YEAR 1934  
 S.H. No. 651

28  
33

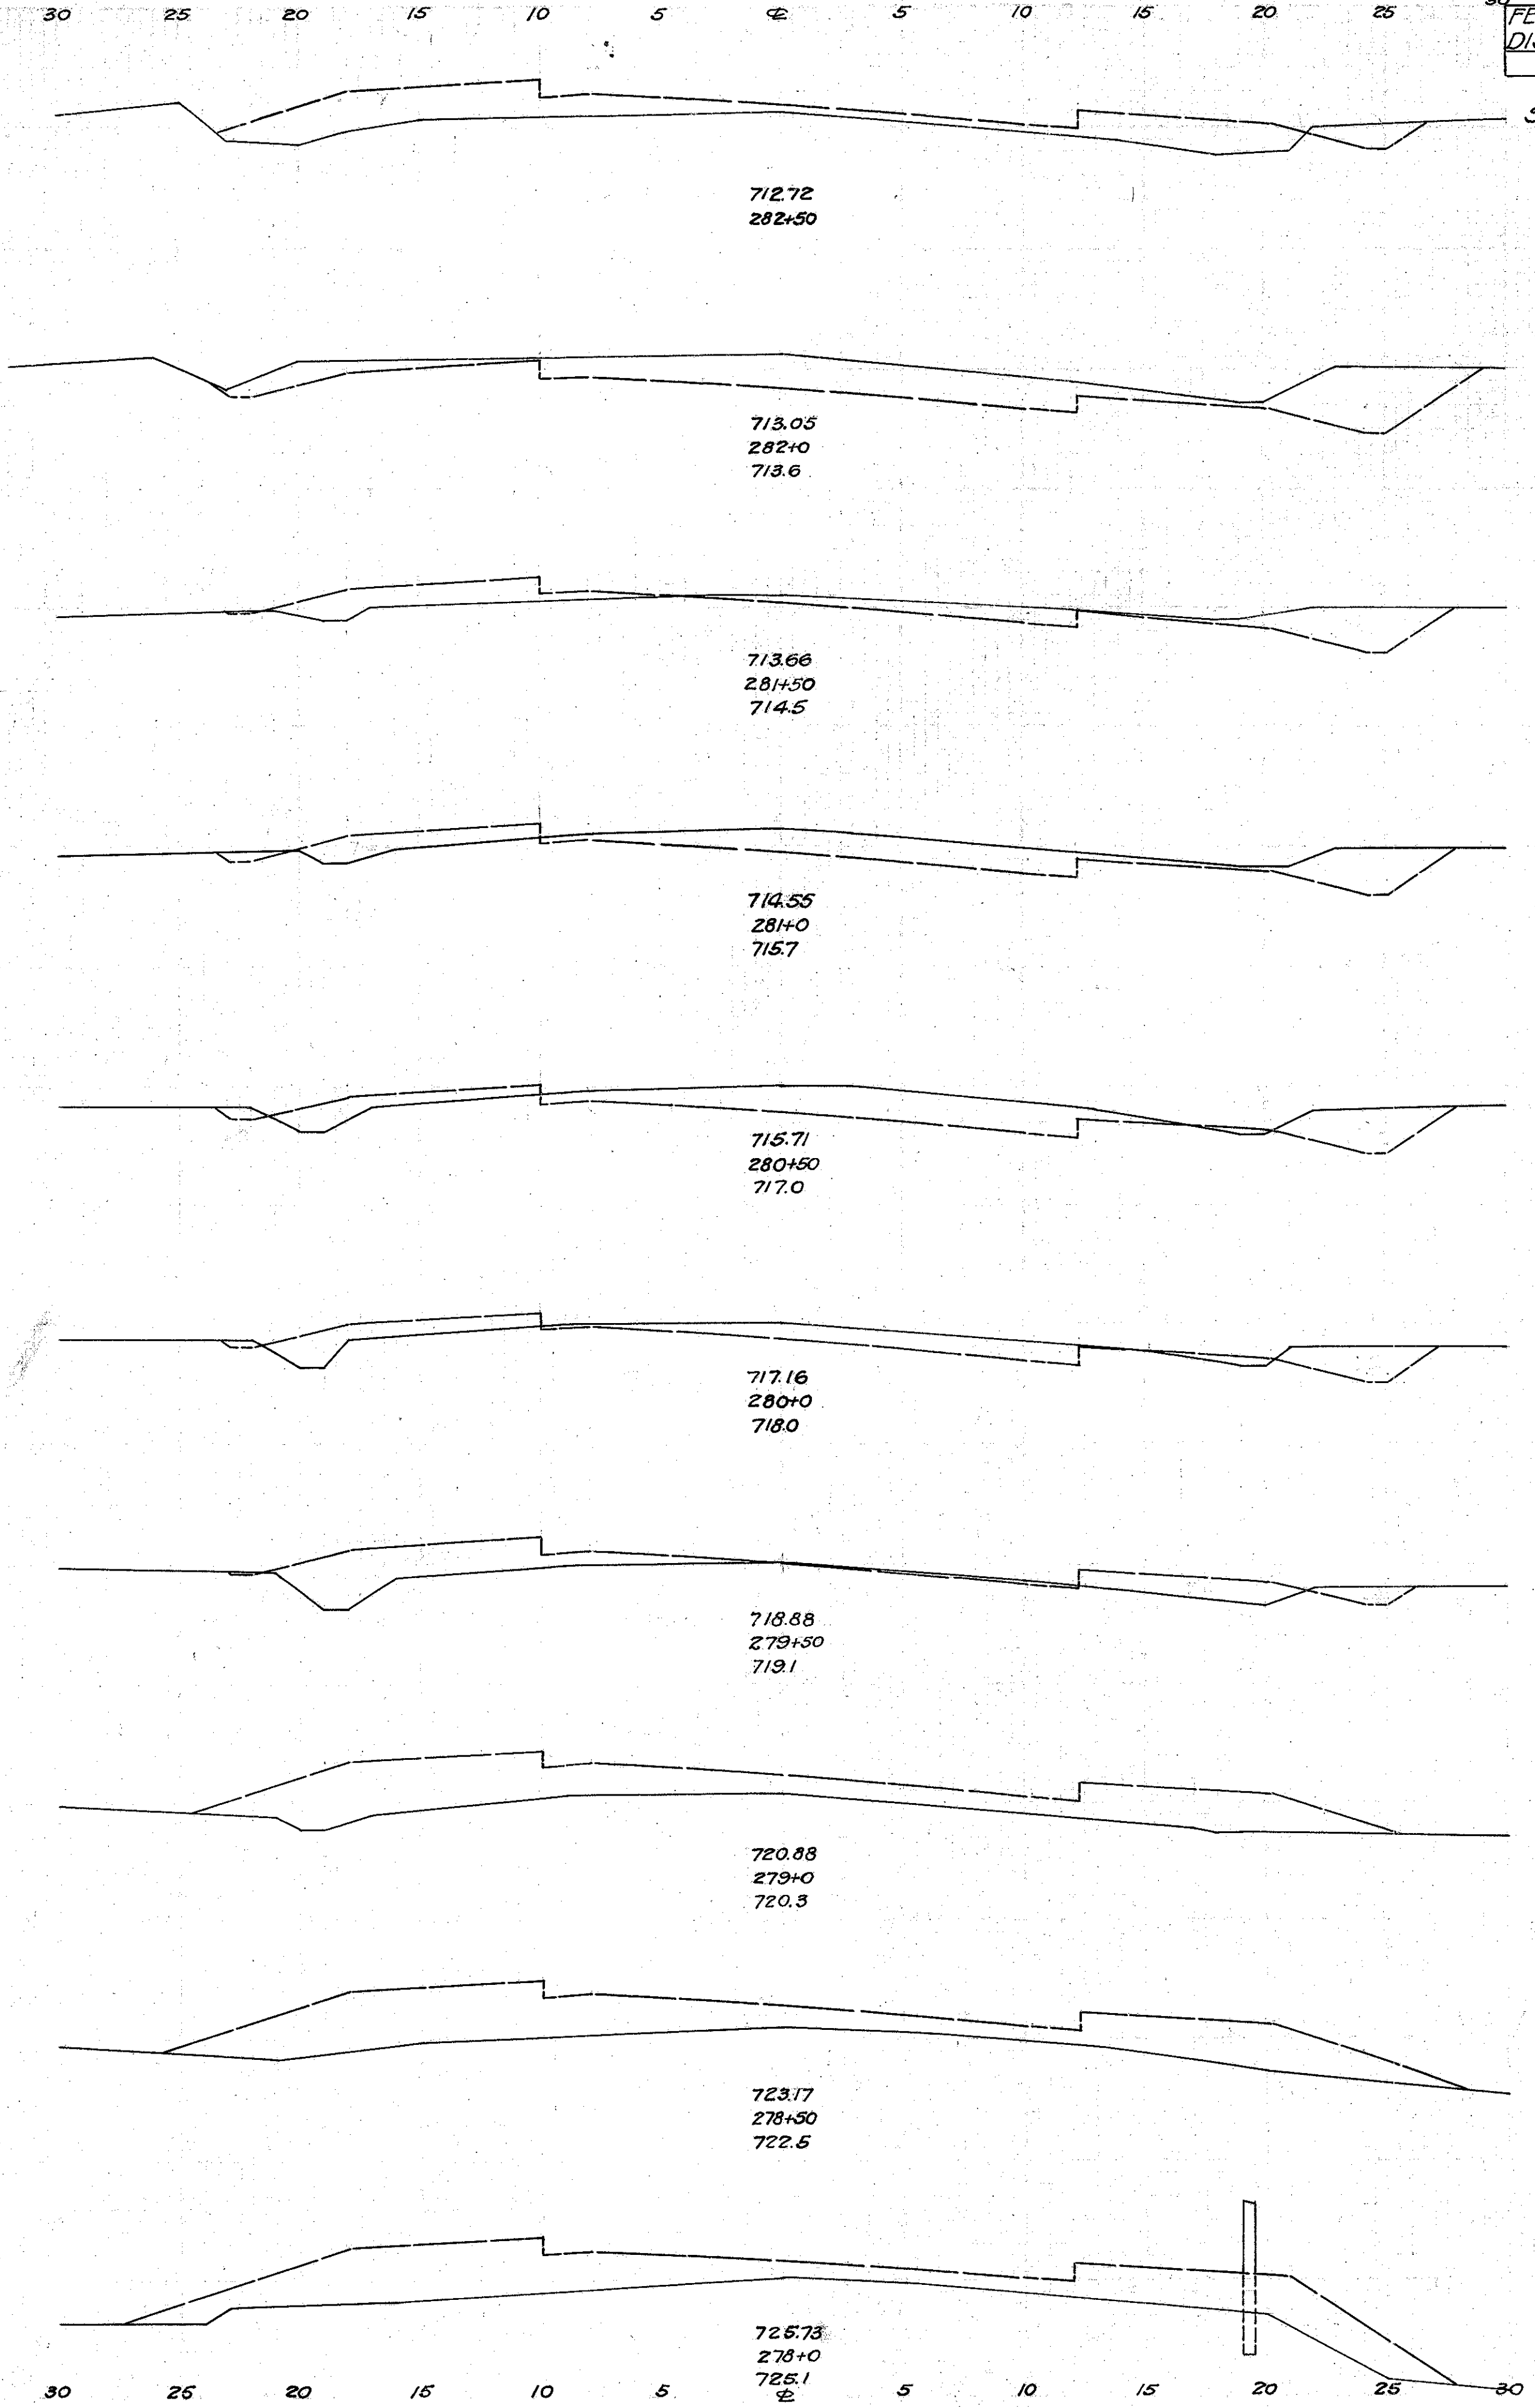

End Area		Cu. Yds.	
Cut	Fill	Cut	Fill
3.4	48.2		
	53.0	40.0	
53.4	0.0		
	66.0	11.0	
18.0	11.6		
	43.0	18.0	
28.8	7.6		
	58.0	14.0	
34.0	7.4		
	50.0	16.0	
19.8	10.2		
	22.0	35.0	
3.4	27.8		
	3.0	87.0	
0.0	66.4		
	0.0	116.0	
	0.0	132.0	
	0.0	16.0	
0.0	76.4		
	0.0	140.0	
0.0	74.4		
	0.0	115.0	

