
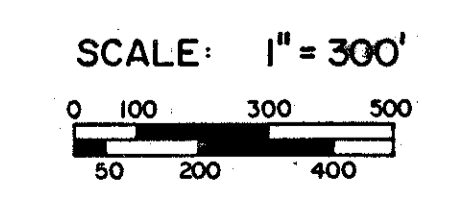


9-20
71 #

FED. RD. DIVISION	STATE	PROJECT	64 73
5	OHIO		1 10

LAKE COUNTY
LAK-306-4.74

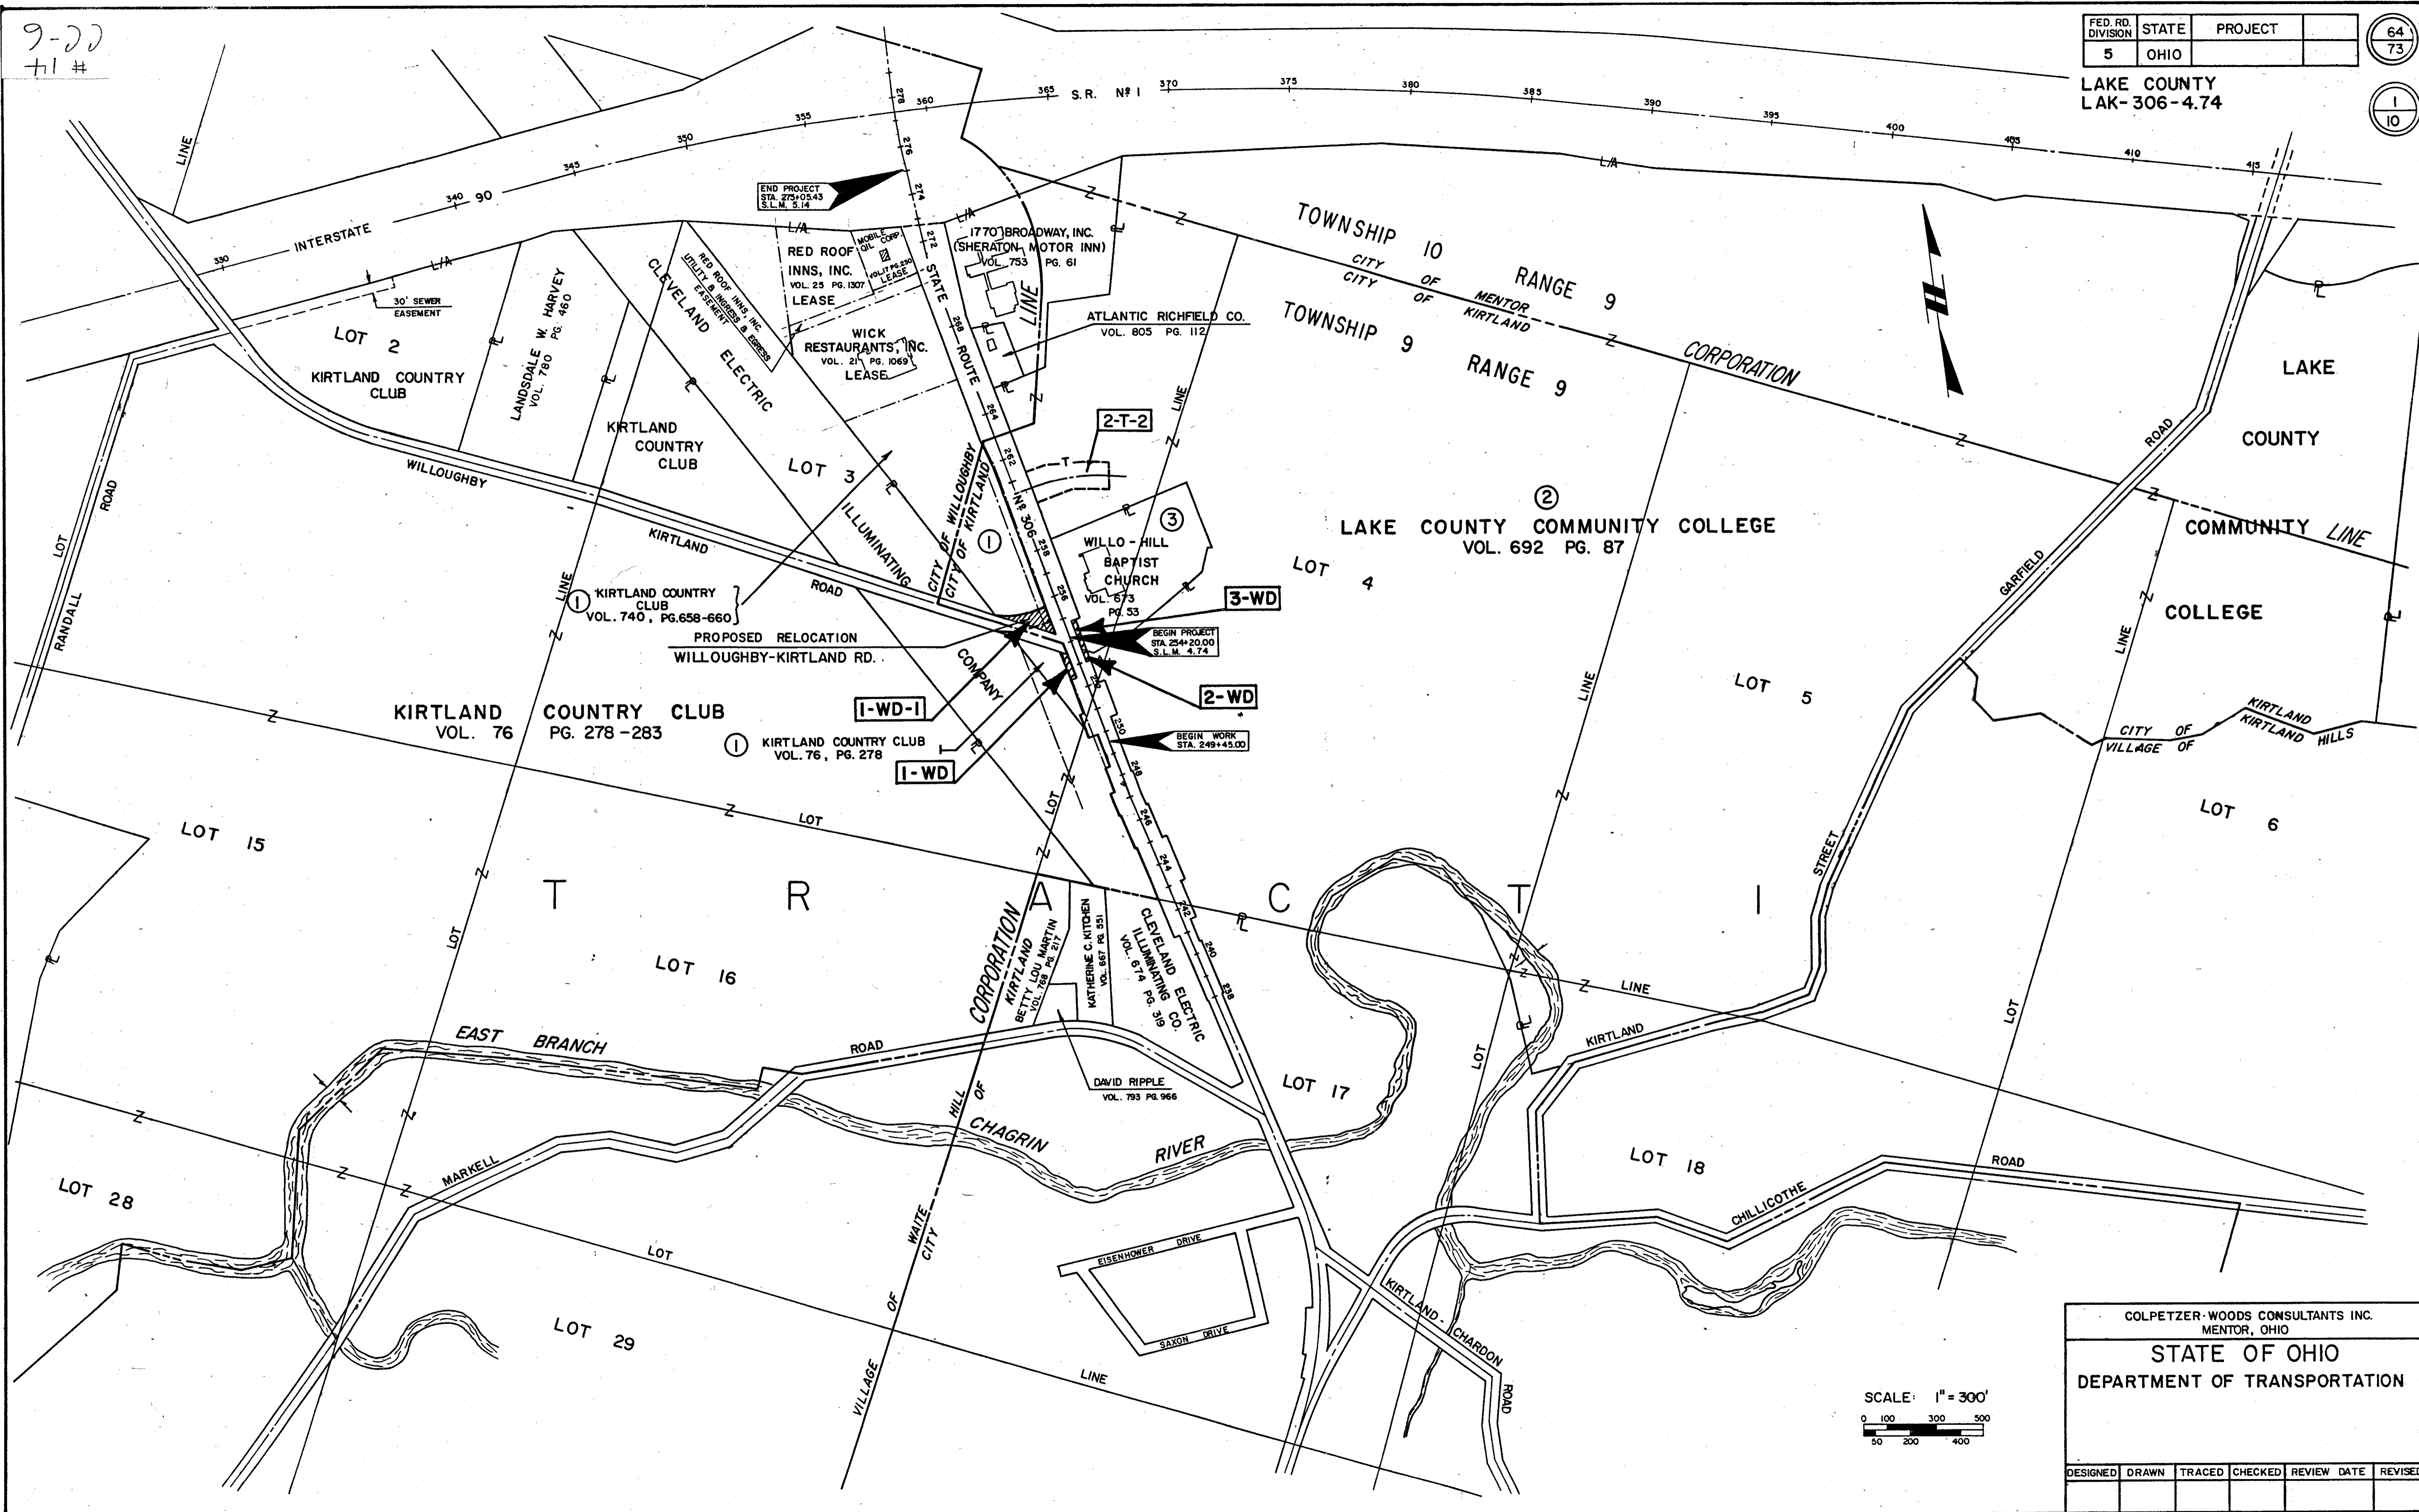

COLPETZER-WOODS CONSULTANTS INC.
MENTOR, OHIO

STATE OF OHIO
DEPARTMENT OF TRANSPORTATION

DESIGNED	DRAWN	TRACED	CHECKED	REVIEW DATE	REVISED

PROPERTY PLAN

STATE ROUTE 306