


BEGIN PROJECT  
STA. 254+20.00  
S.L.M. 4-74

IX - IA35 (2)

SEE SHEET No. 9

SEE SHEET No. 9

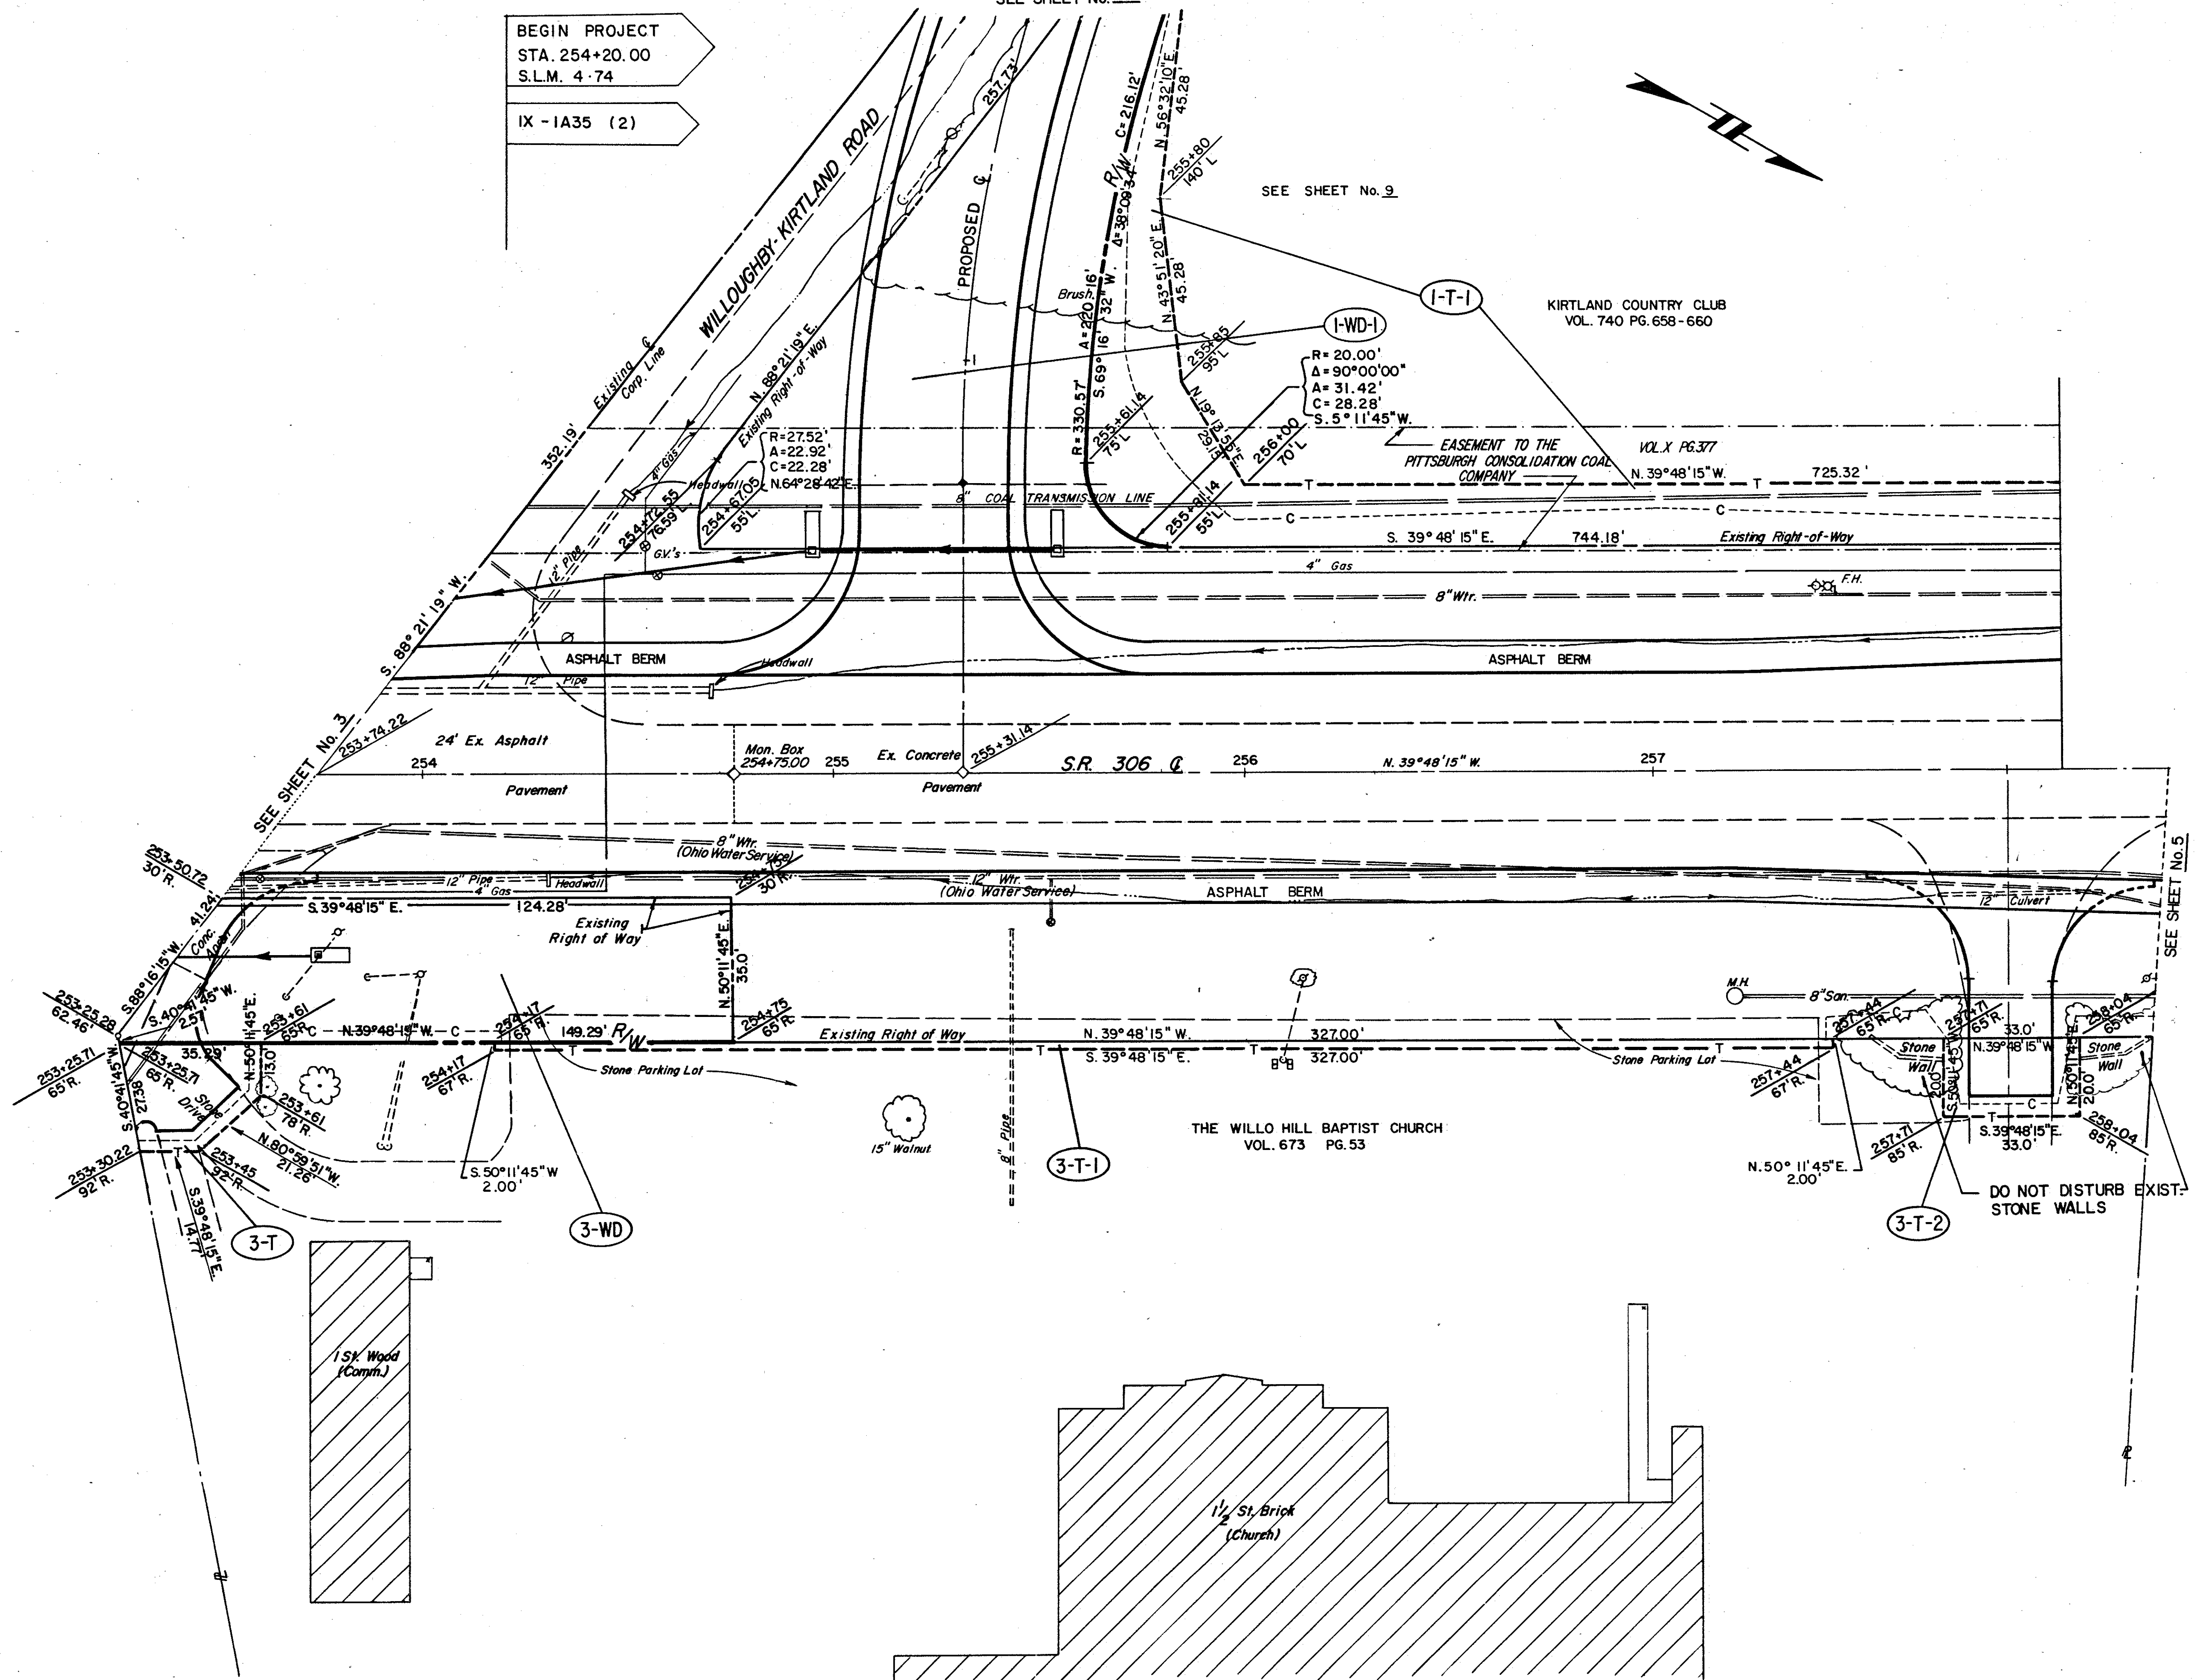

COLPETZER WOODS CONSULTANTS INC. MENTOR, OHIO					
STATE OF OHIO DEPARTMENT OF TRANSPORTATION					
DESIGNED	DRAWN	TRACED	CHECKED	REVIEW DATE	REVISED

RIGHT-OF-WAY STA. 253+74 - 258+25

STATE ROUTE 306