
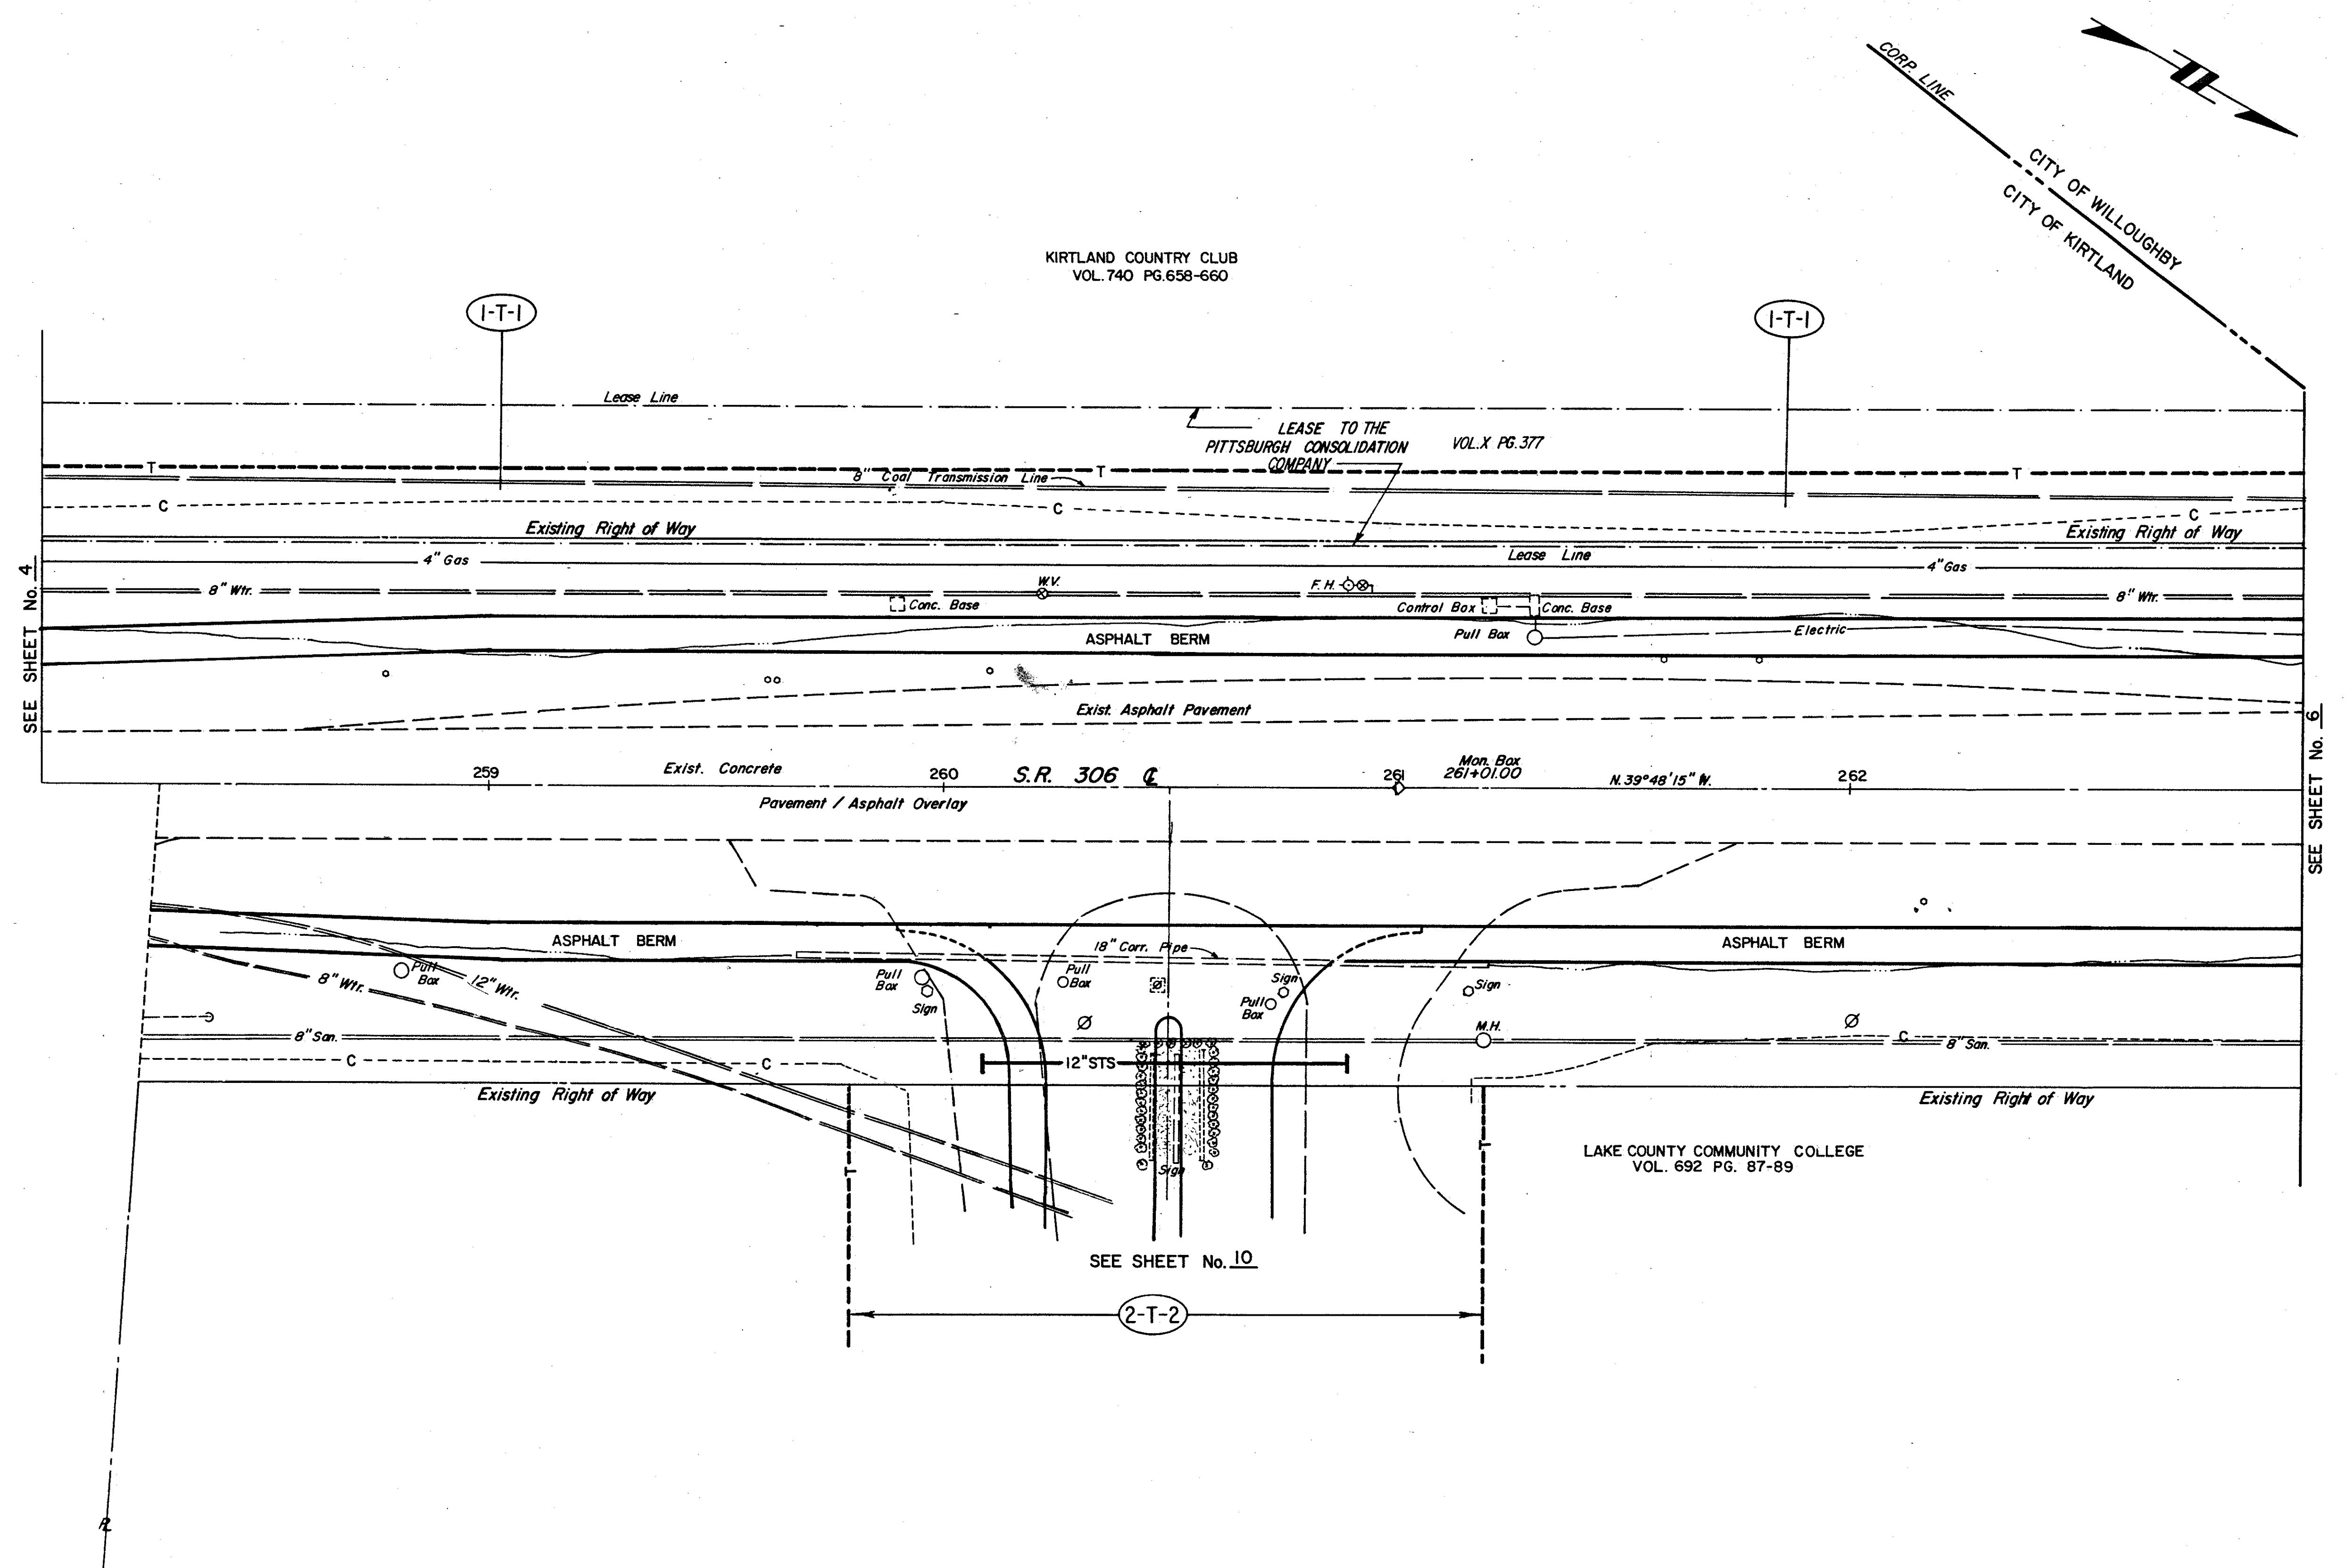


FHWA REGION	STATE	PROJECT
5	OHIO	

68
73

LAKE COUNTY
LAK - 306 - 4.74

5
10

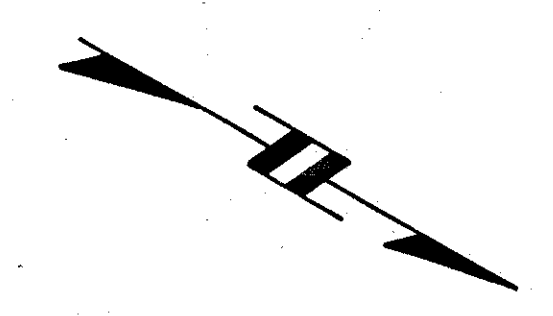

SEE SHEET No. 4

SEE SHEET No. 6

COLPETZER WOODS CONSULTANTS INC. MENTOR, OHIO					
STATE OF OHIO					
DEPARTMENT OF TRANSPORTATION					
DESIGNED	DRAWN	TRACED	CHECKED	REVIEW DATE	REVISED

STATE ROUTE 306

RIGHT-OF-WAY STA. 258+25 TO 263+00