


FHWA REGION	STATE	PROJECT
5	OHIO	

69  
73

LAKE COUNTY  
LAK - 306 - 4.74

6  
10

END ACQUISITION  
STA. 263+25.32

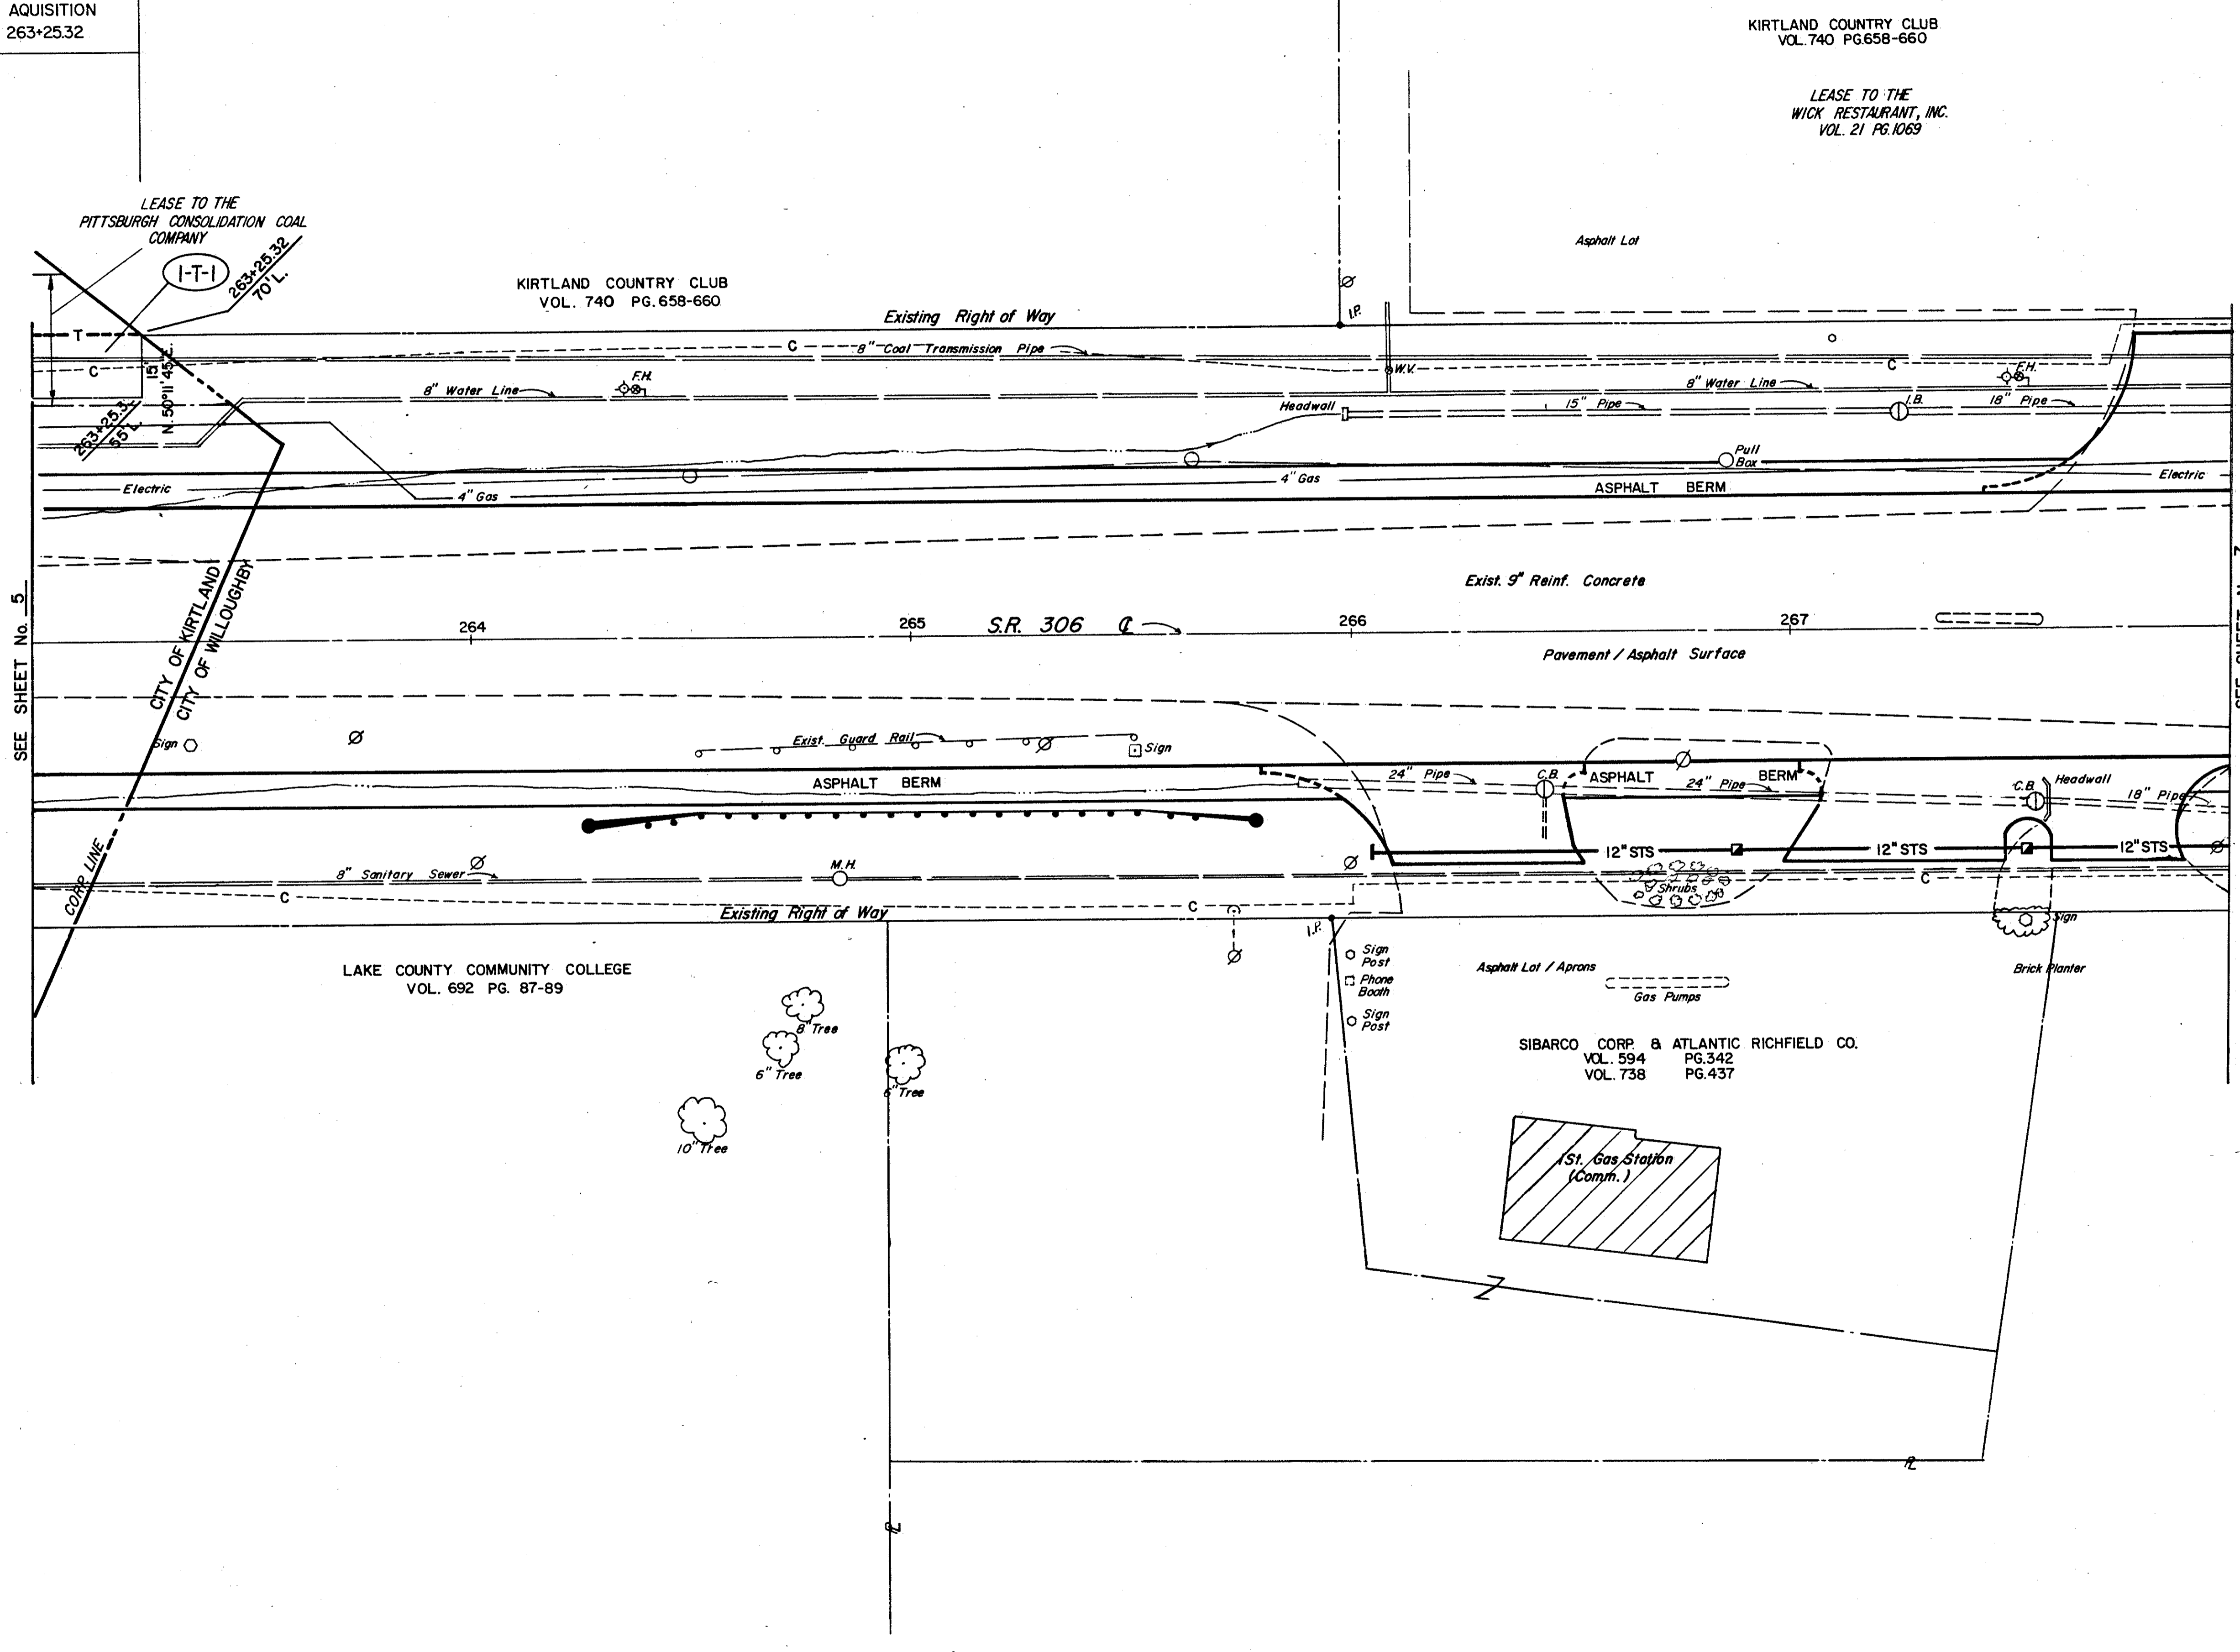

SEE SHEET No. 5

SEE SHEET No. 7

COLPETZER WOODS CONSULTANTS INC. MENTOR, OHIO					
<b>STATE OF OHIO</b>					
<b>DEPARTMENT OF TRANSPORTATION</b>					
DESIGNED	DRAWN	TRACED	CHECKED	REVIEW DATE	REVISED

RIGHT-OF-WAY STA. 263+00 — 268+00

STATE ROUTE 306