


FHWA REGION	STATE	PROJECT
5	OHIO	


70
73
7
10

LAKE COUNTY  
LAK - 306 - 4.74

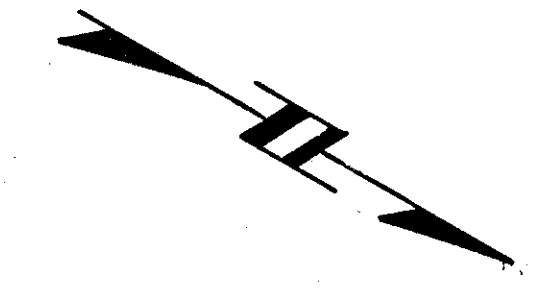


KIRTLAND COUNTRY CLUB  
VOL. 740 PG. 658-660

LEASE TO THE  
WICK RESTAURANT, INC.  
VOL. 21 PG. 1069

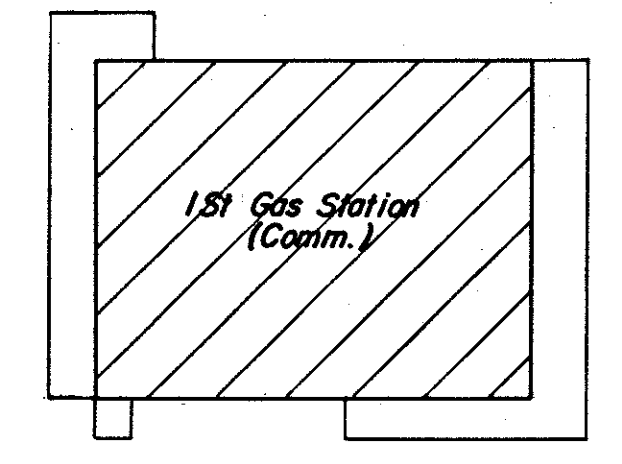

KIRTLAND COUNTRY CLUB  
VOL. 740 PG. 658-660

LEASE TO THE  
MOBIL OIL CORPORATION  
VOL. 17 PG. 230

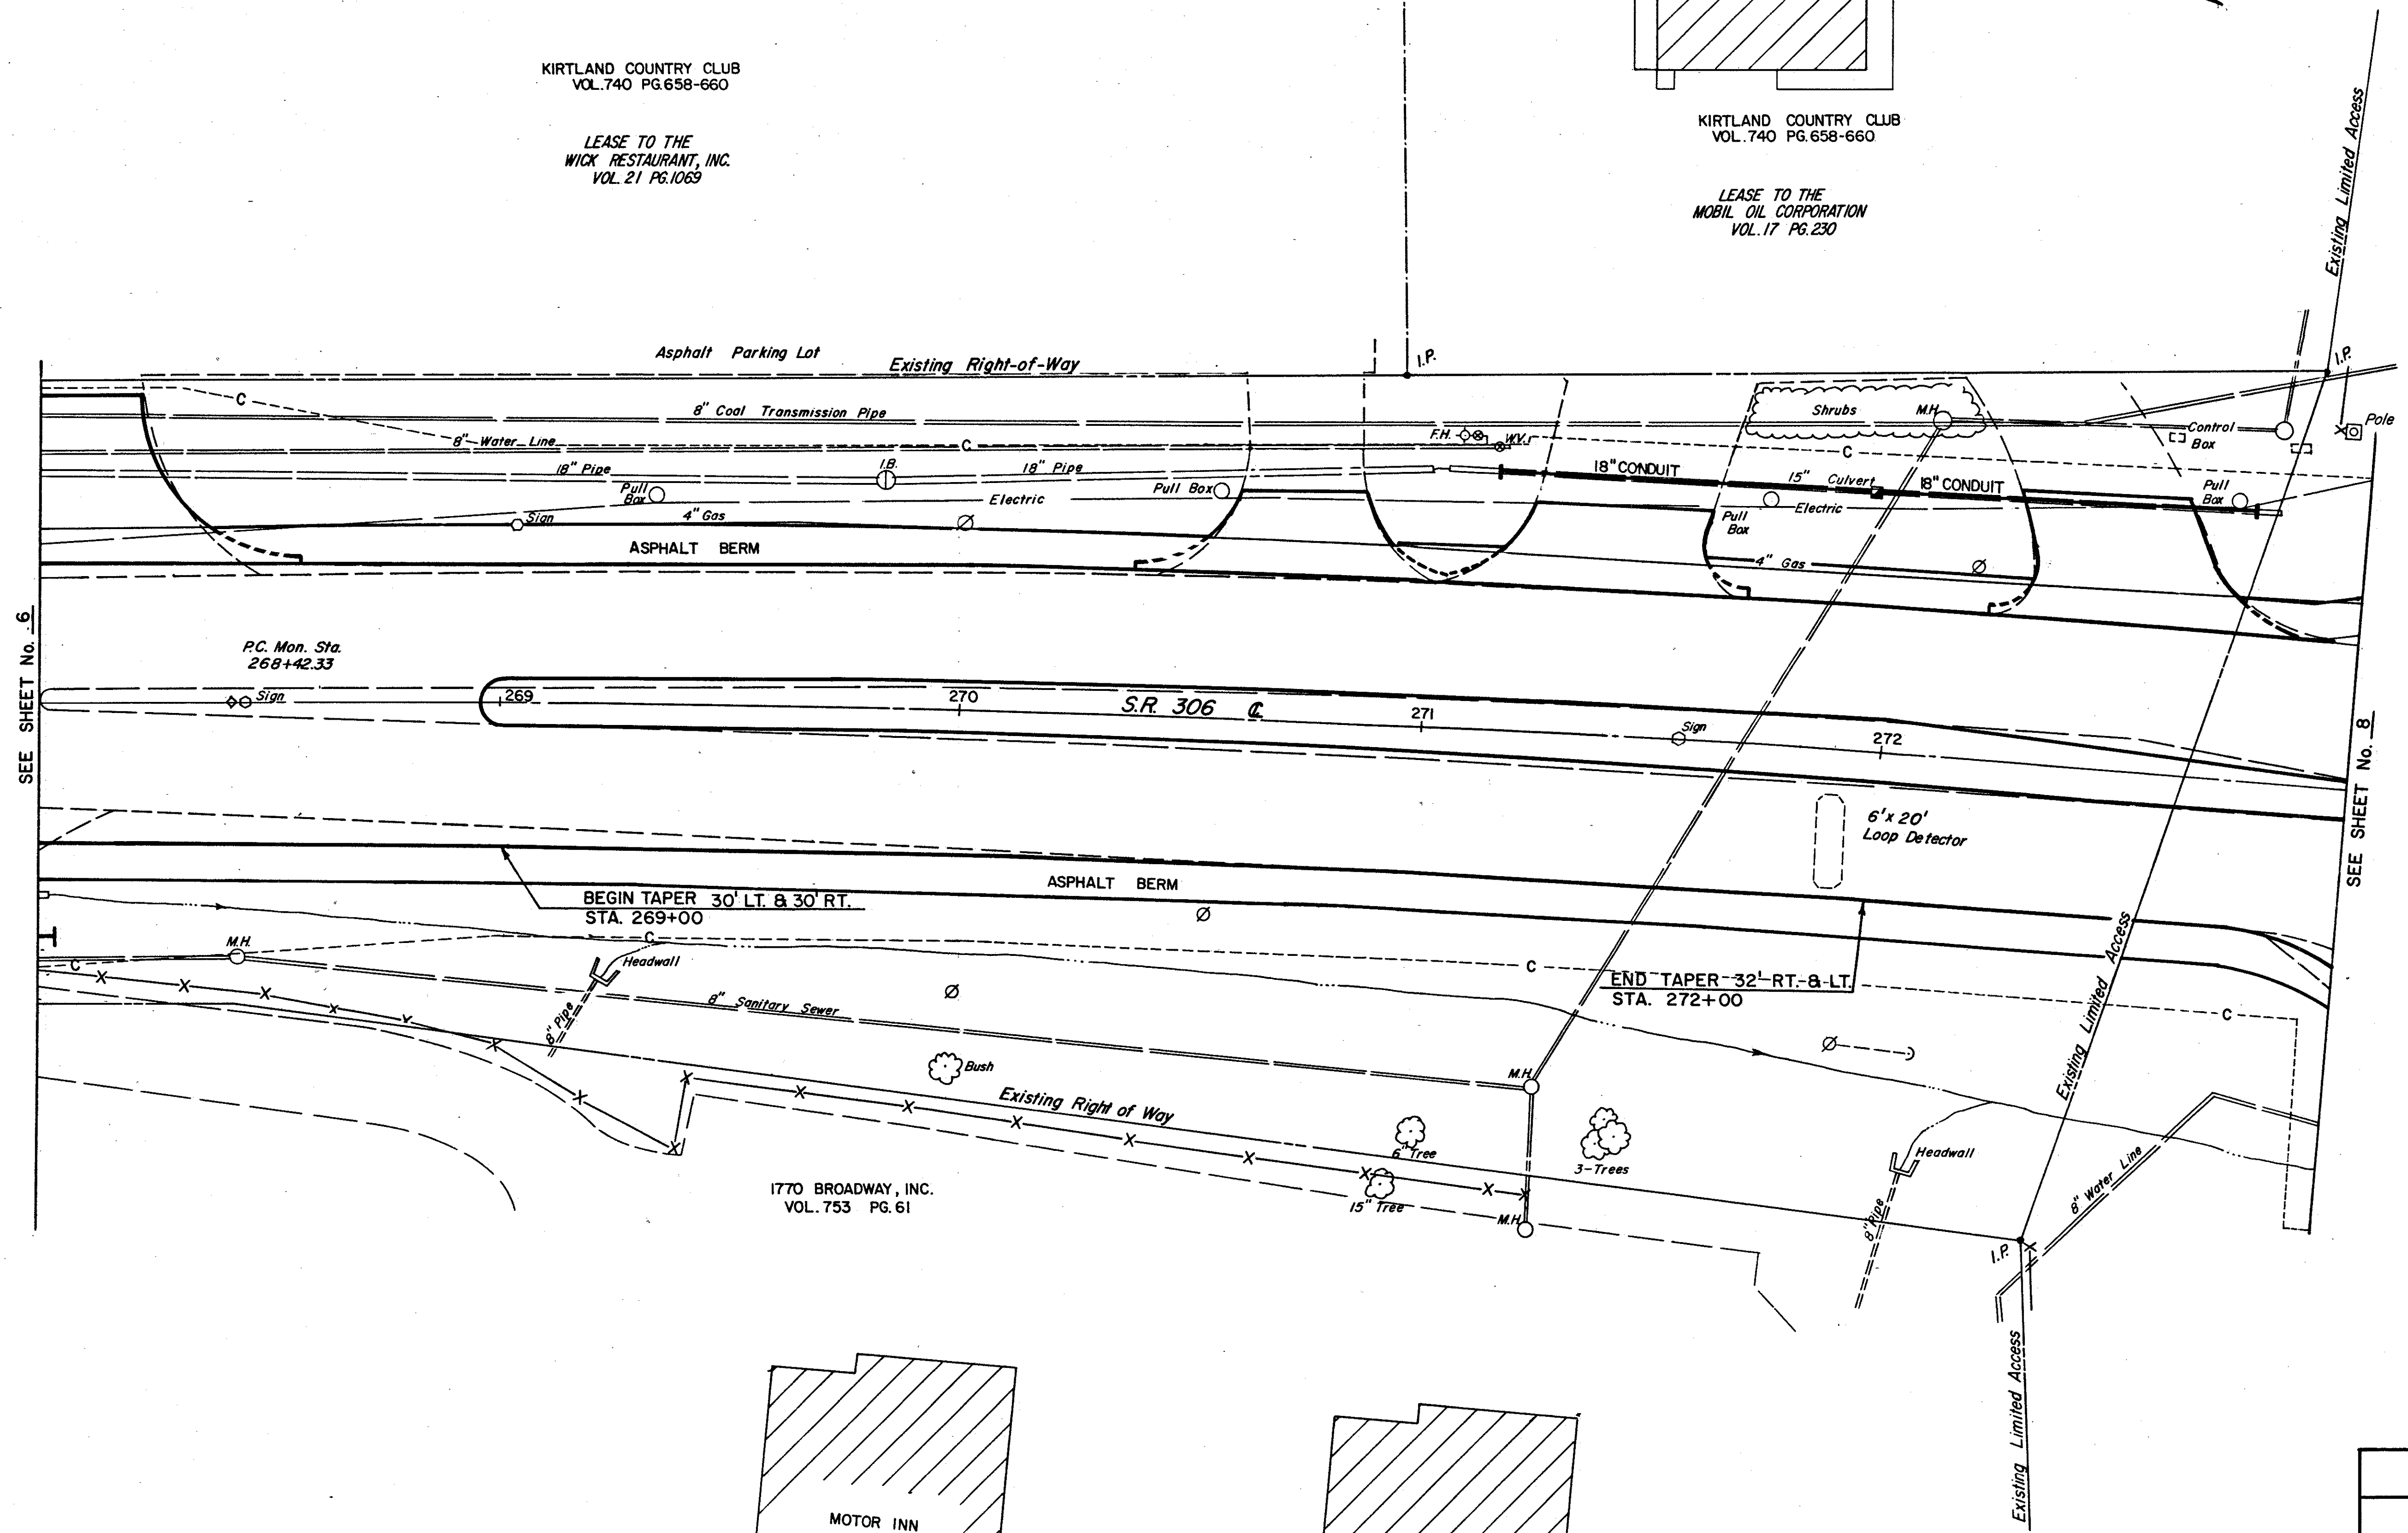

SEE SHEET No. 6

SEE SHEET No. 8

COLPETZER WOODS CONSULTANTS, INC. MENTOR, OHIO					
<b>STATE OF OHIO</b> DEPARTMENT OF TRANSPORTATION					
DESIGNED	DRAWN	TRACED	CHECKED	REVIEW DATE	REVISED

STATE ROUTE 306

RIGHT-OF-WAY STA. 268+00 - 273+00