

83-LAK-258

FHWA REGION	STATE	PROJECT
5	OHIO	

73
73


LAKE COUNTY
LAK - 306 - 4.74

10
10

SEE SHEET No. 5

LAKE COUNTY COMMUNITY COLLEGE
VOL. 692 PG. 87-89

LAKE COUNTY COMMUNITY COLLEGE
VOL. 692 PG. 87-89

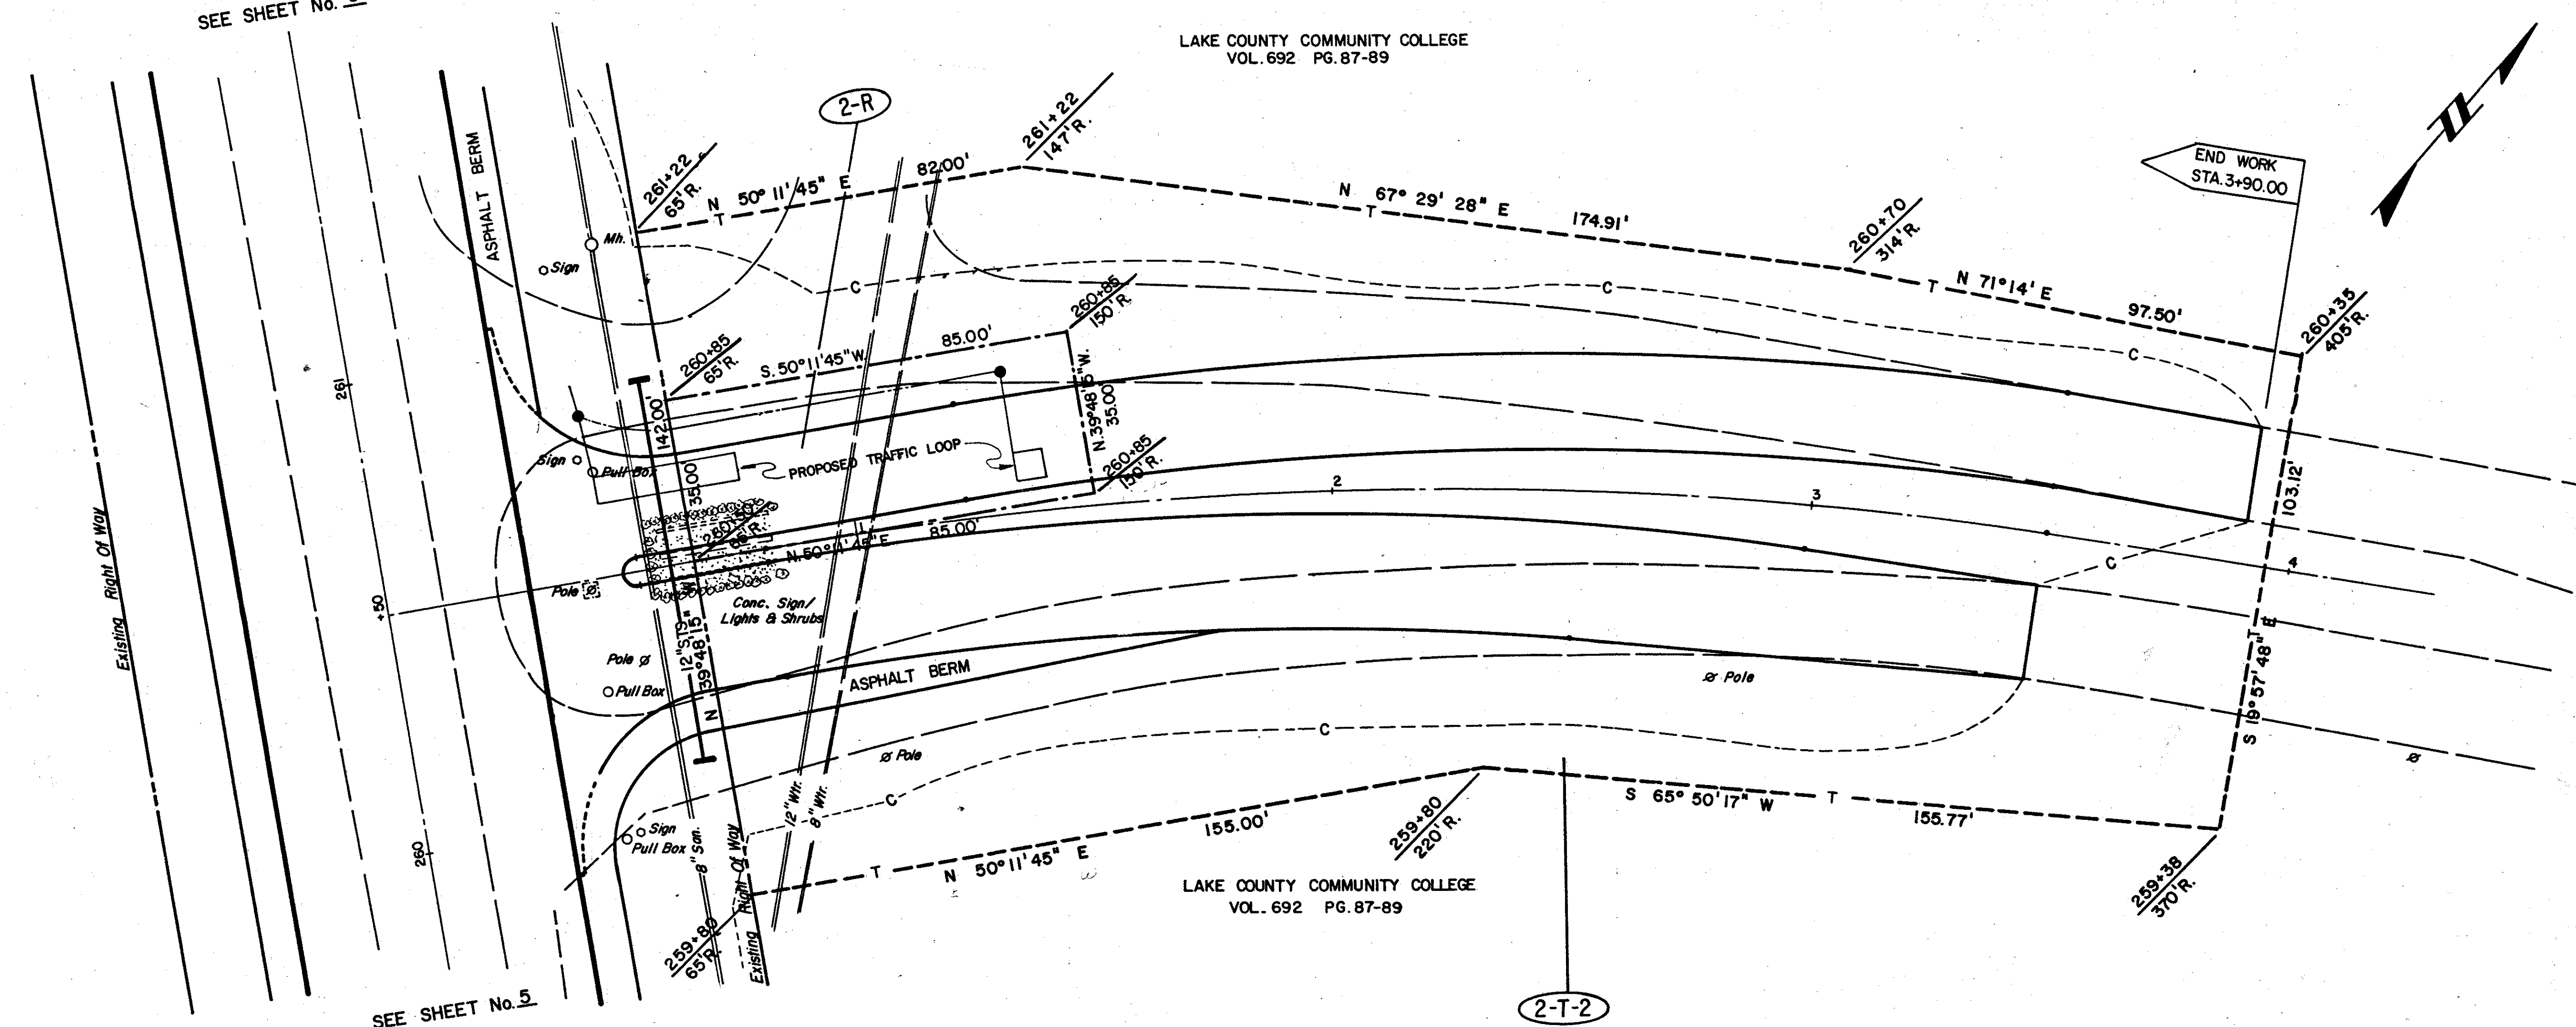

SEE SHEET No. 5

END WORK
STA. 3+90.00

COLPETZER WOODS CONSULTANTS INC. MENTOR, OHIO					
STATE OF OHIO					
DEPARTMENT OF TRANSPORTATION					
DESIGNED	DRAWN	TRACED	CHECKED	REVIEW DATE	REVISED

RIGHT-OF-WAY LAKELAND COMMUNITY COLLEGE

STATE ROUTE 306