


NOTE: THE CONTRACTOR MAY, IF HE SO ELECTS, USE A TEMPORARY CONCRETE BARRIER IN LIEU OF THE GUARD RAIL.

TYPICAL SECTION

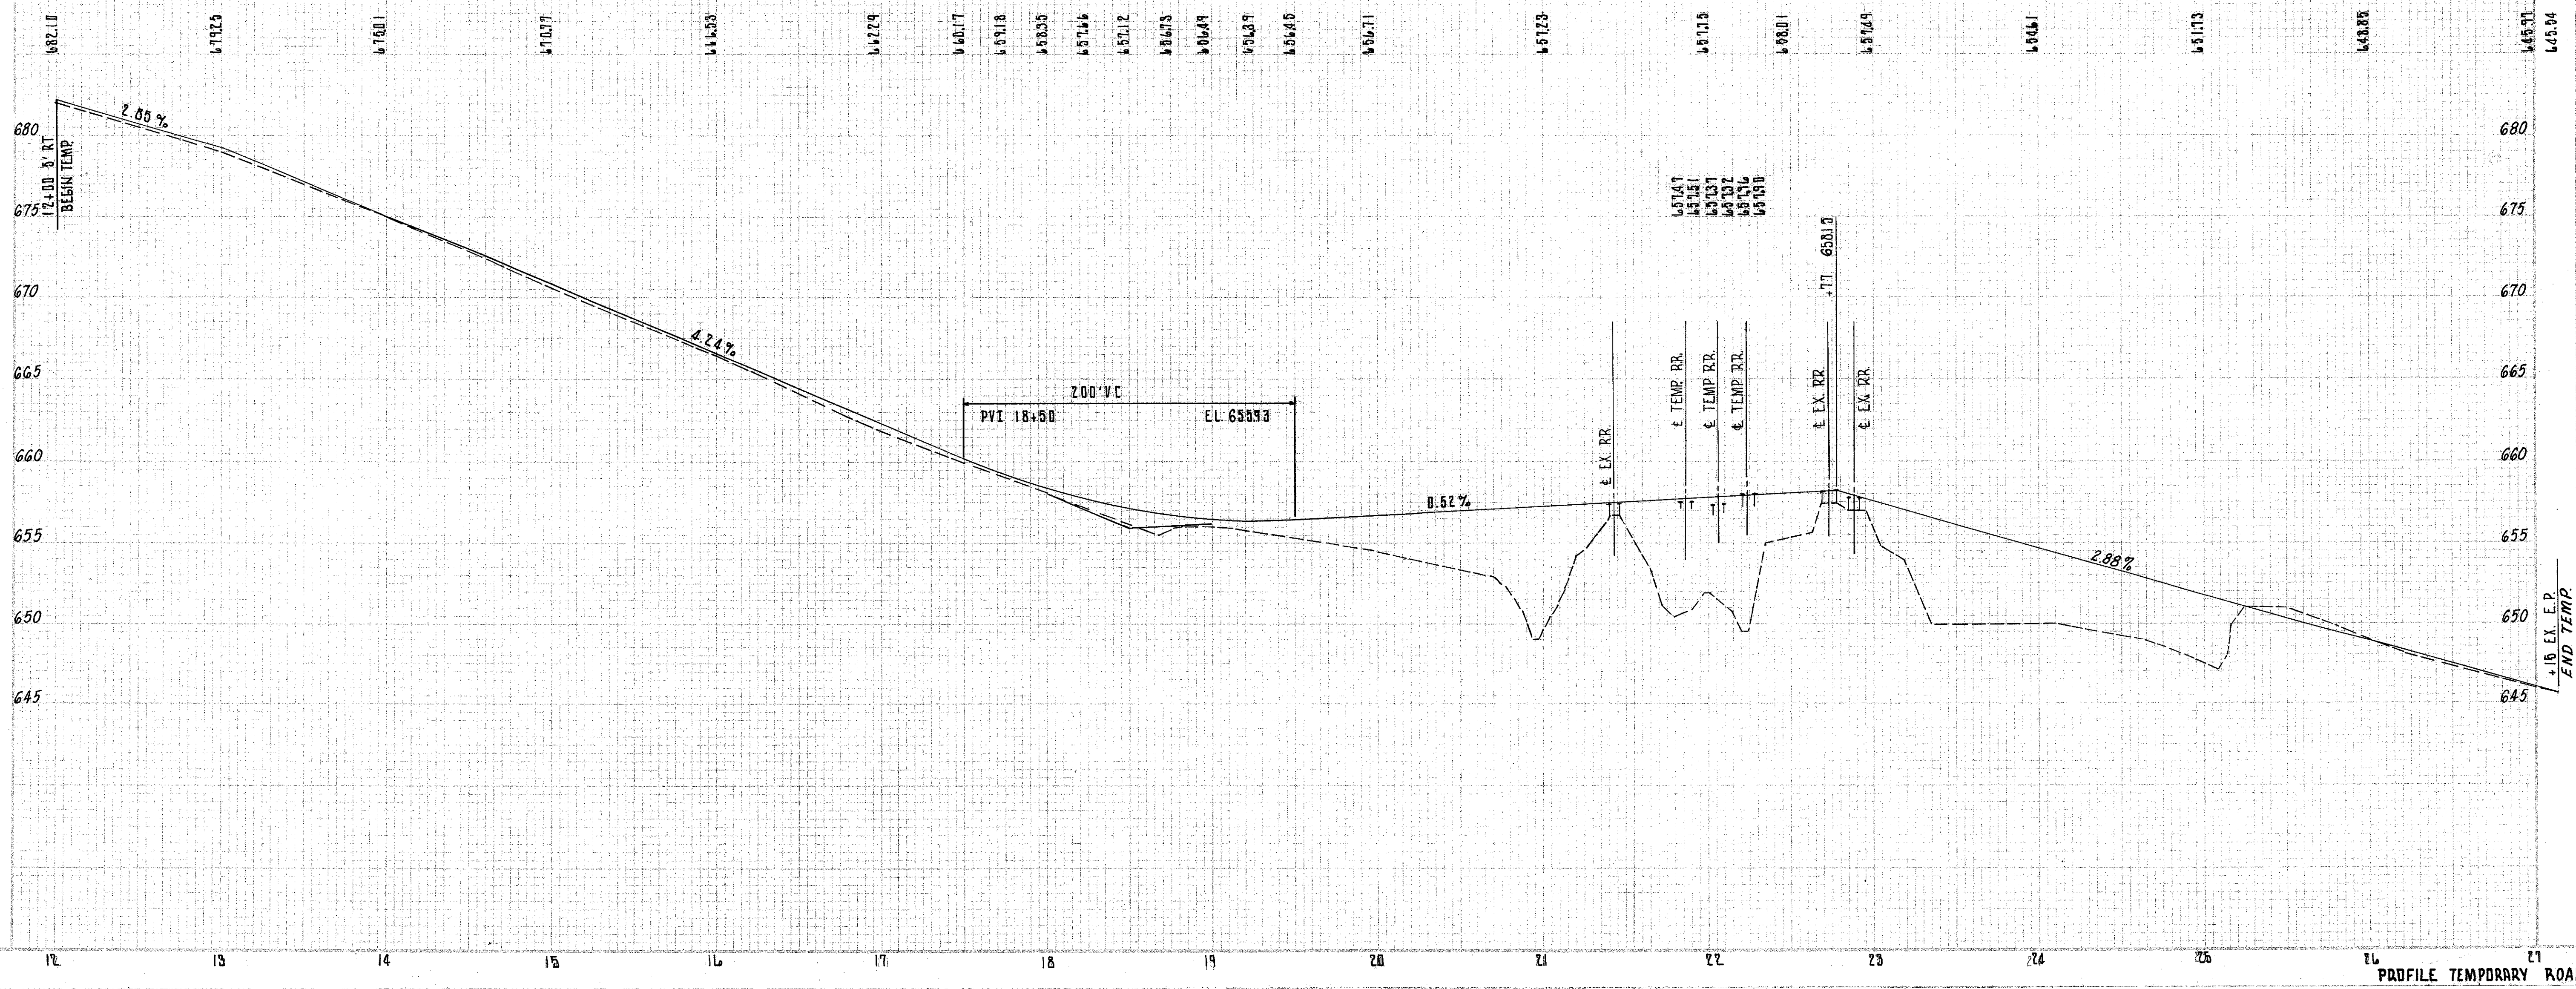

NO.	AREA	VOLUME