


MICROFILMED
APR 24 1984

CLEVELAND ELECTRIC ILLUMINATING CO.

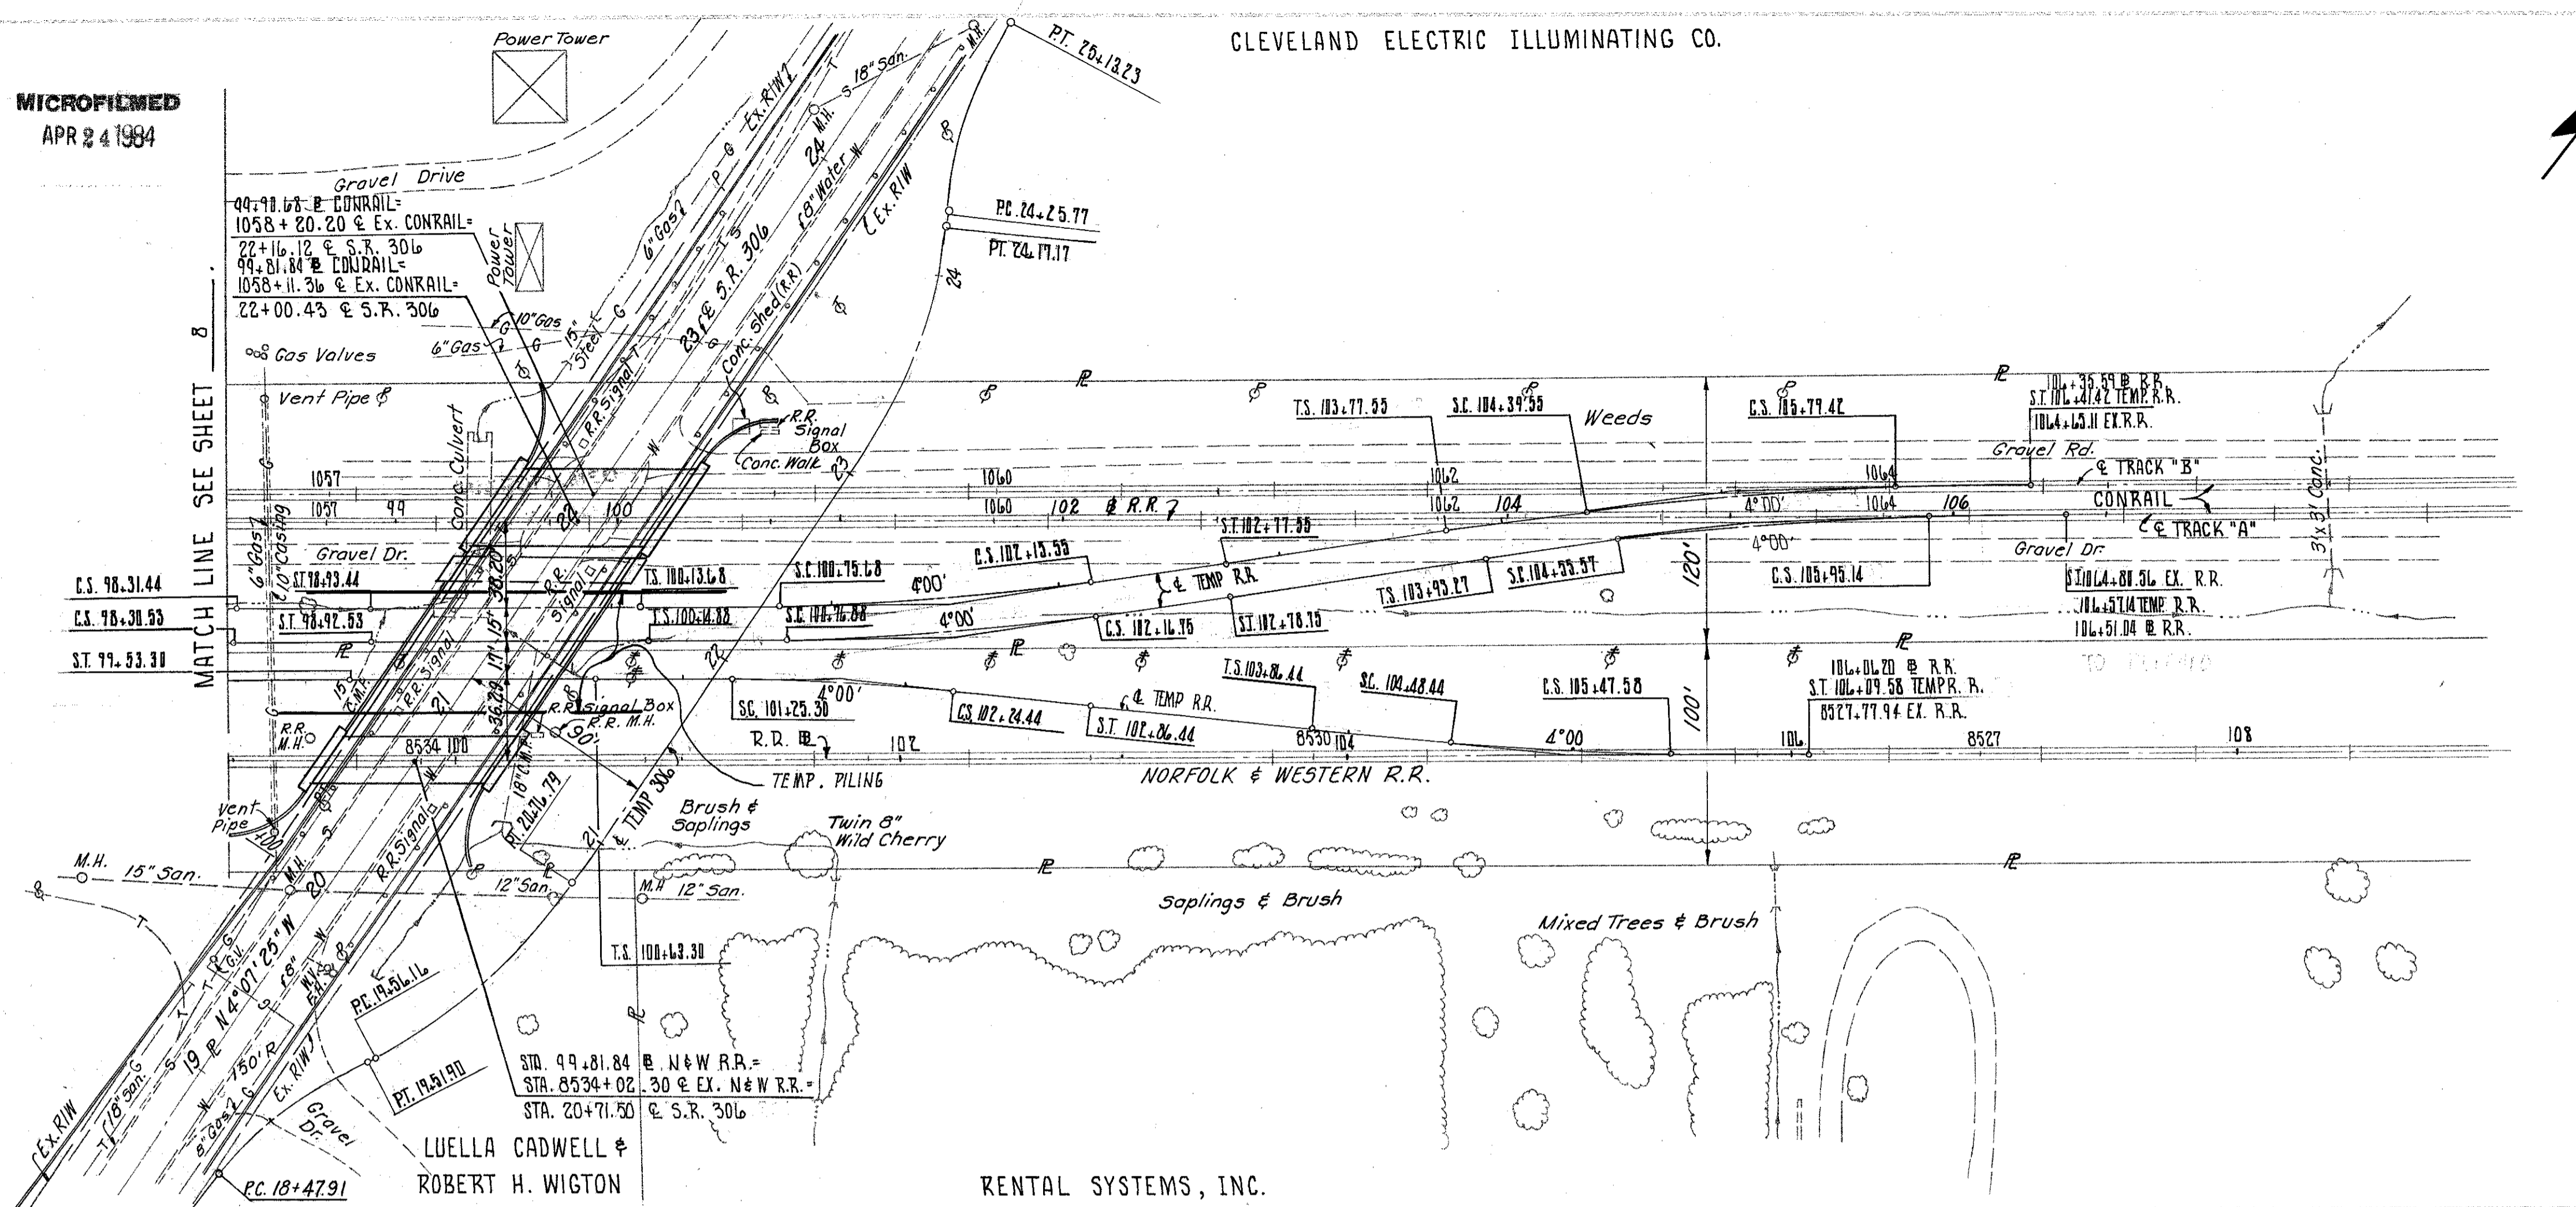

CURVE DATA TEMPORARY RAILROADS

N&W RR	TRACK A	CONRAIL	TRACK B
PI ₁ 101.74.96	PI ₁ 101.46.99	PI ₁ 101.45.99	
PI ₂ 104.98.10	PI ₂ 105.25.58	PI ₂ 105.09.66	

FOR SHEET PILING LOCATION AND DETAILS
SEE STRUCTURES SHEET NO. 23
COST OF SHEET PILING TO BE INCLUDED
UNDER ITEM 615 TEMPORARY RAILROAD RUNAROUND

SUPERELEVATION = 1"
DESIGN SPEED = 30 M.P.H.
NOTE:
* PROFILE GRADE LOCATED ON LOW SIDE OF TRACK.

LUELLA CADWELL &
ROBERT H. WIGTON
RENTAL SYSTEMS, INC.

TOP OF LEFT RAIL TEMP. TRACK "B"	65780	65783	65786	65789	65792	65795	65798	65801	65804	65807	65810	65812	65815	65818	65821	65824	65827	65830	65834	65838	65842	65845	
650																							
TOP OF RIGHT RAIL TEMP. TRACK "B"	65785	65789	65793	65797	65801	65805	65809	65813	65817	65821	65825	65829	65833	65837	65841	65845	65849	65853	65857	65861	65865	65869	65873
650																							
TOP OF LEFT RAIL TEMP. TRACK "A"	65815	65819	65824	65828	65832	65837	65841	65846	65850	65854	65859	65863	65867	65871	65875	65879	65883	65887	65891	65895	65899	65903	65907
650																							
TOP OF RIGHT RAIL TEMP. TRACK "A"	65823	65828	65834	65840	65846	65852	65858	65864	65870	65876	65882	65888	65894	65900	65906	65912	65918	65924	65930	65936	65942	65948	65954
650																							
TOP OF LEFT RAIL PROFILE GRADE	65741	65739	65740	65743	65751	65757	65763	65769	65775	65781	65787	65793	65799	65805	65811	65817	65823	65829	65835	65841	65847	65853	65859
650																							
TOP OF RIGHT RAIL PROFILE GRADE	65754	65737	65740	65743	65746	65749	65751	65754	65757	65760	65763	65765	65768	65771	65774	65777	65780	65783	65786	65789	65792	65795	65798
650																							