


JEROME T. & GEORGEANNE S. OSBORNE

PLWA REGION	STATE	PROJECT
5	OHIO	

17  
101

LAKE COUNTY  
LAK-306-6.15

CALC:	PCB	11-78
CHK:	ROB	12-78

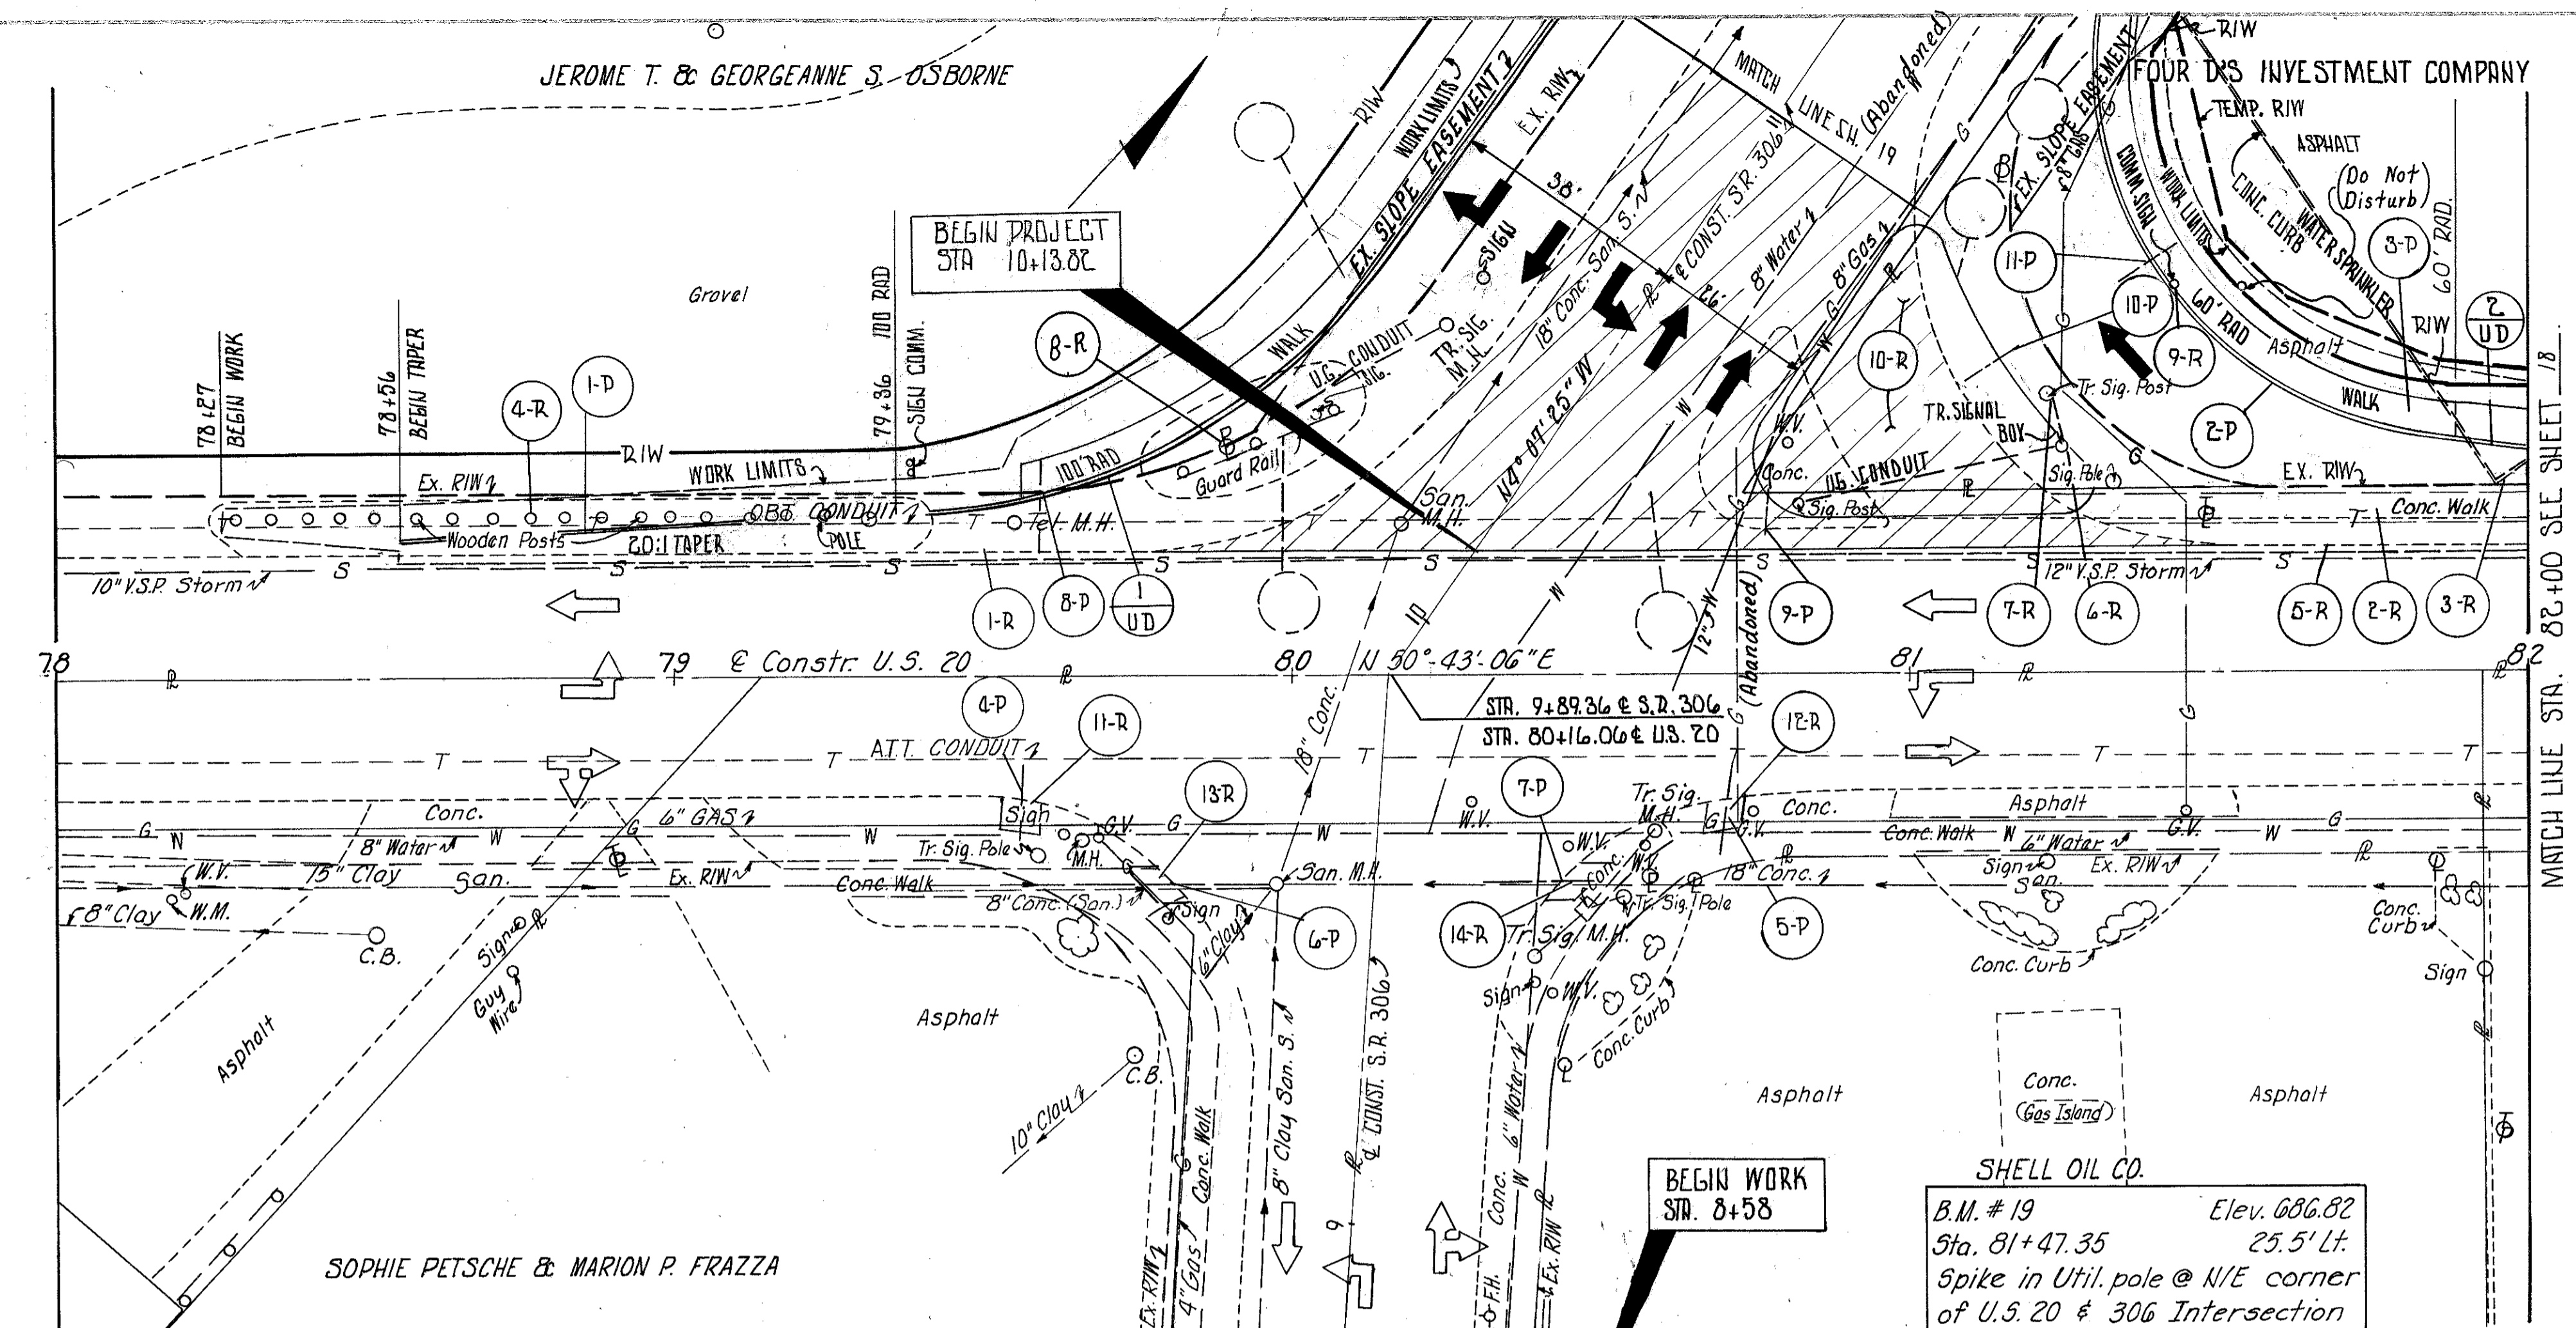


- NOTES  
 1. FOR PAVEMENT DETAIL SEE SHEET 29.  
 2. FOR S. R. 306 PLAN & PROFILE SEE SHEET 19.

CALCULATIONS  
 2-R ITEM 202 - (73x5) = 365 SF  
 SEEDING = 14x6 = 96 SY  
 10-R ITEM 202 - [(82.5x43) + 1/2(53x37) + 1/2(26x65) + 1/2(17x6)] = 601.5 SY  
 11-R & 12-R ITEM 202 (6x5) = 30 SY

LEGEND  
 ITEM 202 PAVEMENT REMOVED

Excavation	218	C.Y.
Embankment	0	C.Y.
Seeding	96	SY.

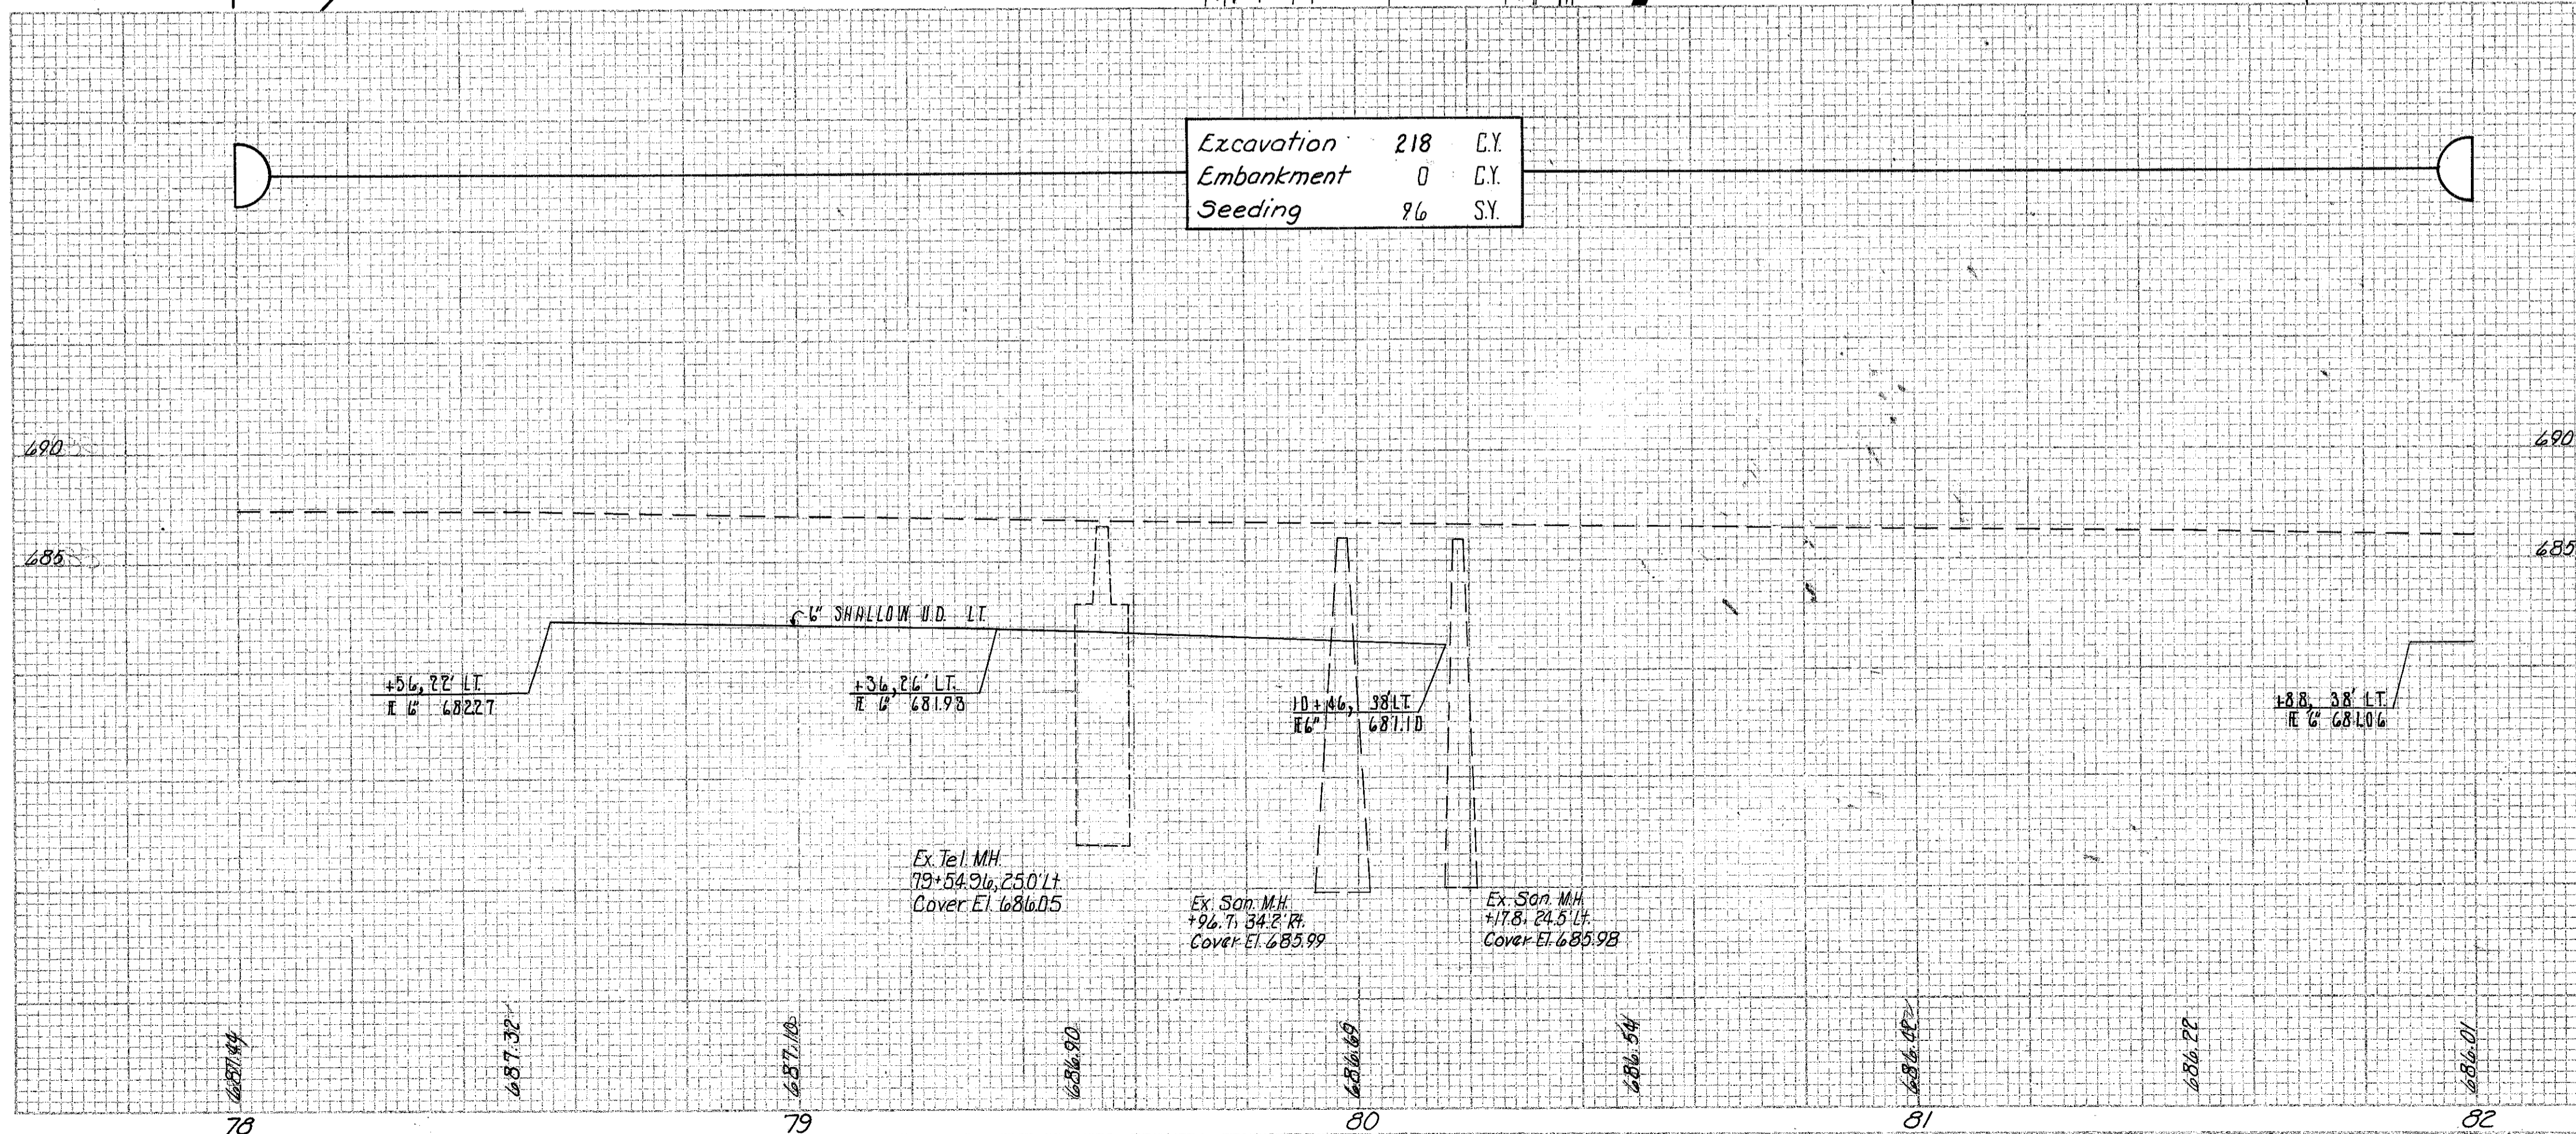

Ref.	Station to Station	Side	202	202	202	202	202	202	6.05
			CONCRETE FOUNDATION REMOVED	CURB & GUTTER REMOVED	WALK REMOVED	CURB REMOVED	POSTS REMOVED	PAVEMENT REMOVED	6\"/>
			EA.	LF.	S.F.	LF.	EA.	SY.	LF.
1-R	78+56 TO 79+76	LT.		120					
2-R	81+23 TO 82+00	LT.			365				
3-R	81+82 TO 82+00	LT.				30			
4-R	78+28 TO 79+24	LT.					17		
5-R	81+50 TO 82+00	LT.		50					
6-R	81+25	LT.	1						
7-R	81+22	LT.	1						
8-R	79+89	LT.	1						
9-R	81+43	LT.	1						
10-R	10+13.82 TO 11+00 (S.R. 306)	LT. RT.						602	
11-R	79+56	RT.			30	6			
12-R	80+70	RT.			30	6			
13-R	9+53 (S.R. 306)	LT.			30	8			
14-R	9+57 (S.R. 306)	RT.			30	8			
1-UD	78+96 TO 10+46 (S.R. 306)	LT.							178
2-UD	81+88 TO 82+00	LT.							12
TOTALS			4	170	485	58	17	602	190