


LAKE COUNTY
LAK - 306-6.15

CALC: PCB 10-78
CHK: FF 1-79

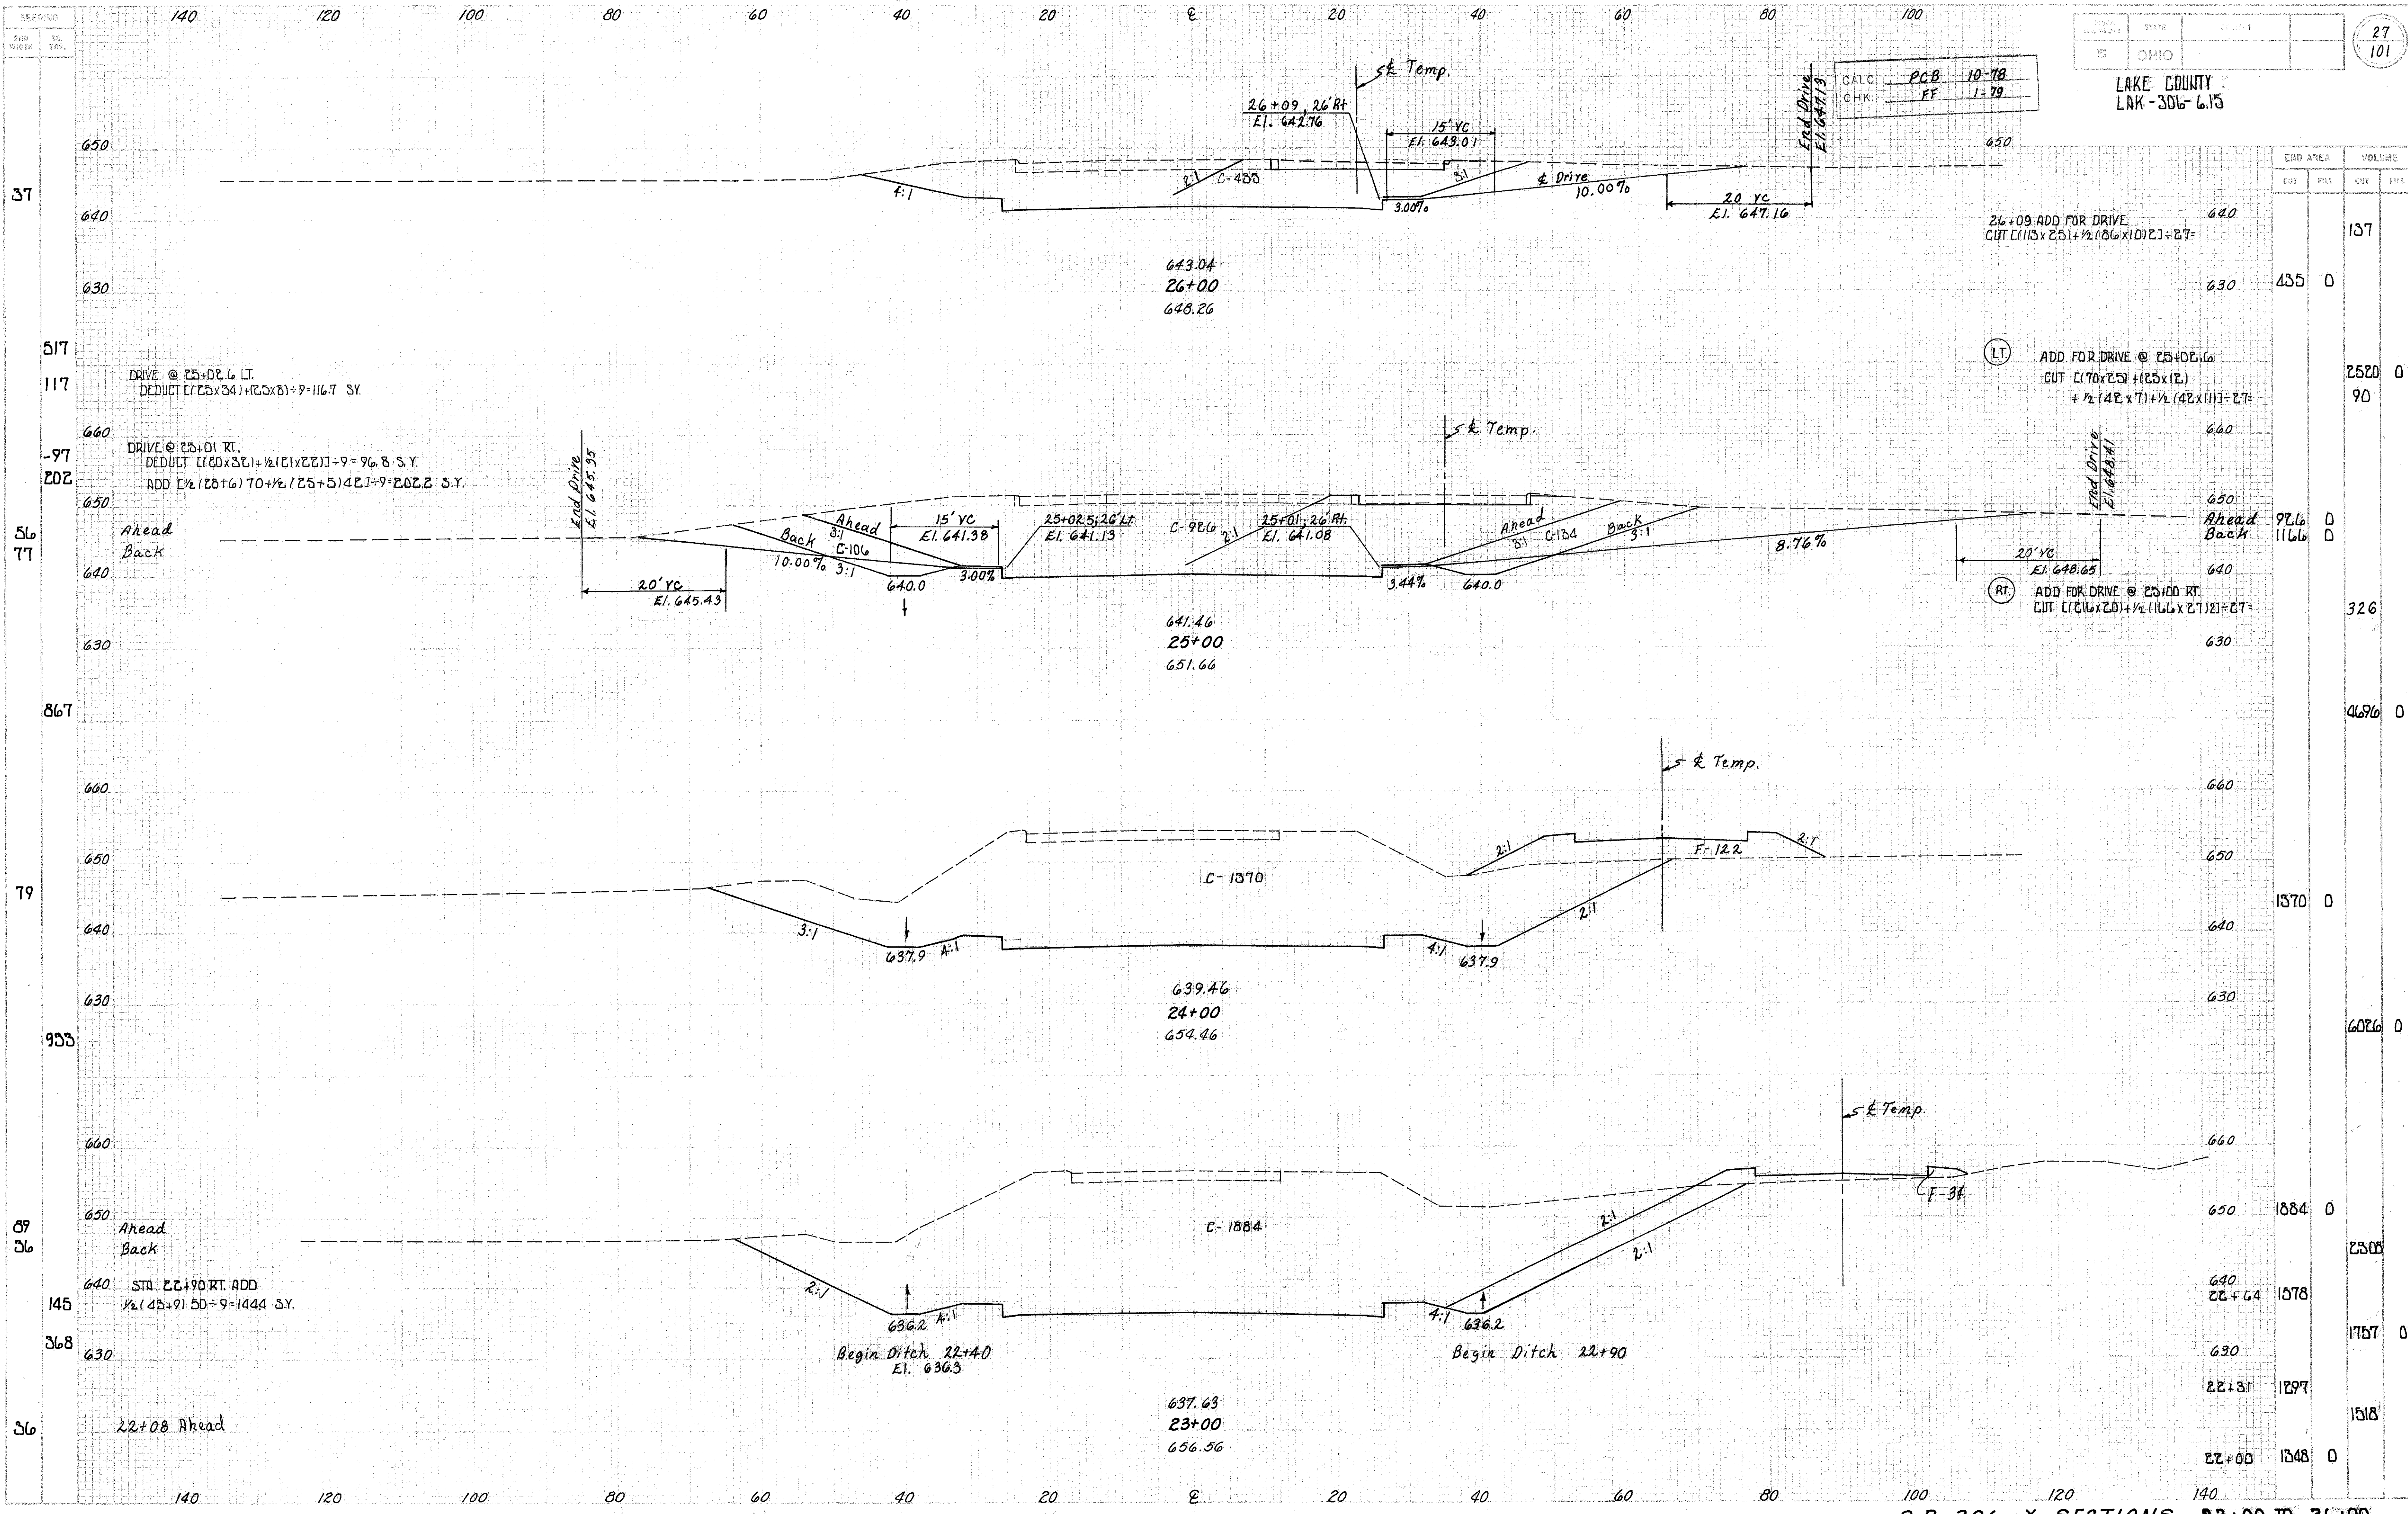

STATION	END AREA		VOLUME	
	CUT	FILL	CUT	FILL
26+09	113	25	137	0
26+00	435	0	0	0
25+00	926	0	2520	0
25+01	1166	0	90	0
24+00	926	0	326	0
24+01	1166	0	0	0
23+00	1370	0	6026	0
22+00	1884	0	2308	0
22+01	22+64	0	1757	0
22+31	2297	0	1518	0
22+08	1348	0	0	0