
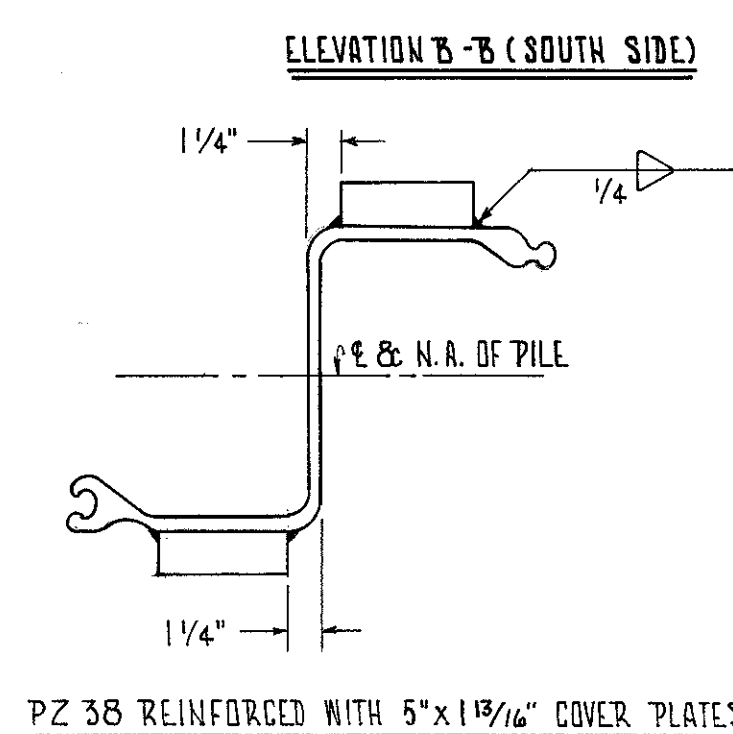
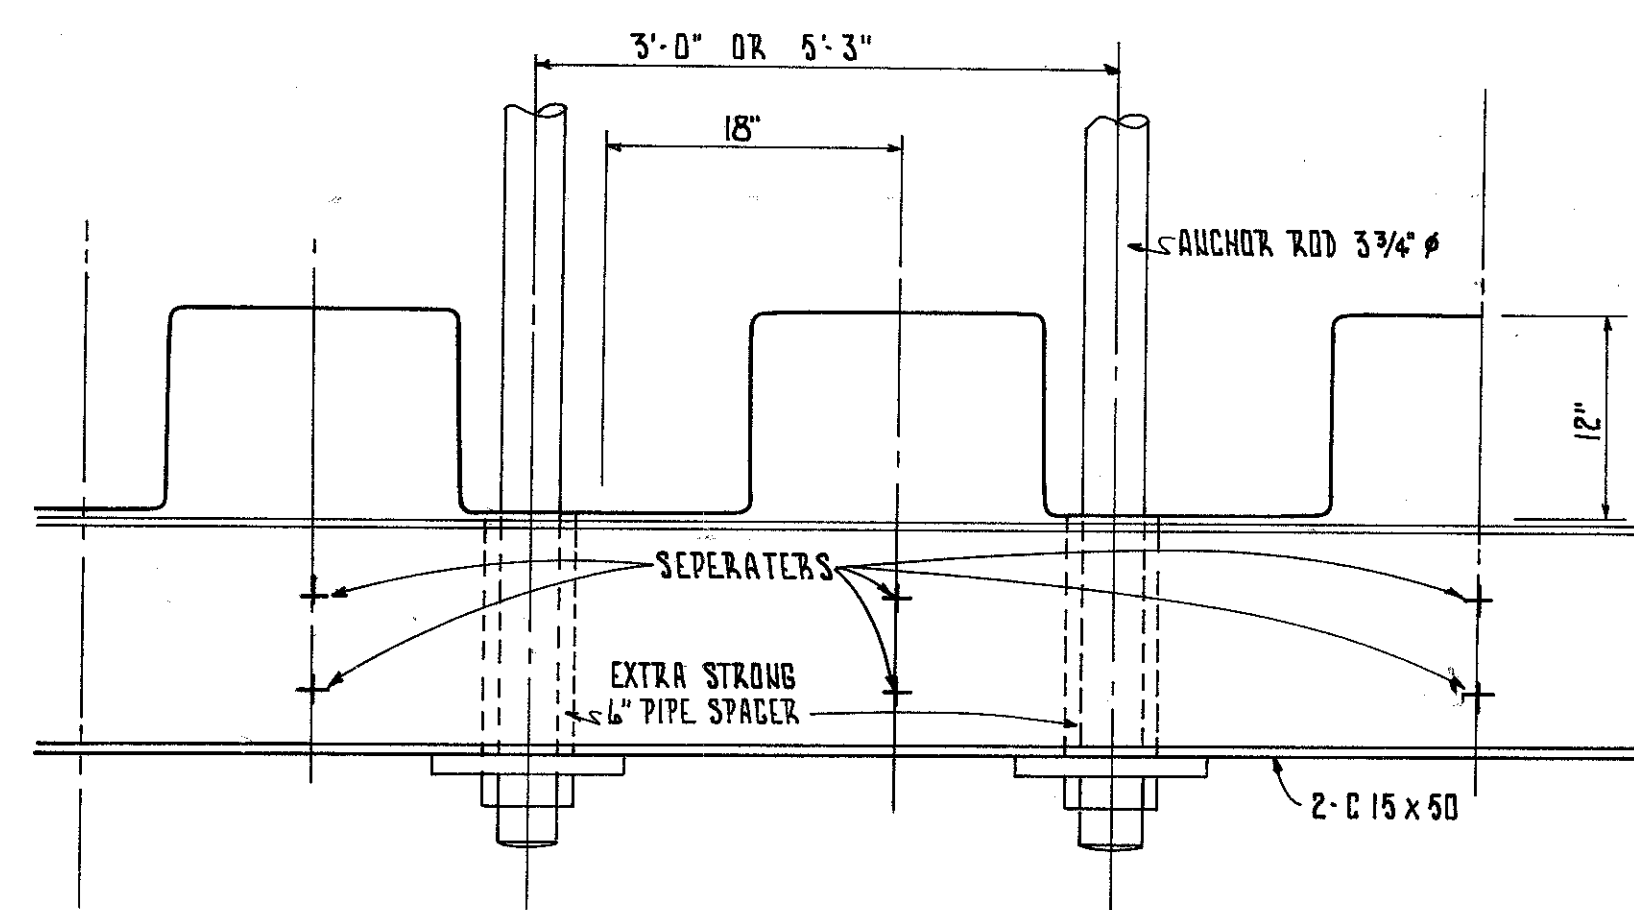
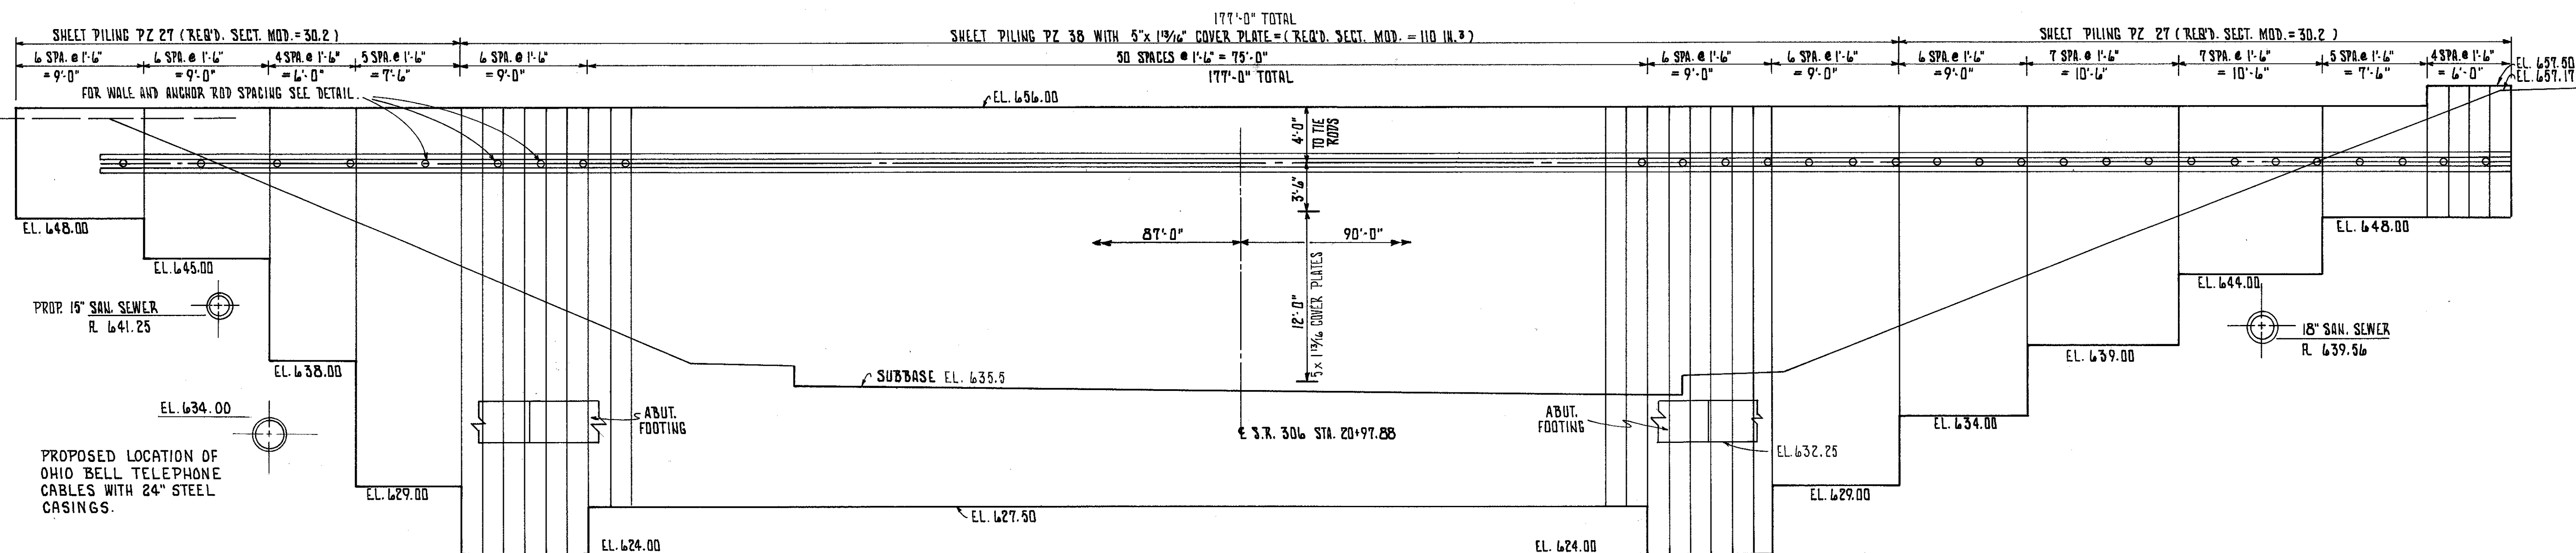


MICROFILMED
APR 24 1984

FHWA REGION	STATE	PROJECT
5	OHIO	

84
101

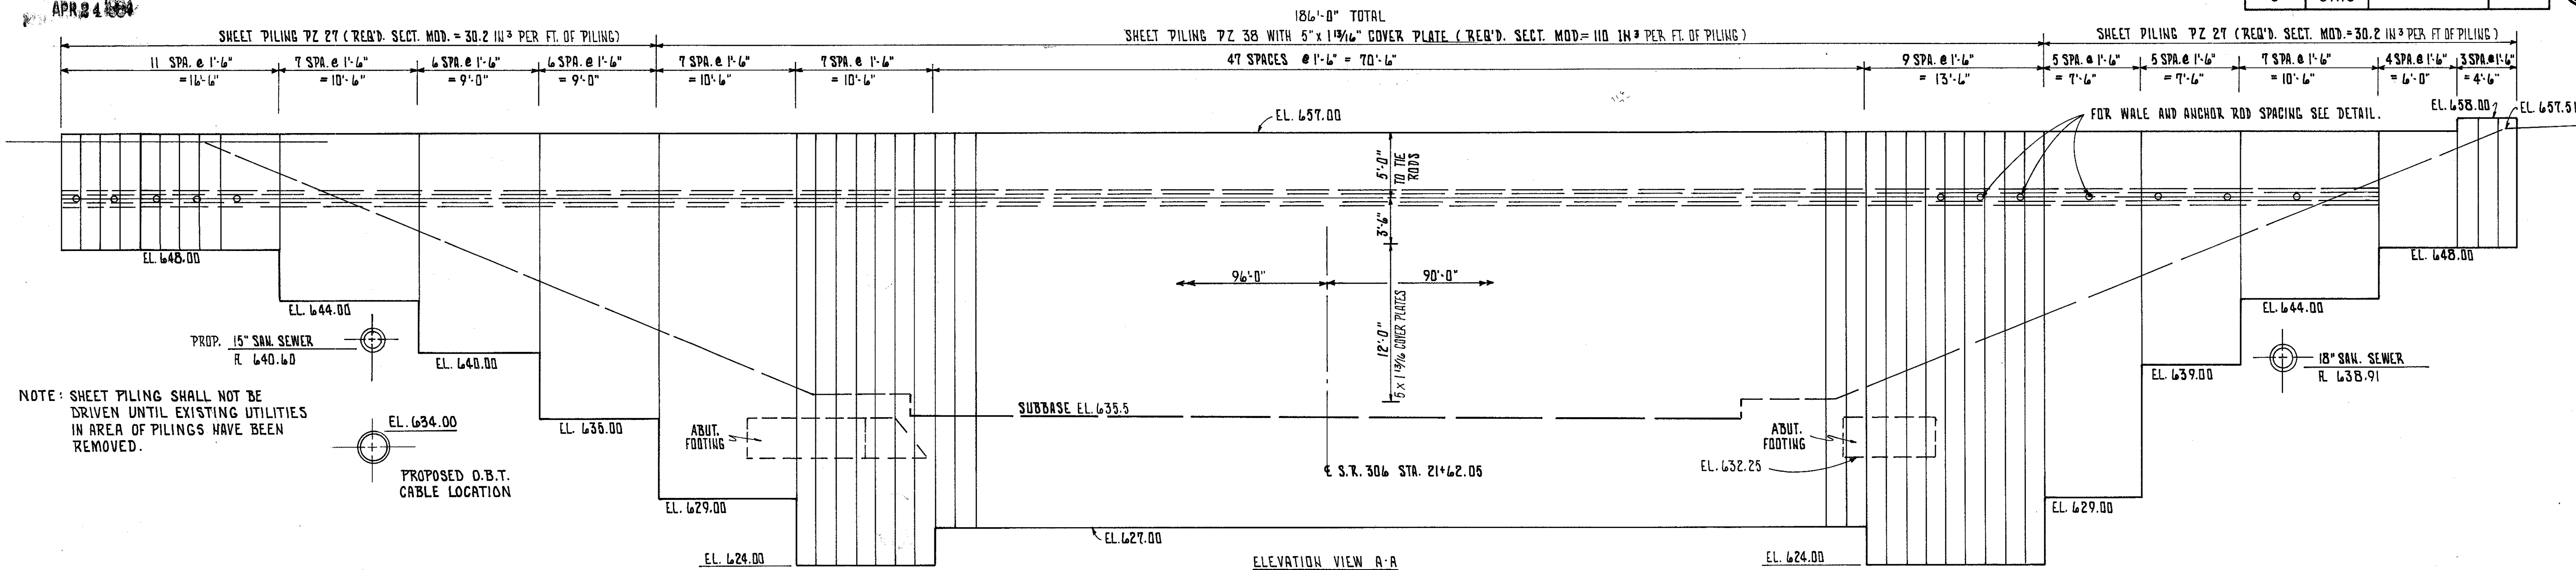

FRANKLIN CONSULTANTS INC. 24 / 28						
COLUMBUS, OHIO						
SUPPORTING STRUCTURE						
FOR DETOURED CONRAIL AND N & W RAILROAD OVER S.R. 306						
DESIGNED	DRAWN	TRACED	CHECKED	REVIEWED	DATE	REVISED
HM	HM	BM	SM	JF	10/22/79	

BRUNING 44-132 3084E-1