


MICROFILMED
APR 24 1984

EXISTING GARAGE


FHWA REGION	STATE	PROJECT
5	OHIO	

86A
101


LAKE COUNTY
LAK 306-6.15

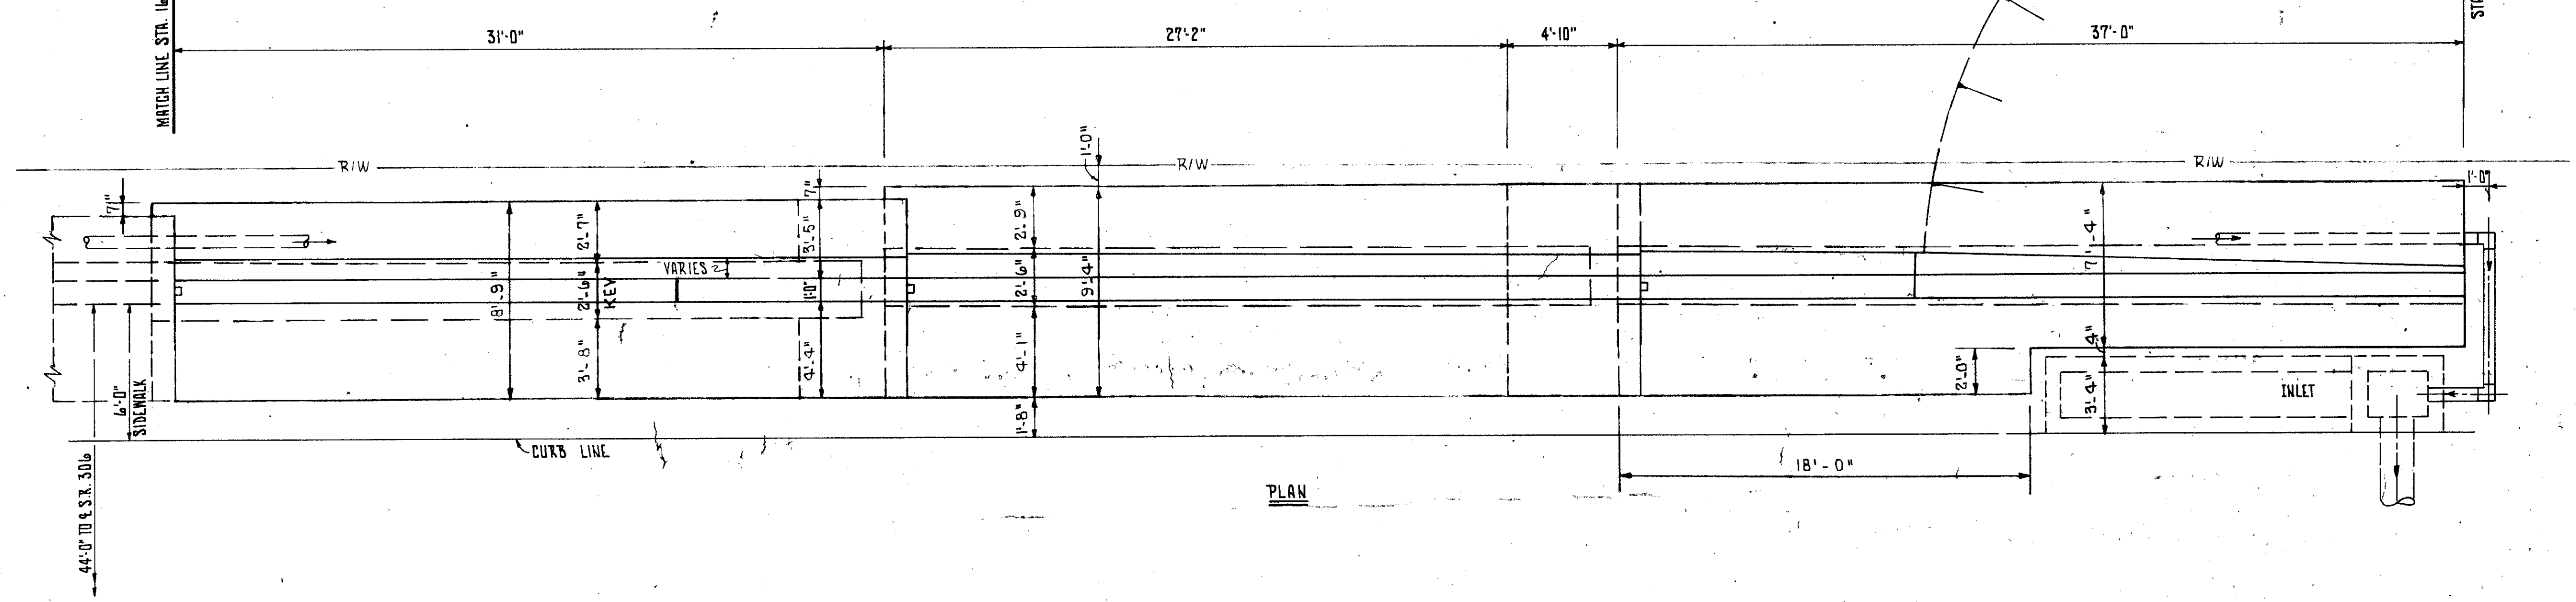

PLAN

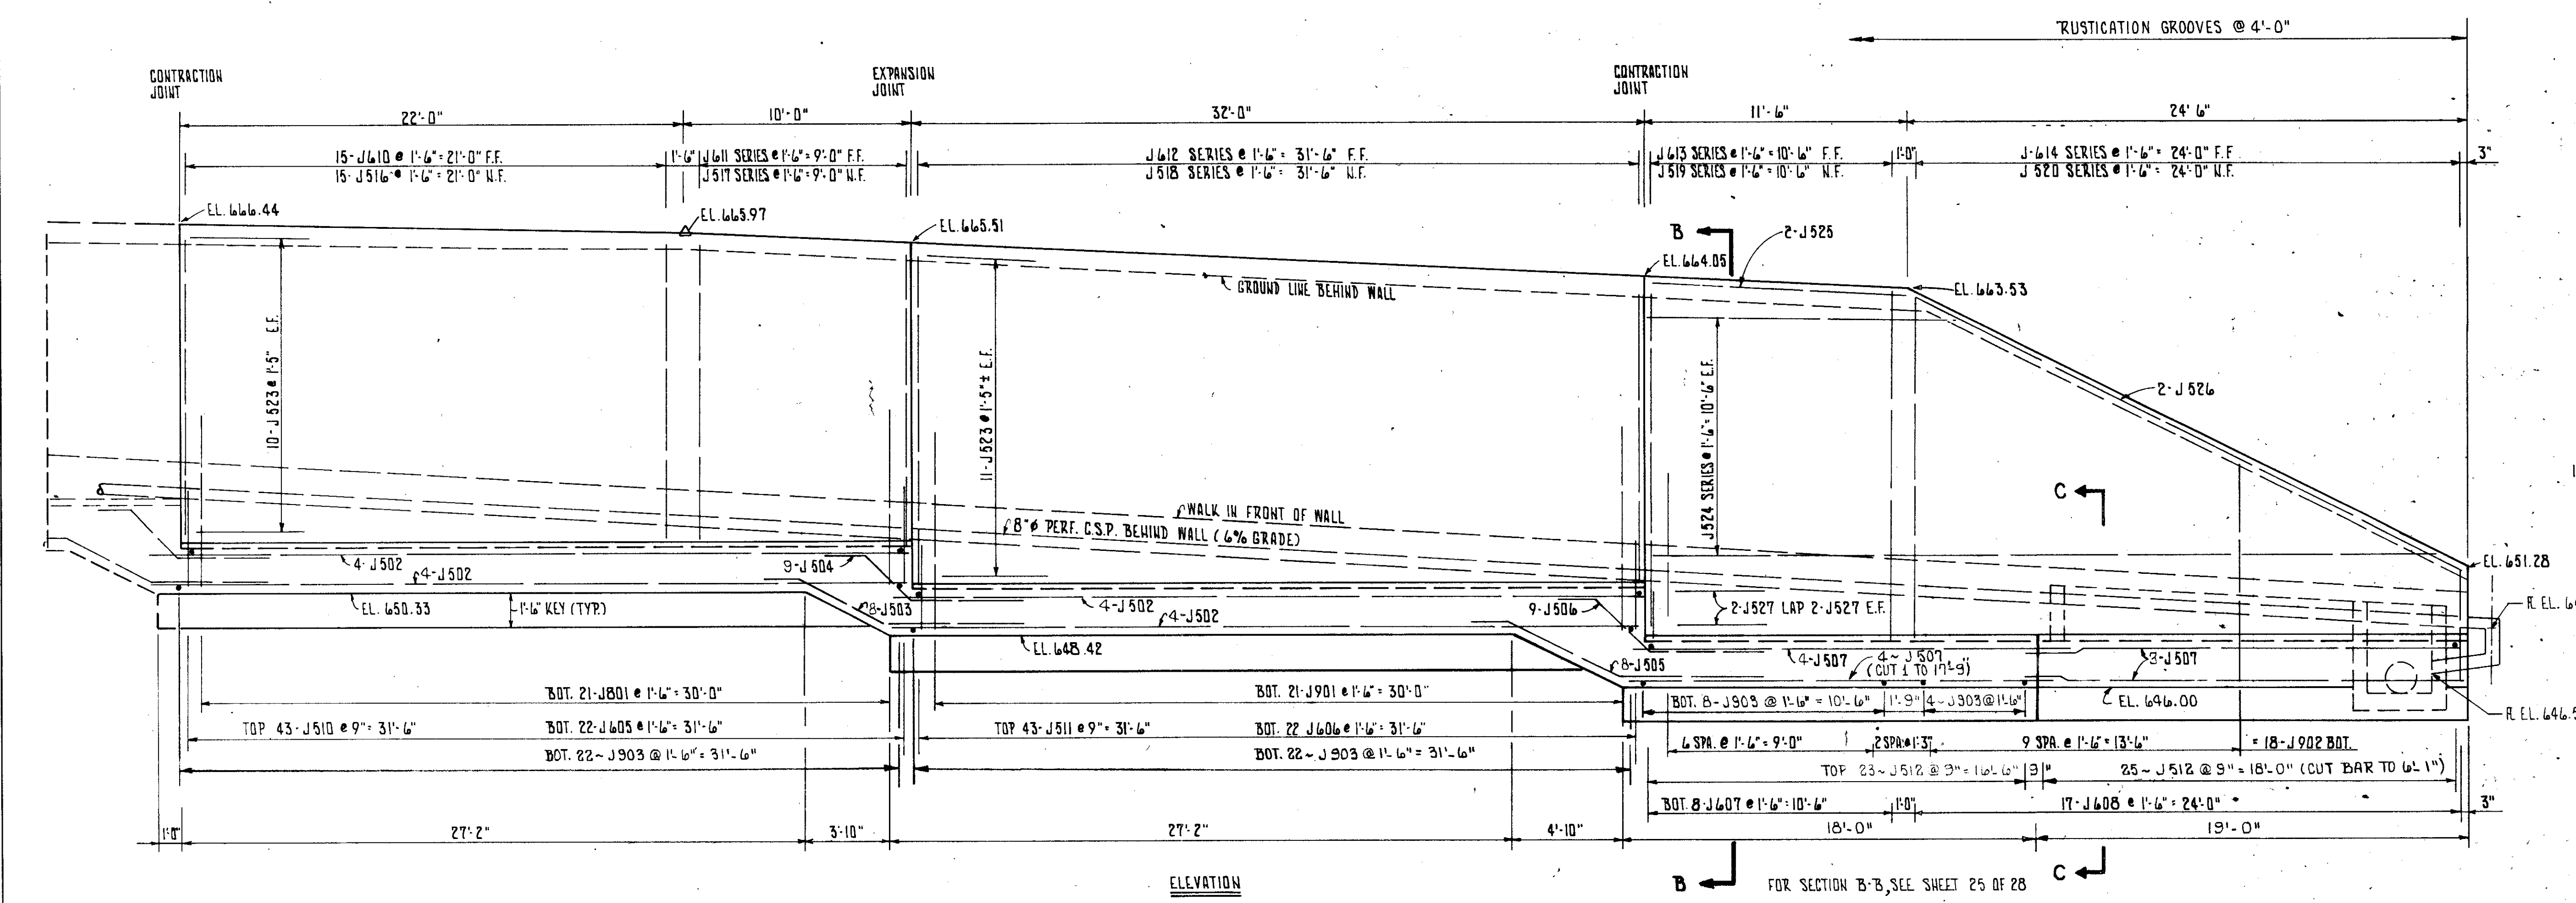

ELEVATION

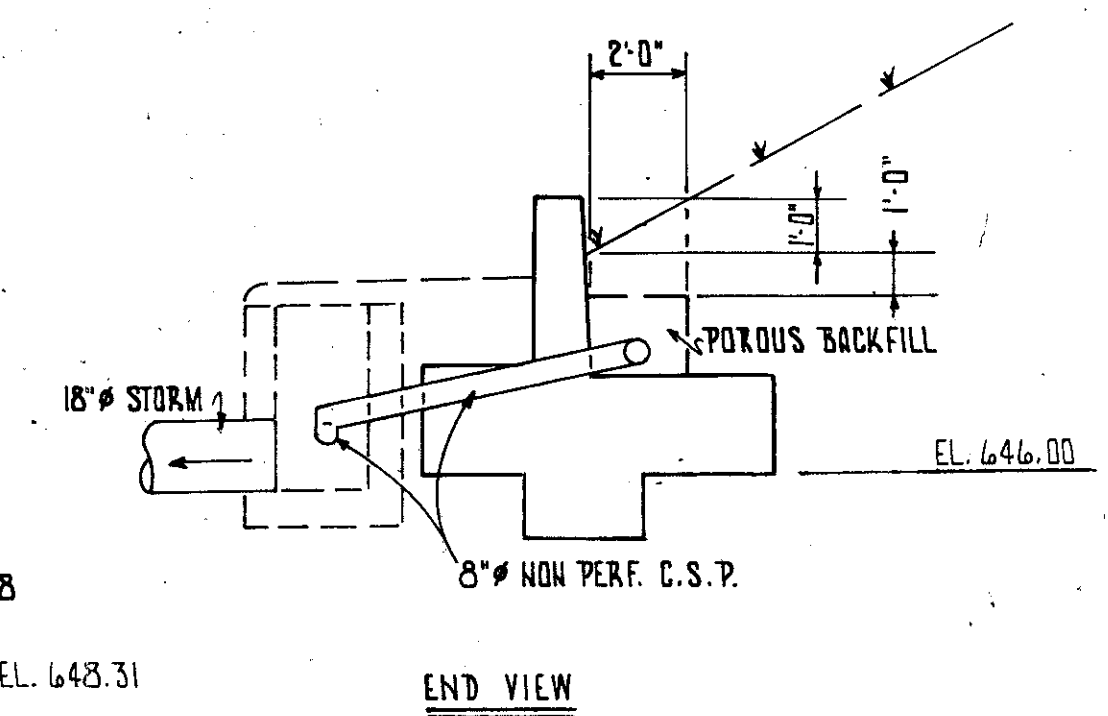

END VIEW

Sheet supersedes Sheet 86, 3-27-81

FRANKLIN CONSULTANTS INC. 26 / 28
Consulting Engineers
COLUMBUS, OHIO

RETAINING WALL

STA. 16 + 53 TO STA. 17 + 53

DESIGNED	DRAWN	TRACED	CHECKED	REVIEWED	DATE	REVISED
HM	HM	RB	SM	JH	10/22/81	3/27/81

BRUNING 44.132.30845.1