

9-27  
C#

# PROPERTY MAP



STATE ROUTE 306  
STATE OF OHIO  
LAKE COUNTY  
CITY OF MENTOR  
MENTOR TOWNSHIP  
T. 10N R. 9W  
LOT 7 & 8 TRACT 4

STATE JOB  
NO. 12031(O)

FHWA REGION	STATE	PROJECT
5	OHIO	

LAKE COUNTY  
LAK-306-6.15  
RIGHT-OF-WAY

89  
101  
2  
14

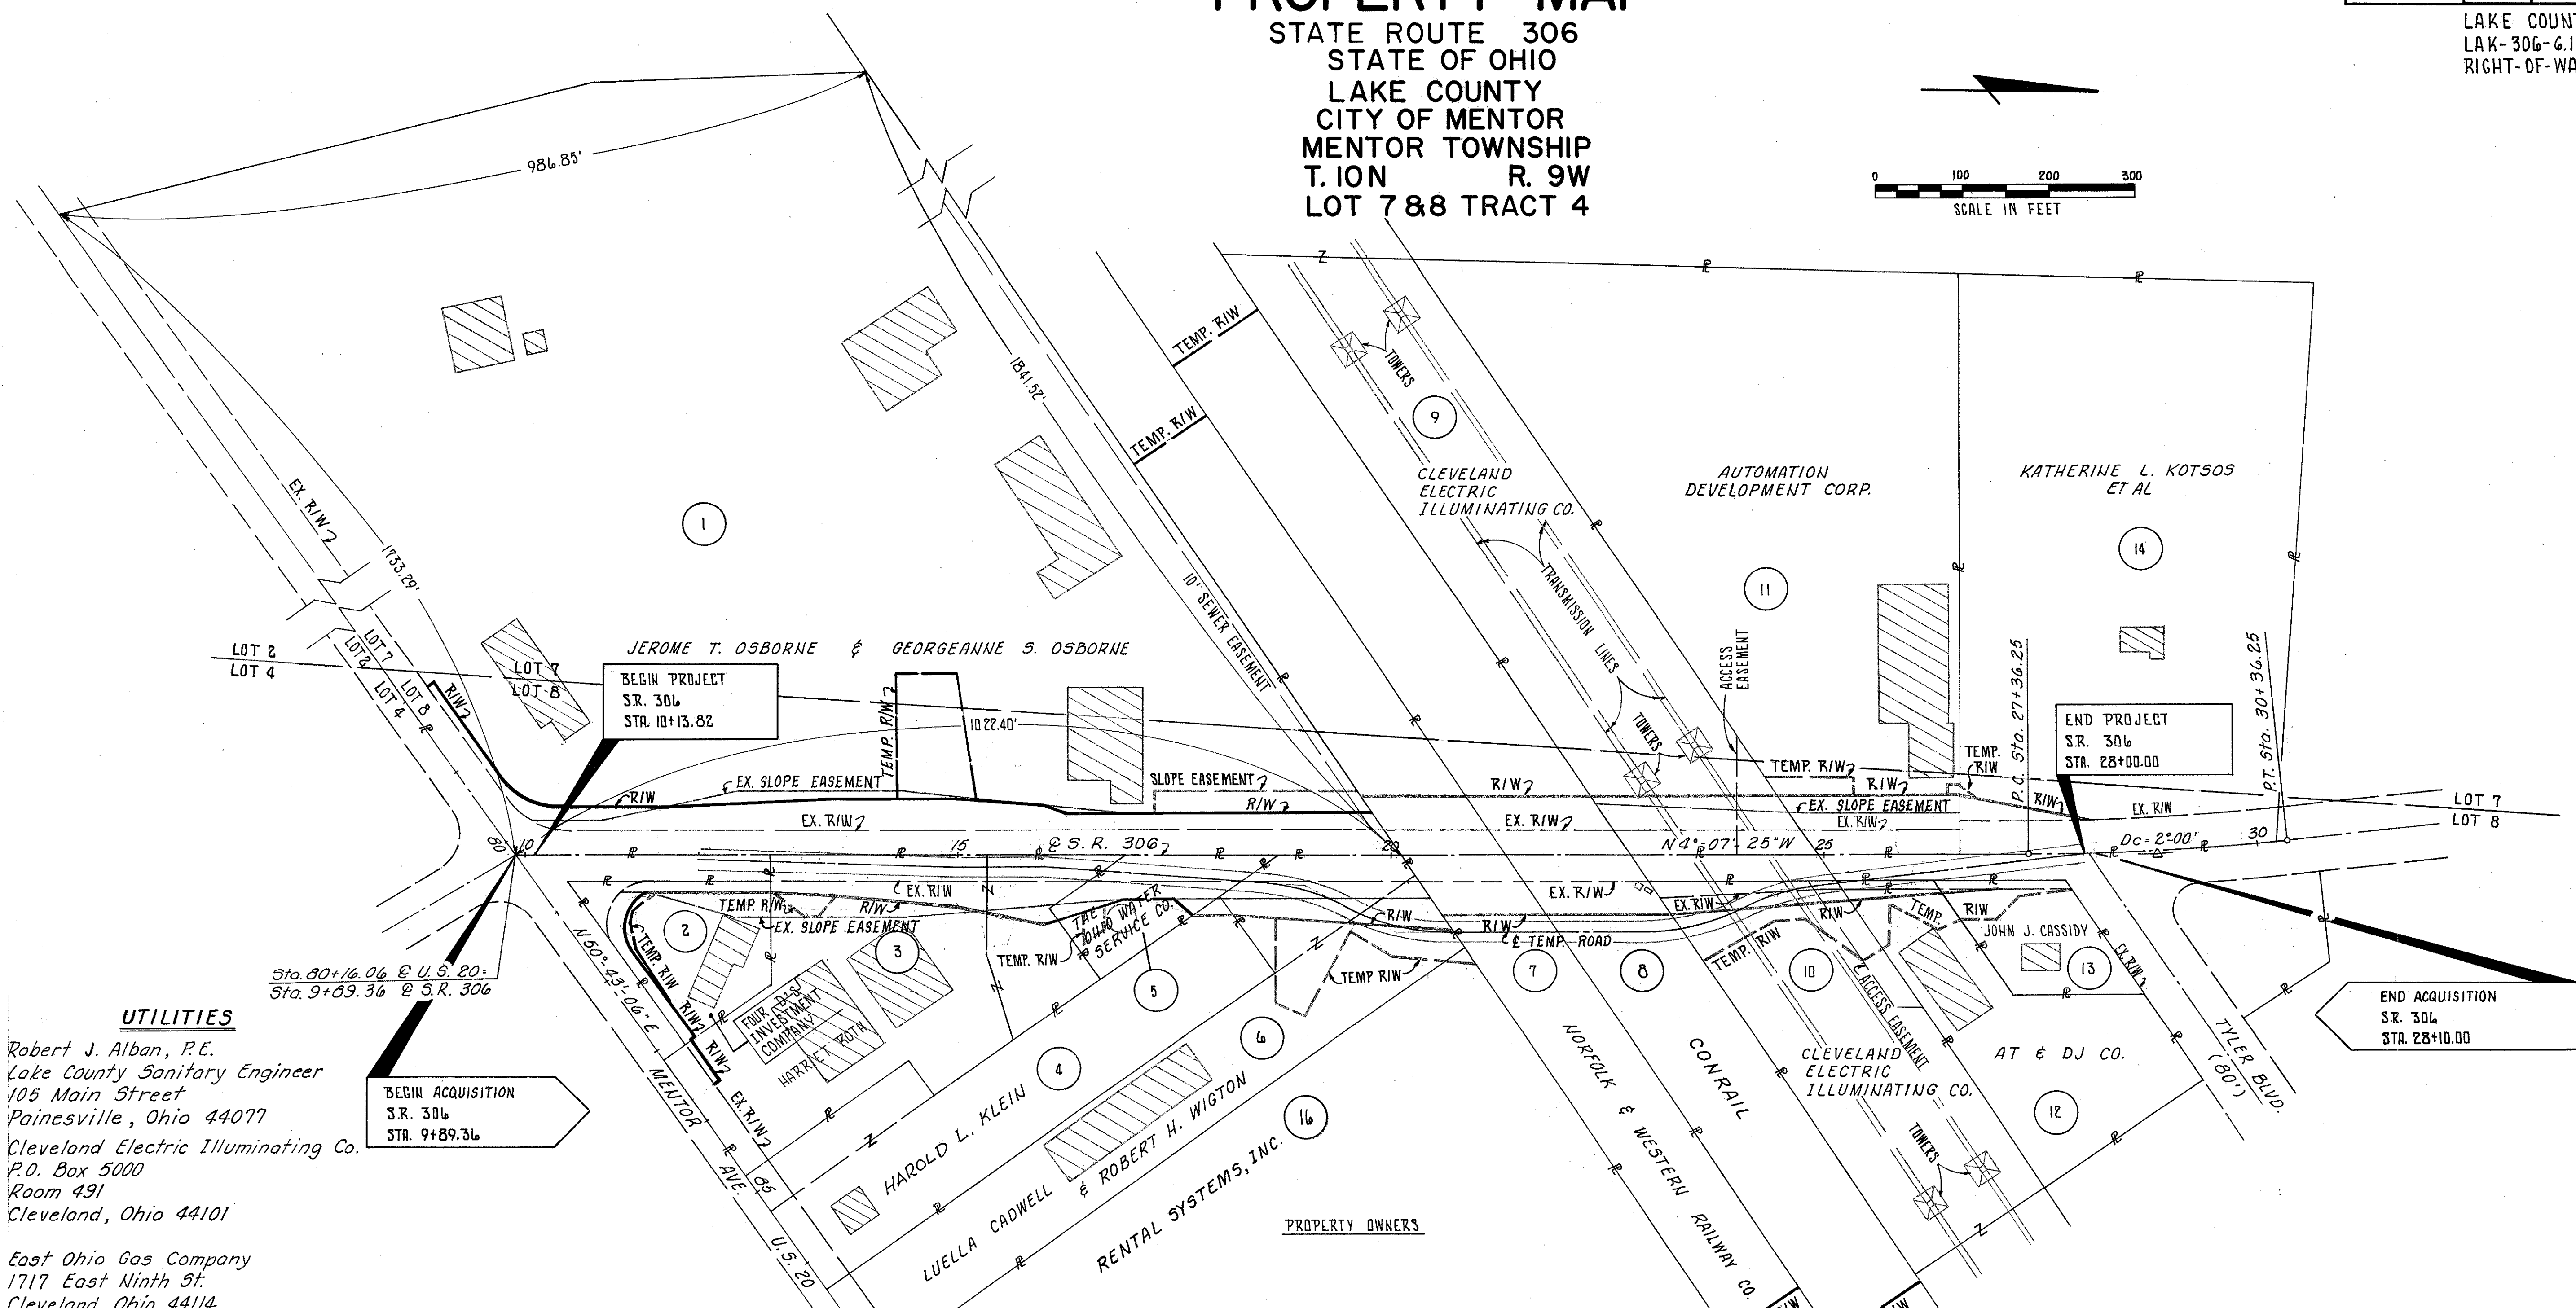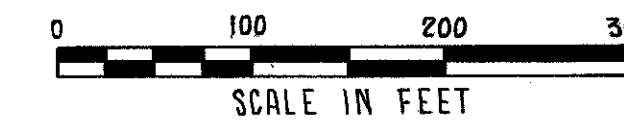

### UTILITIES

Robert J. Alban, P.E.  
Lake County Sanitary Engineer  
105 Main Street  
Painesville, Ohio 44077  
Cleveland Electric Illuminating Co.  
P.O. Box 5000  
Room 491  
Cleveland, Ohio 44101

East Ohio Gas Company  
1717 East Ninth St.  
Cleveland, Ohio 44114

Ohio Bell Telephone Company  
Room 703  
820 W. Superior Ave.  
Cleveland, Ohio 44113

American Telephone & Telegraph Co.  
10 S. Canal St.  
Chicago, Illinois 60606

Ohio Water Service Co.  
7473 Center St.  
Mentor, Ohio 44060

BEGIN ACQUISITION  
S.R. 306  
STA. 9+89.36

BEGIN PROJECT  
S.R. 306  
STA. 10+13.82

END PROJECT  
S.R. 306  
STA. 28+00.00

END ACQUISITION  
S.R. 306  
STA. 28+10.00

### PROPERTY OWNERS

- |   |   |    |                                     |
|---|---|----|-------------------------------------|
| 1 | JEROME T. OSBORNE & GEORGEANNE S. OSBORNE | 8  | CONRAIL                             |
| 2 | FOUR D'S INVESTMENT COMPANY               | 9  | CLEVELAND ELECTRIC ILLUMINATING CO. |
| 3 | HARRIET ROTH                              | 10 | CLEVELAND ELECTRIC ILLUMINATING CO. |
| 4 | HAROLD L. KLEIN                           | 11 | AUTOMATION DEVELOPMENT CORP.        |
| 5 | THE OHIO WATER SERVICE CO.                | 12 | A.T. & D.J. CO.                     |
| 6 | LUELLA CADWELL & ROBERT H. WIGTON         | 13 | JOHN J. CASSIDY                     |
| 7 | NORFOLK & WESTERN RAILWAY CO.             | 14 | KATHERINE L. KOTSOUS ET AL.         |
|   |   | 16 | RENTAL SYSTEMS, INC.                |

REV.	DATE	DESCRIPTION
TYPE FUND		
ISSUE 1		