



RAILROAD PLAT
 MENTOR TOWNSHIP
 T. 10N R. 9W
 LOT 7 TRACT 4

FHWA REGION	STATE	PROJECT
5	OHIO	

96
101

LAKE COUNTY
 LAK-306-6.15
 RIGHT-OF-WAY

9
14

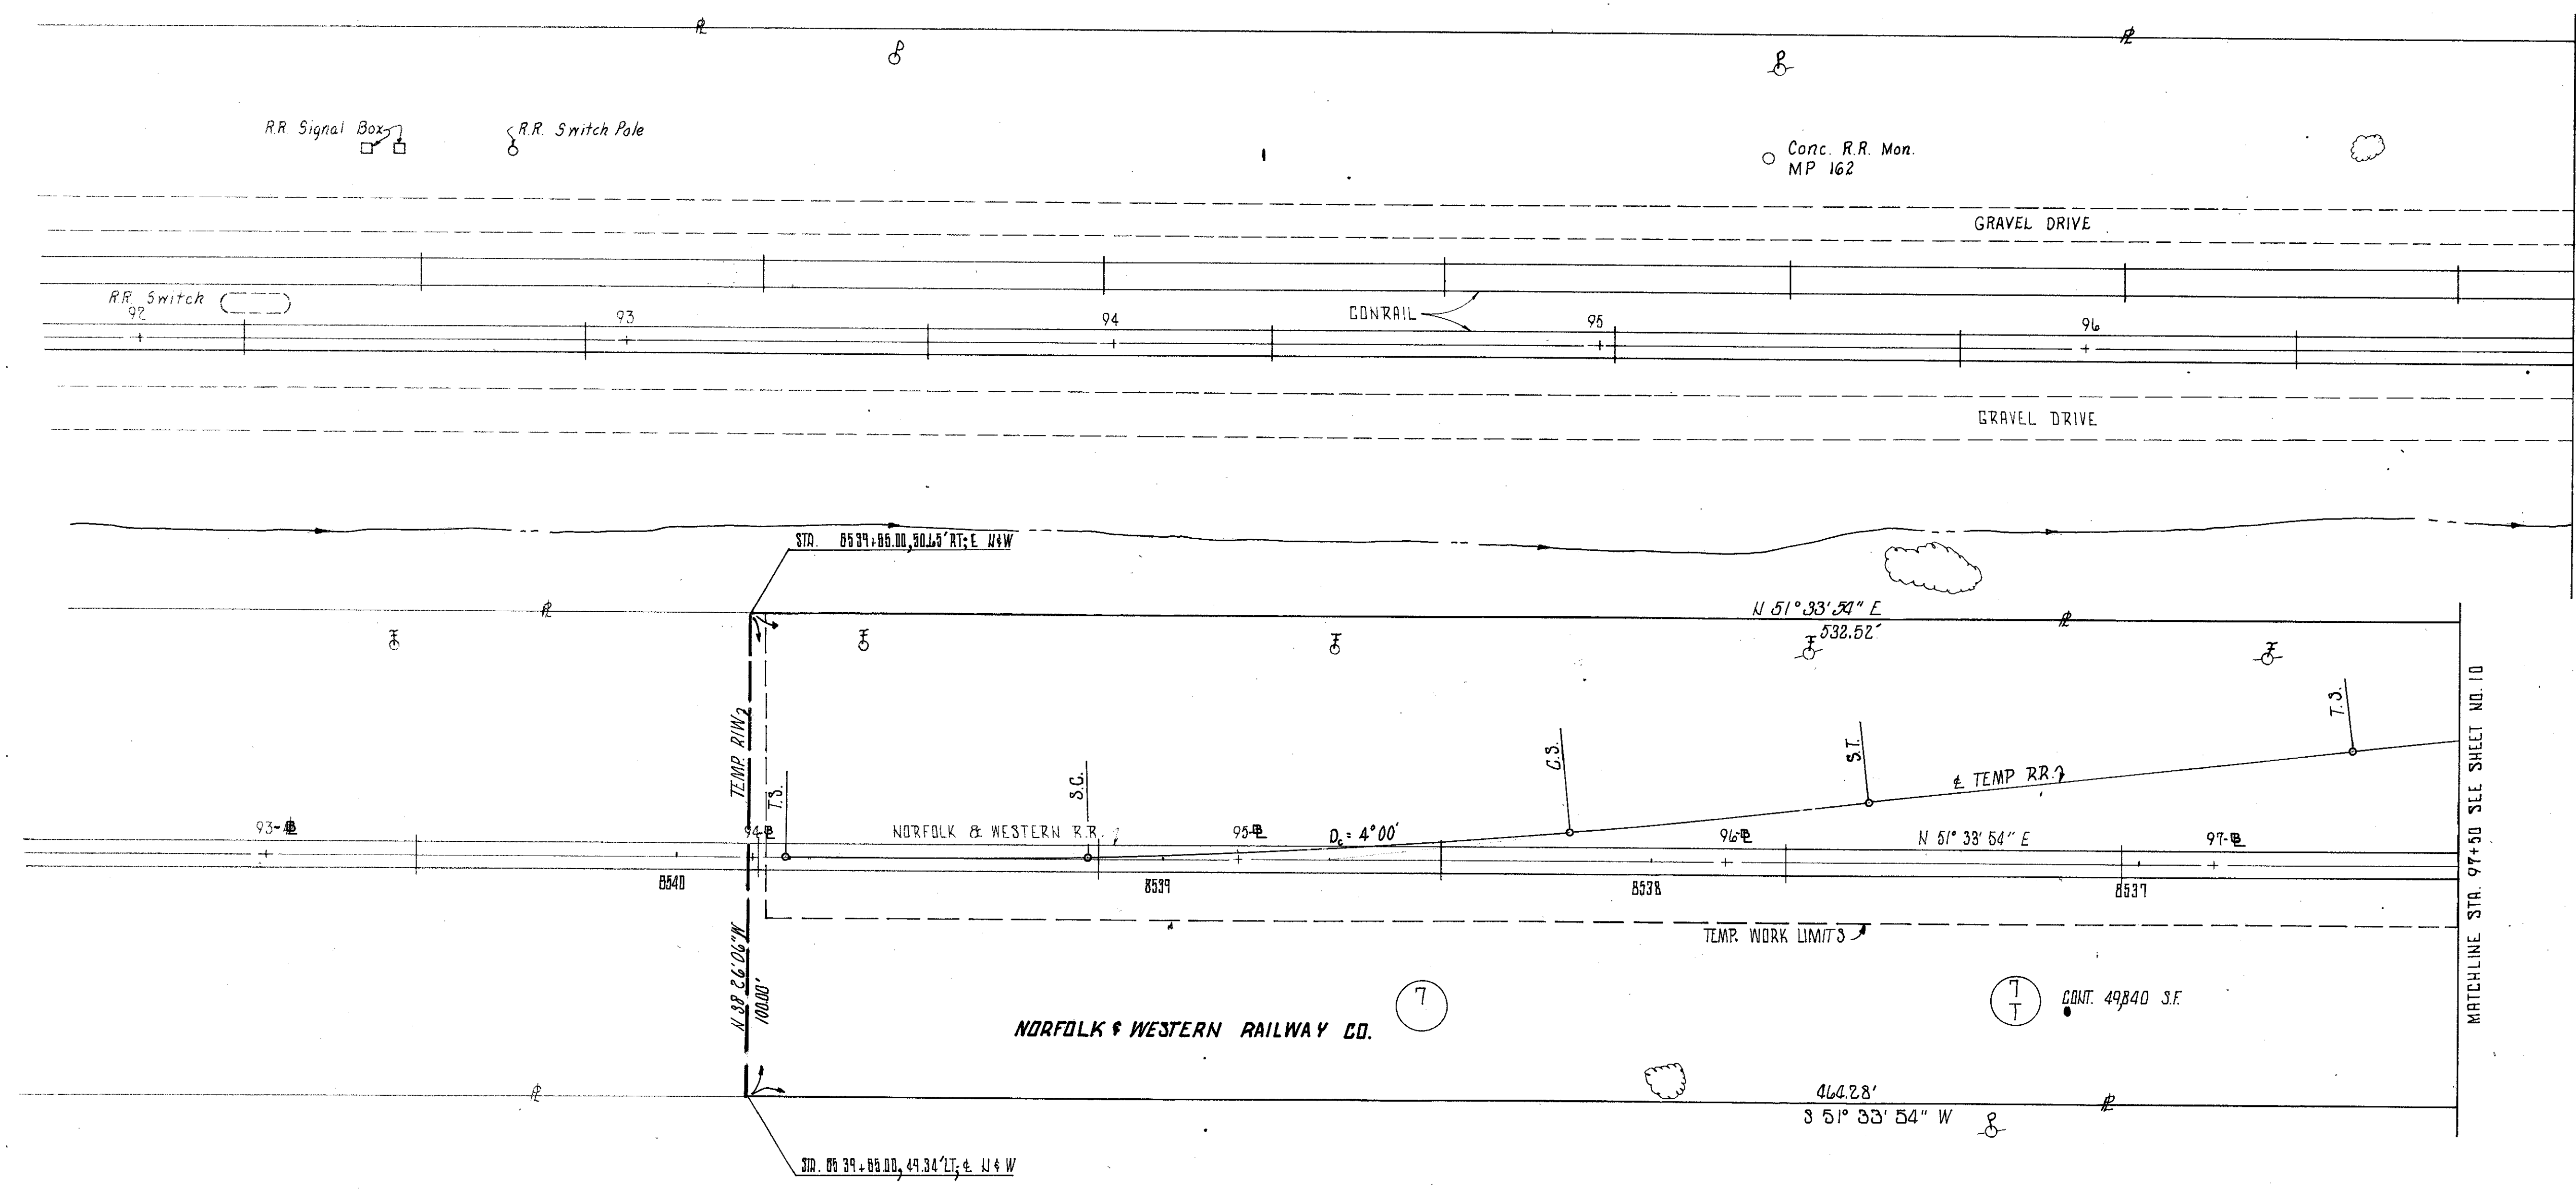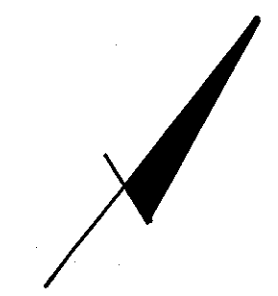

MATCHLINE STA. 97+50 SEE SHEET NO. 10