



RAILROAD PLAT  
 MENTOR TOWNSHIP  
 T. 10N R. 9W  
 LOT 8 TRACT 4

FHWA REGION	STATE	PROJECT
5	OHIO	

98  
101

LAKE COUNTY  
 LAK-306-615  
 RIGHT-OF-WAY

11  
14

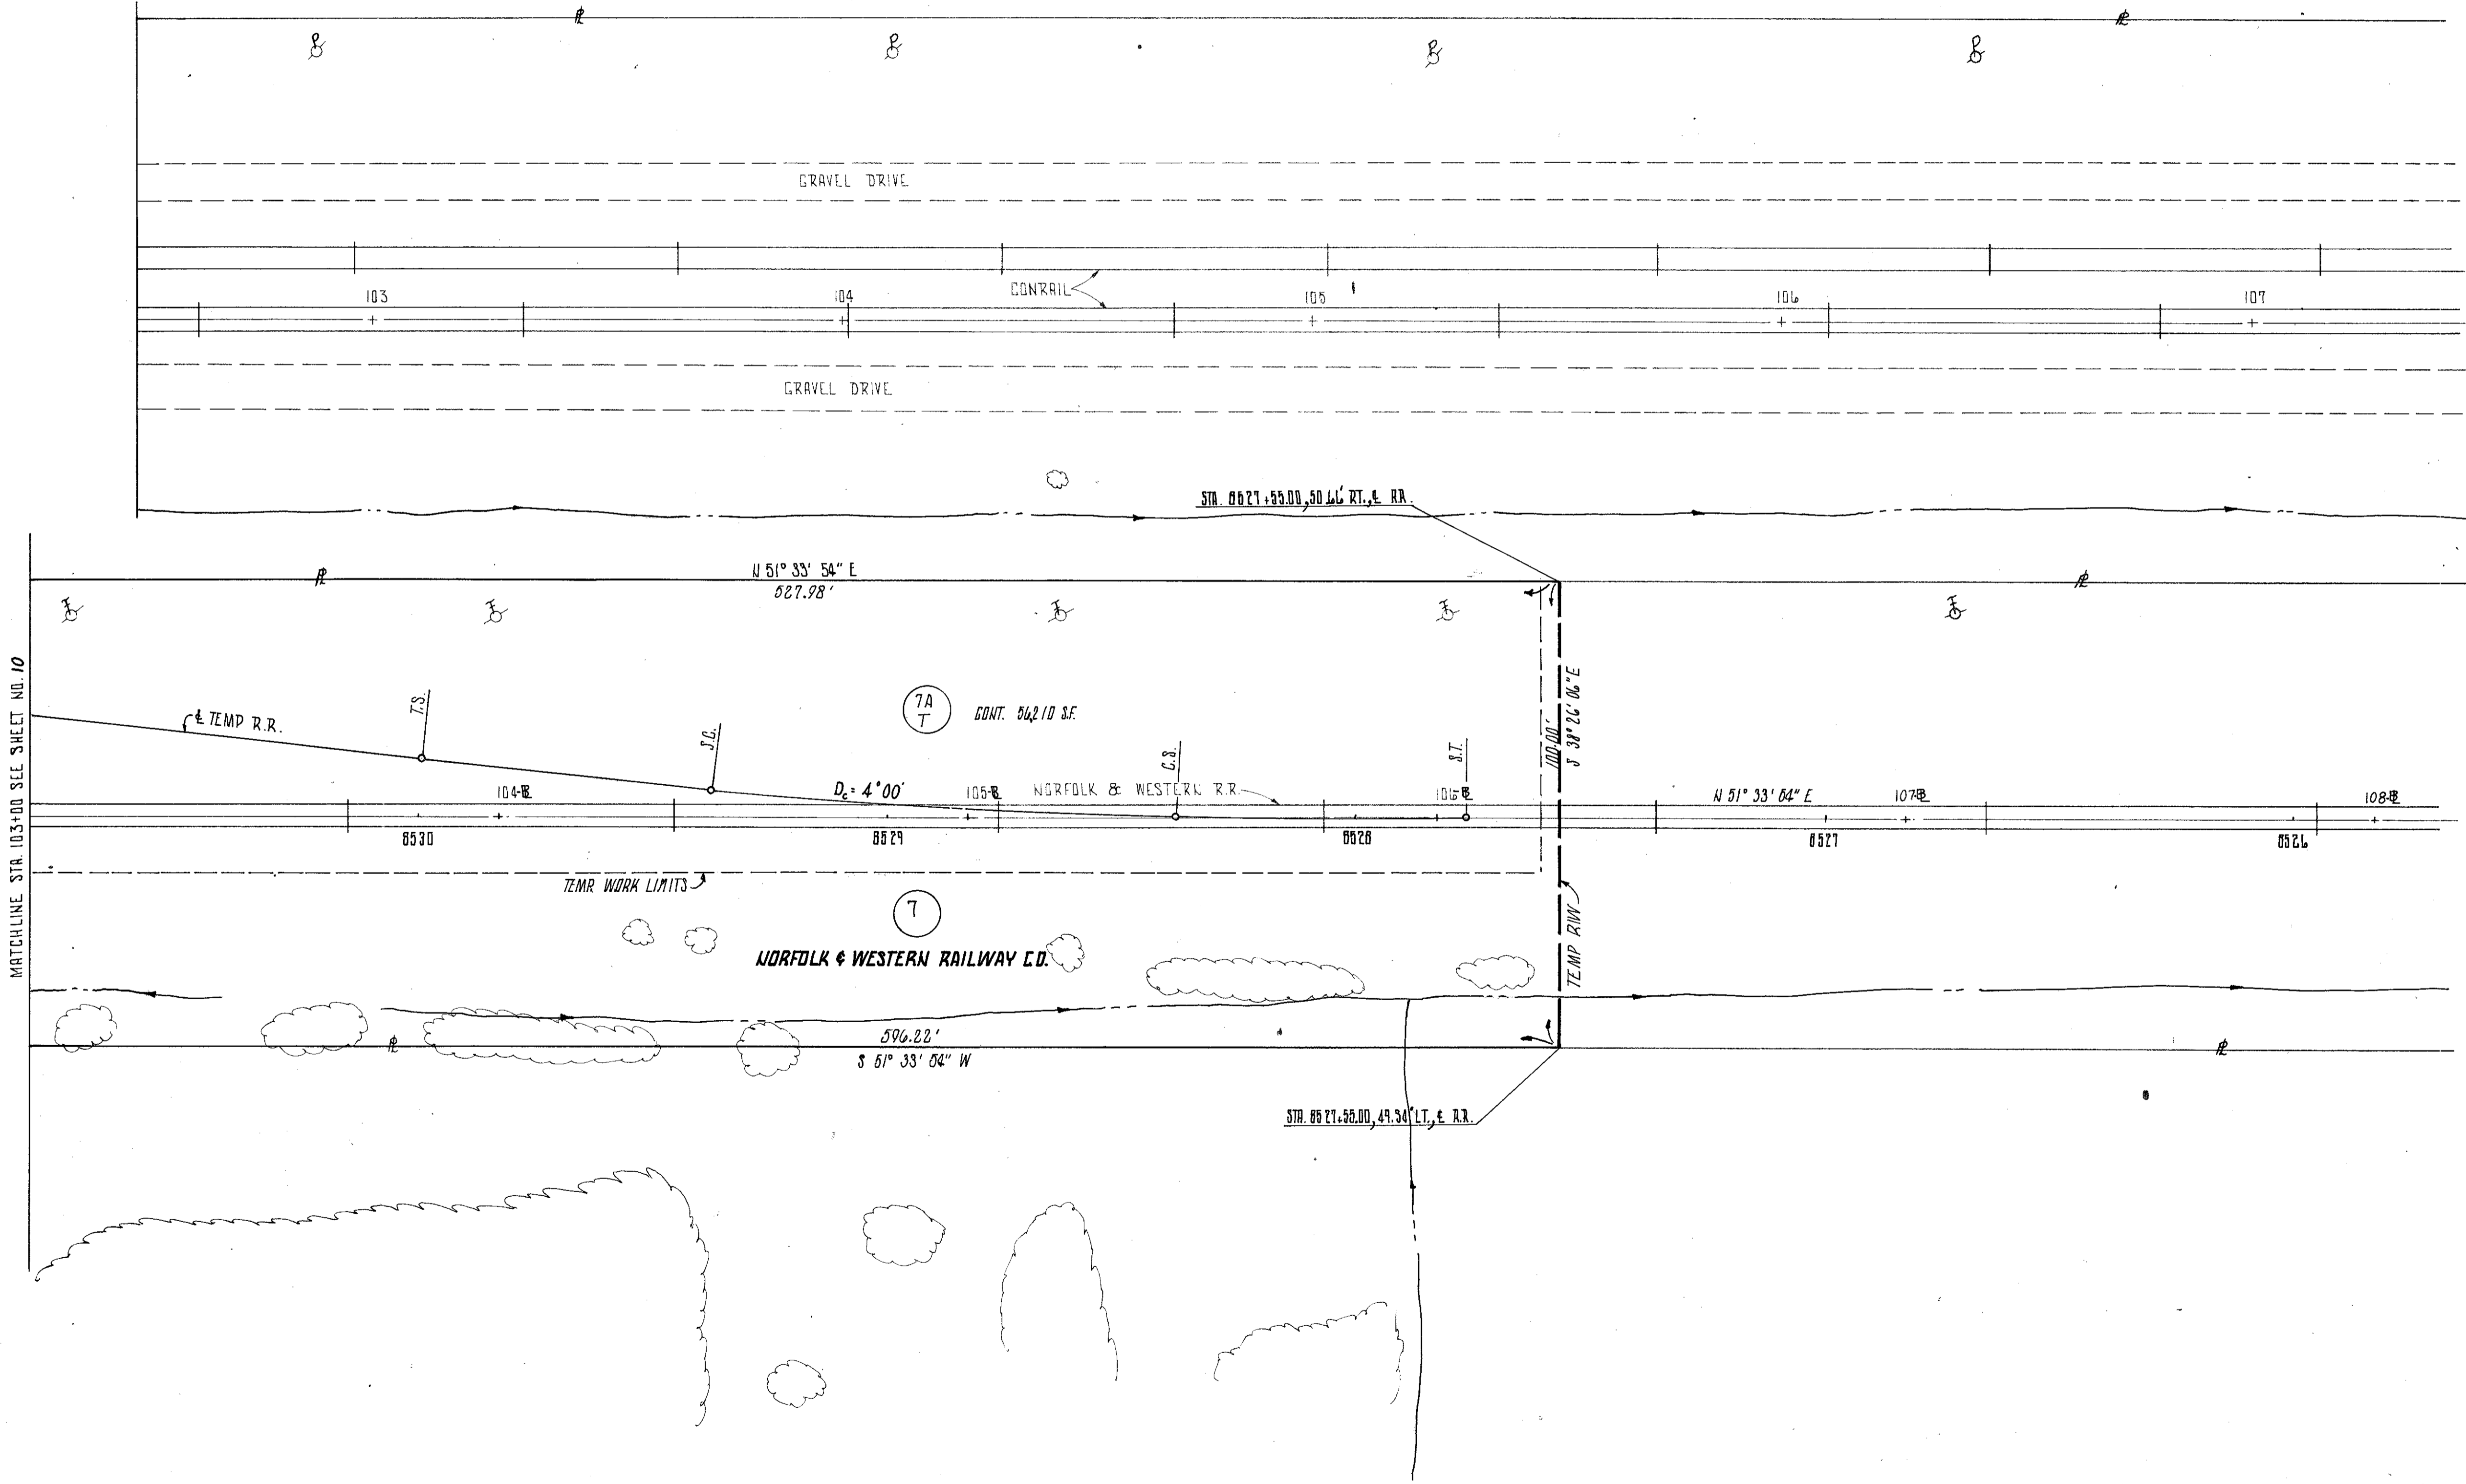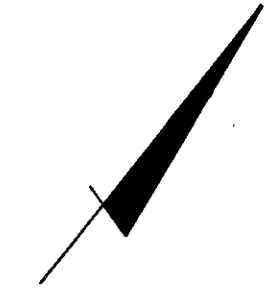

MATCHLINE STA. 103+00 SEE SHEET NO. 10