



RAILROAD PLAT
 MENTOR TOWNSHIP
 T. 10N R. 9W
 LOT 8 TRACT 4

FHWA REGION	STATE	PROJECT
5	OHIO	

101
101

LAKE COUNTY
 LAK-306-6.15
 RIGHT-OF-WAY

14
14

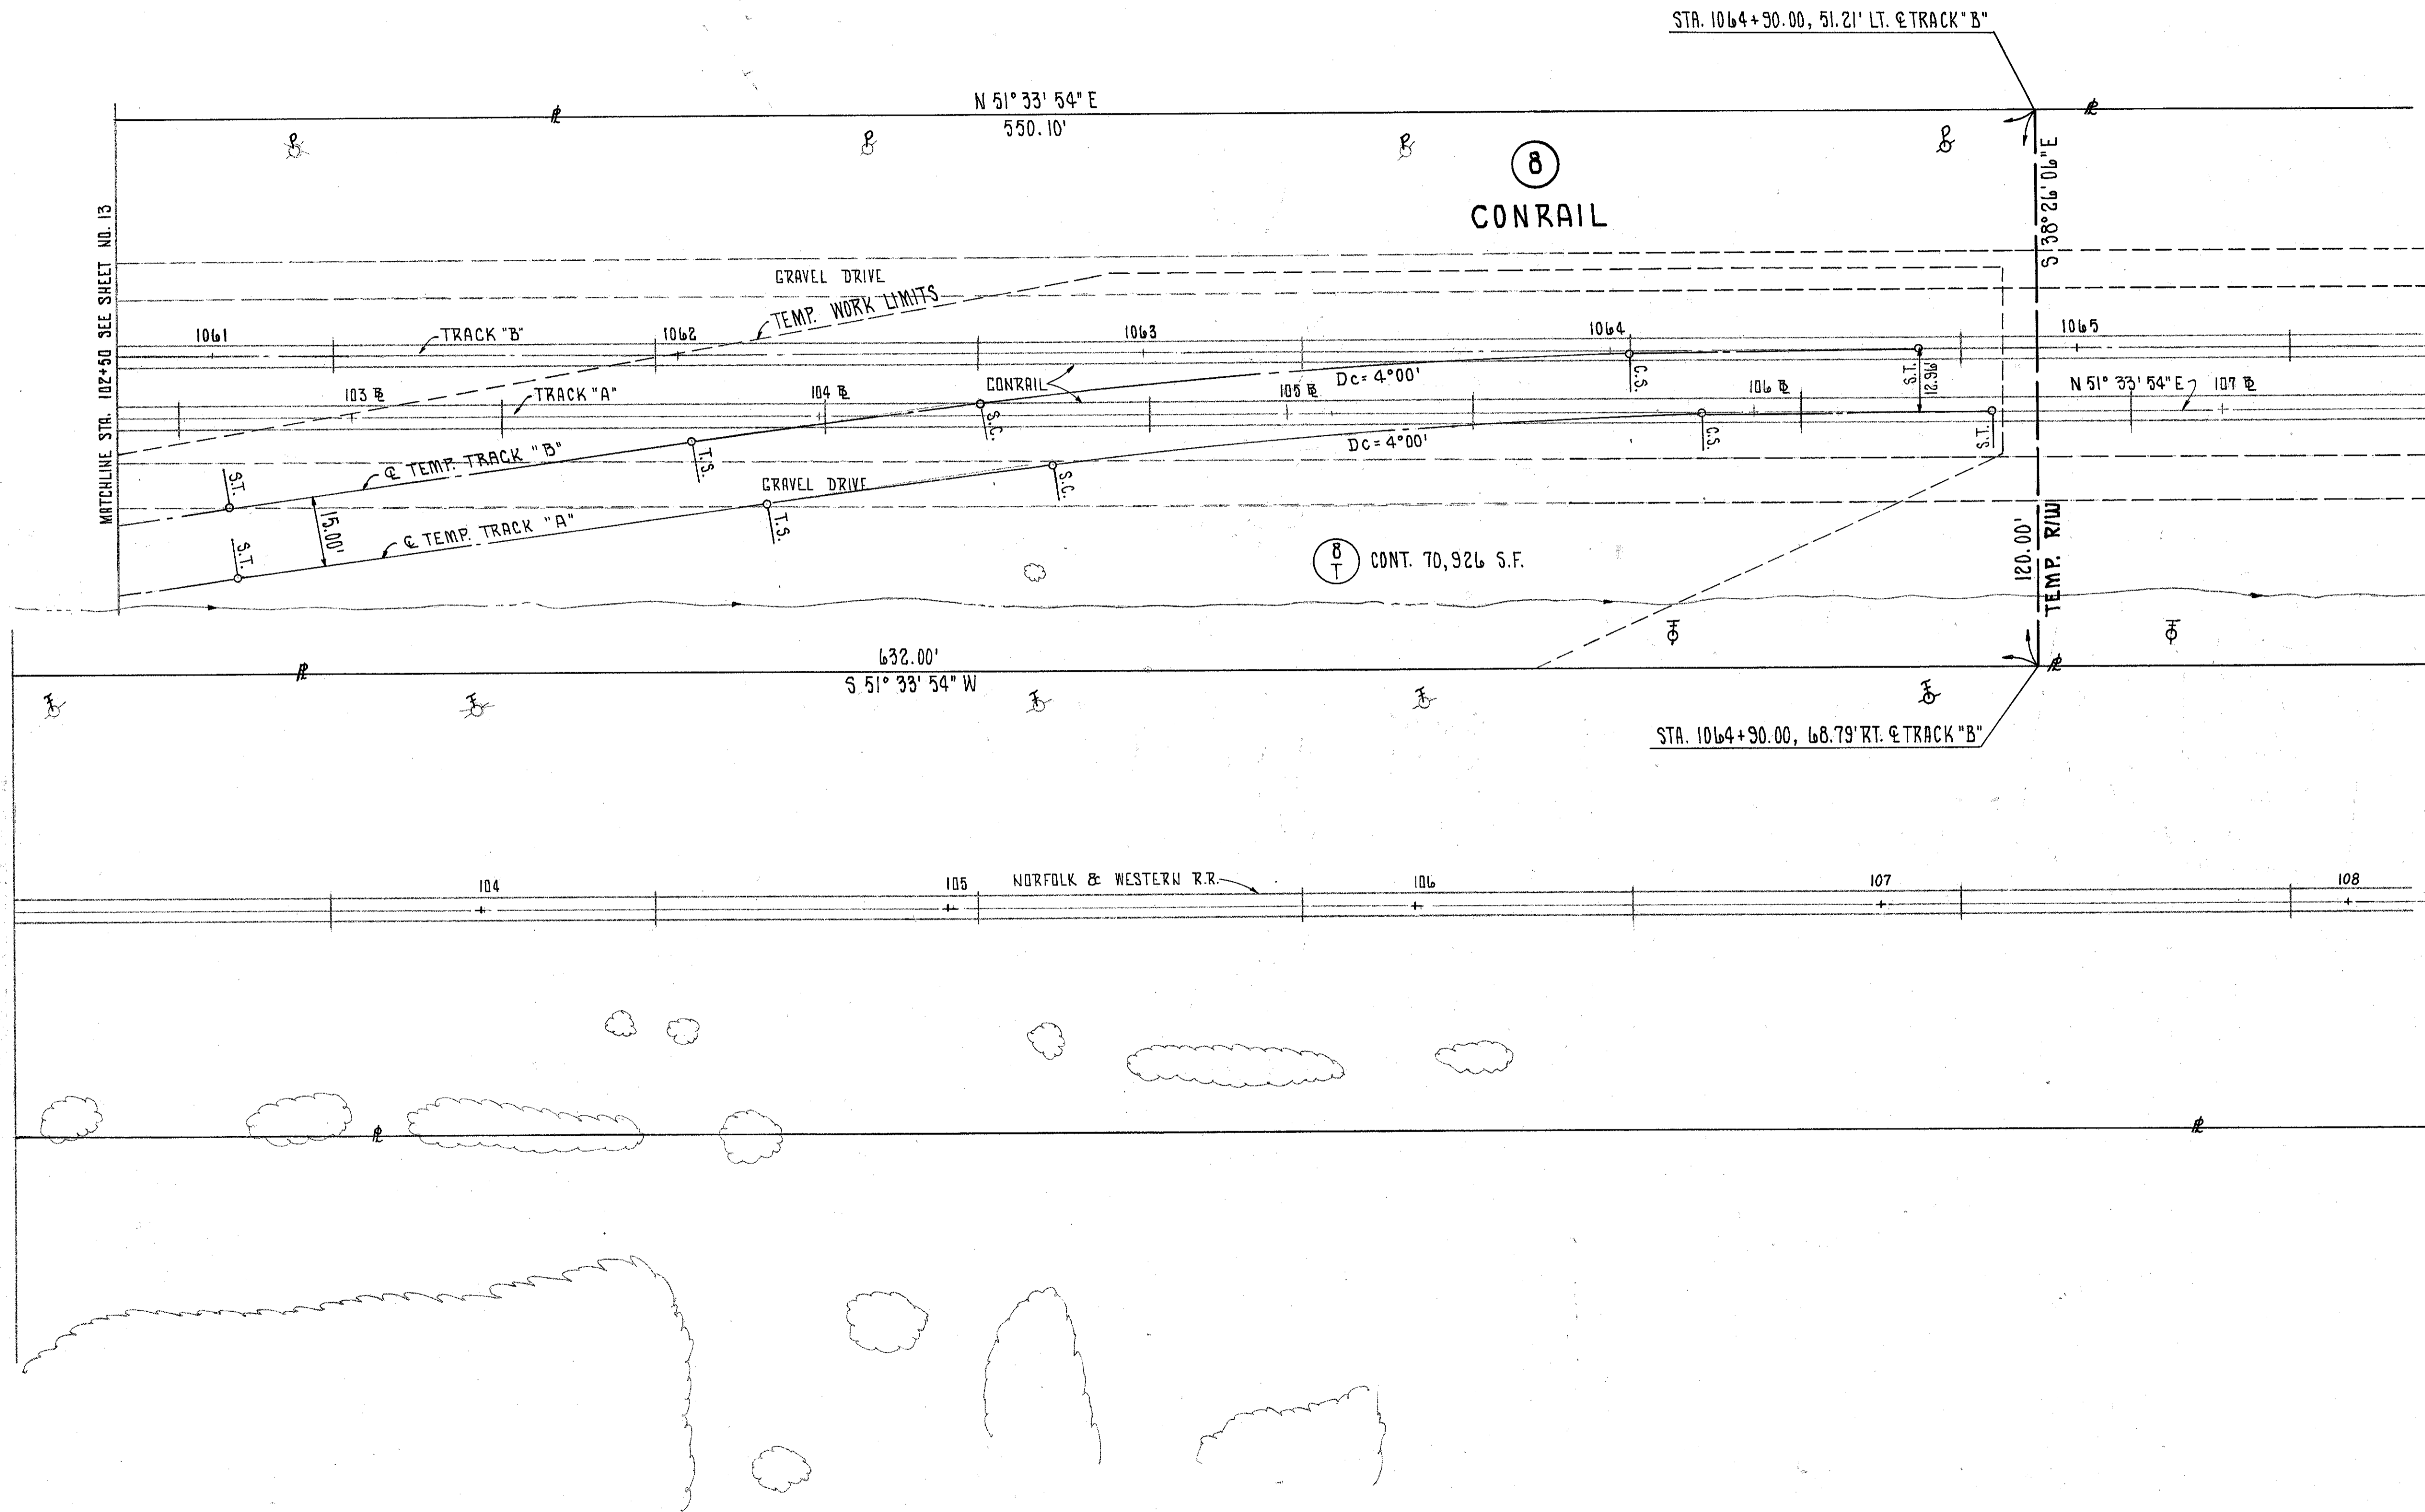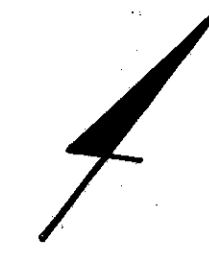

CONRAIL R/W