


TRACTS 5 & 9, TOWNSHIP 10, RANGE 9  
 CONNETICUT WESTERN RESERVE  
 CITY OF MENTOR


FED. RD. DIVISION	STATE	PROJECT
2	OHIO	

LAK-300-0.91

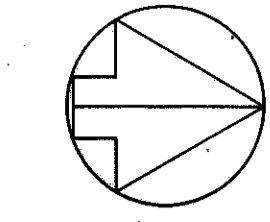

0 100 200  
 Scale in Feet

3  
 37

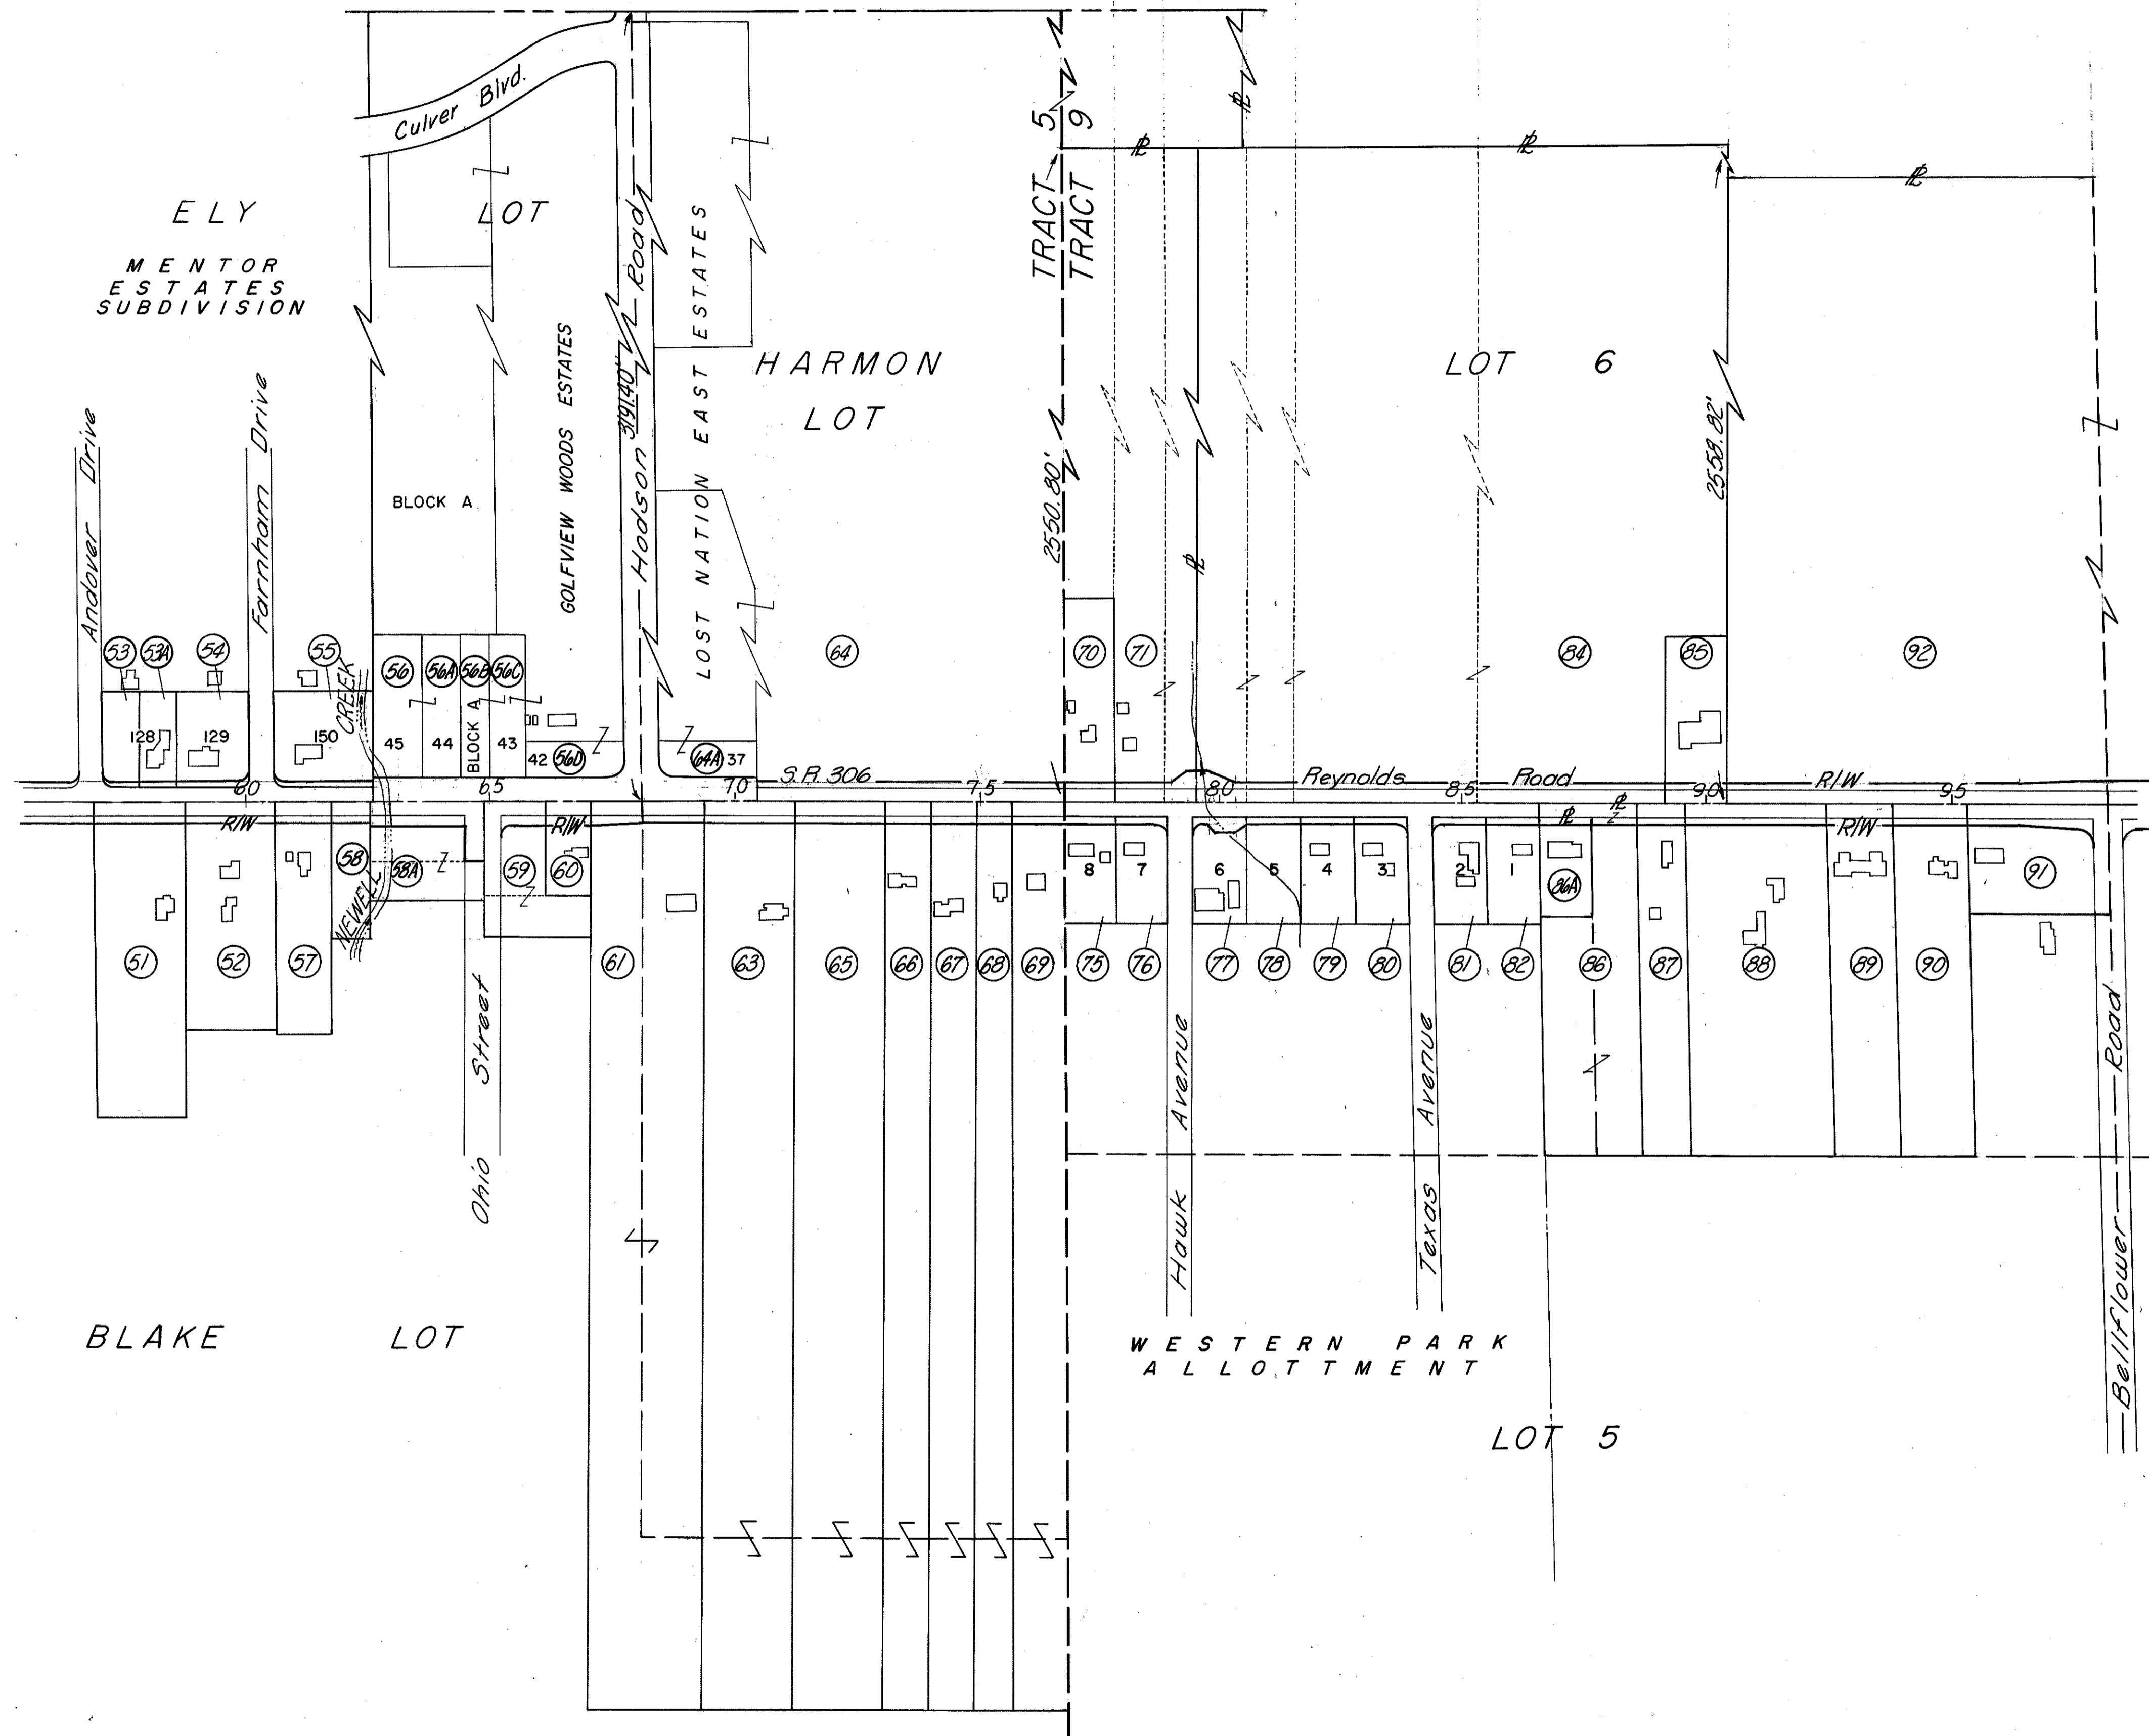

COMPLETION DATE	MARCH 27, 1974
REV. DATE	DESCRIPTION
1	7-15-77 Revisions in 56, 58 & 64 parcels

PROPERTY MAP