



TRACT 5, TOWNSHIP 10, RANGE 9  
CONNECTICUT WESTERN RESERVE  
CITY OF MENTOR

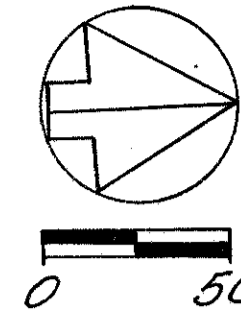

FED. RD. DIVISION	STATE	PROJECT
2	OHIO	

LAK-300-0.91

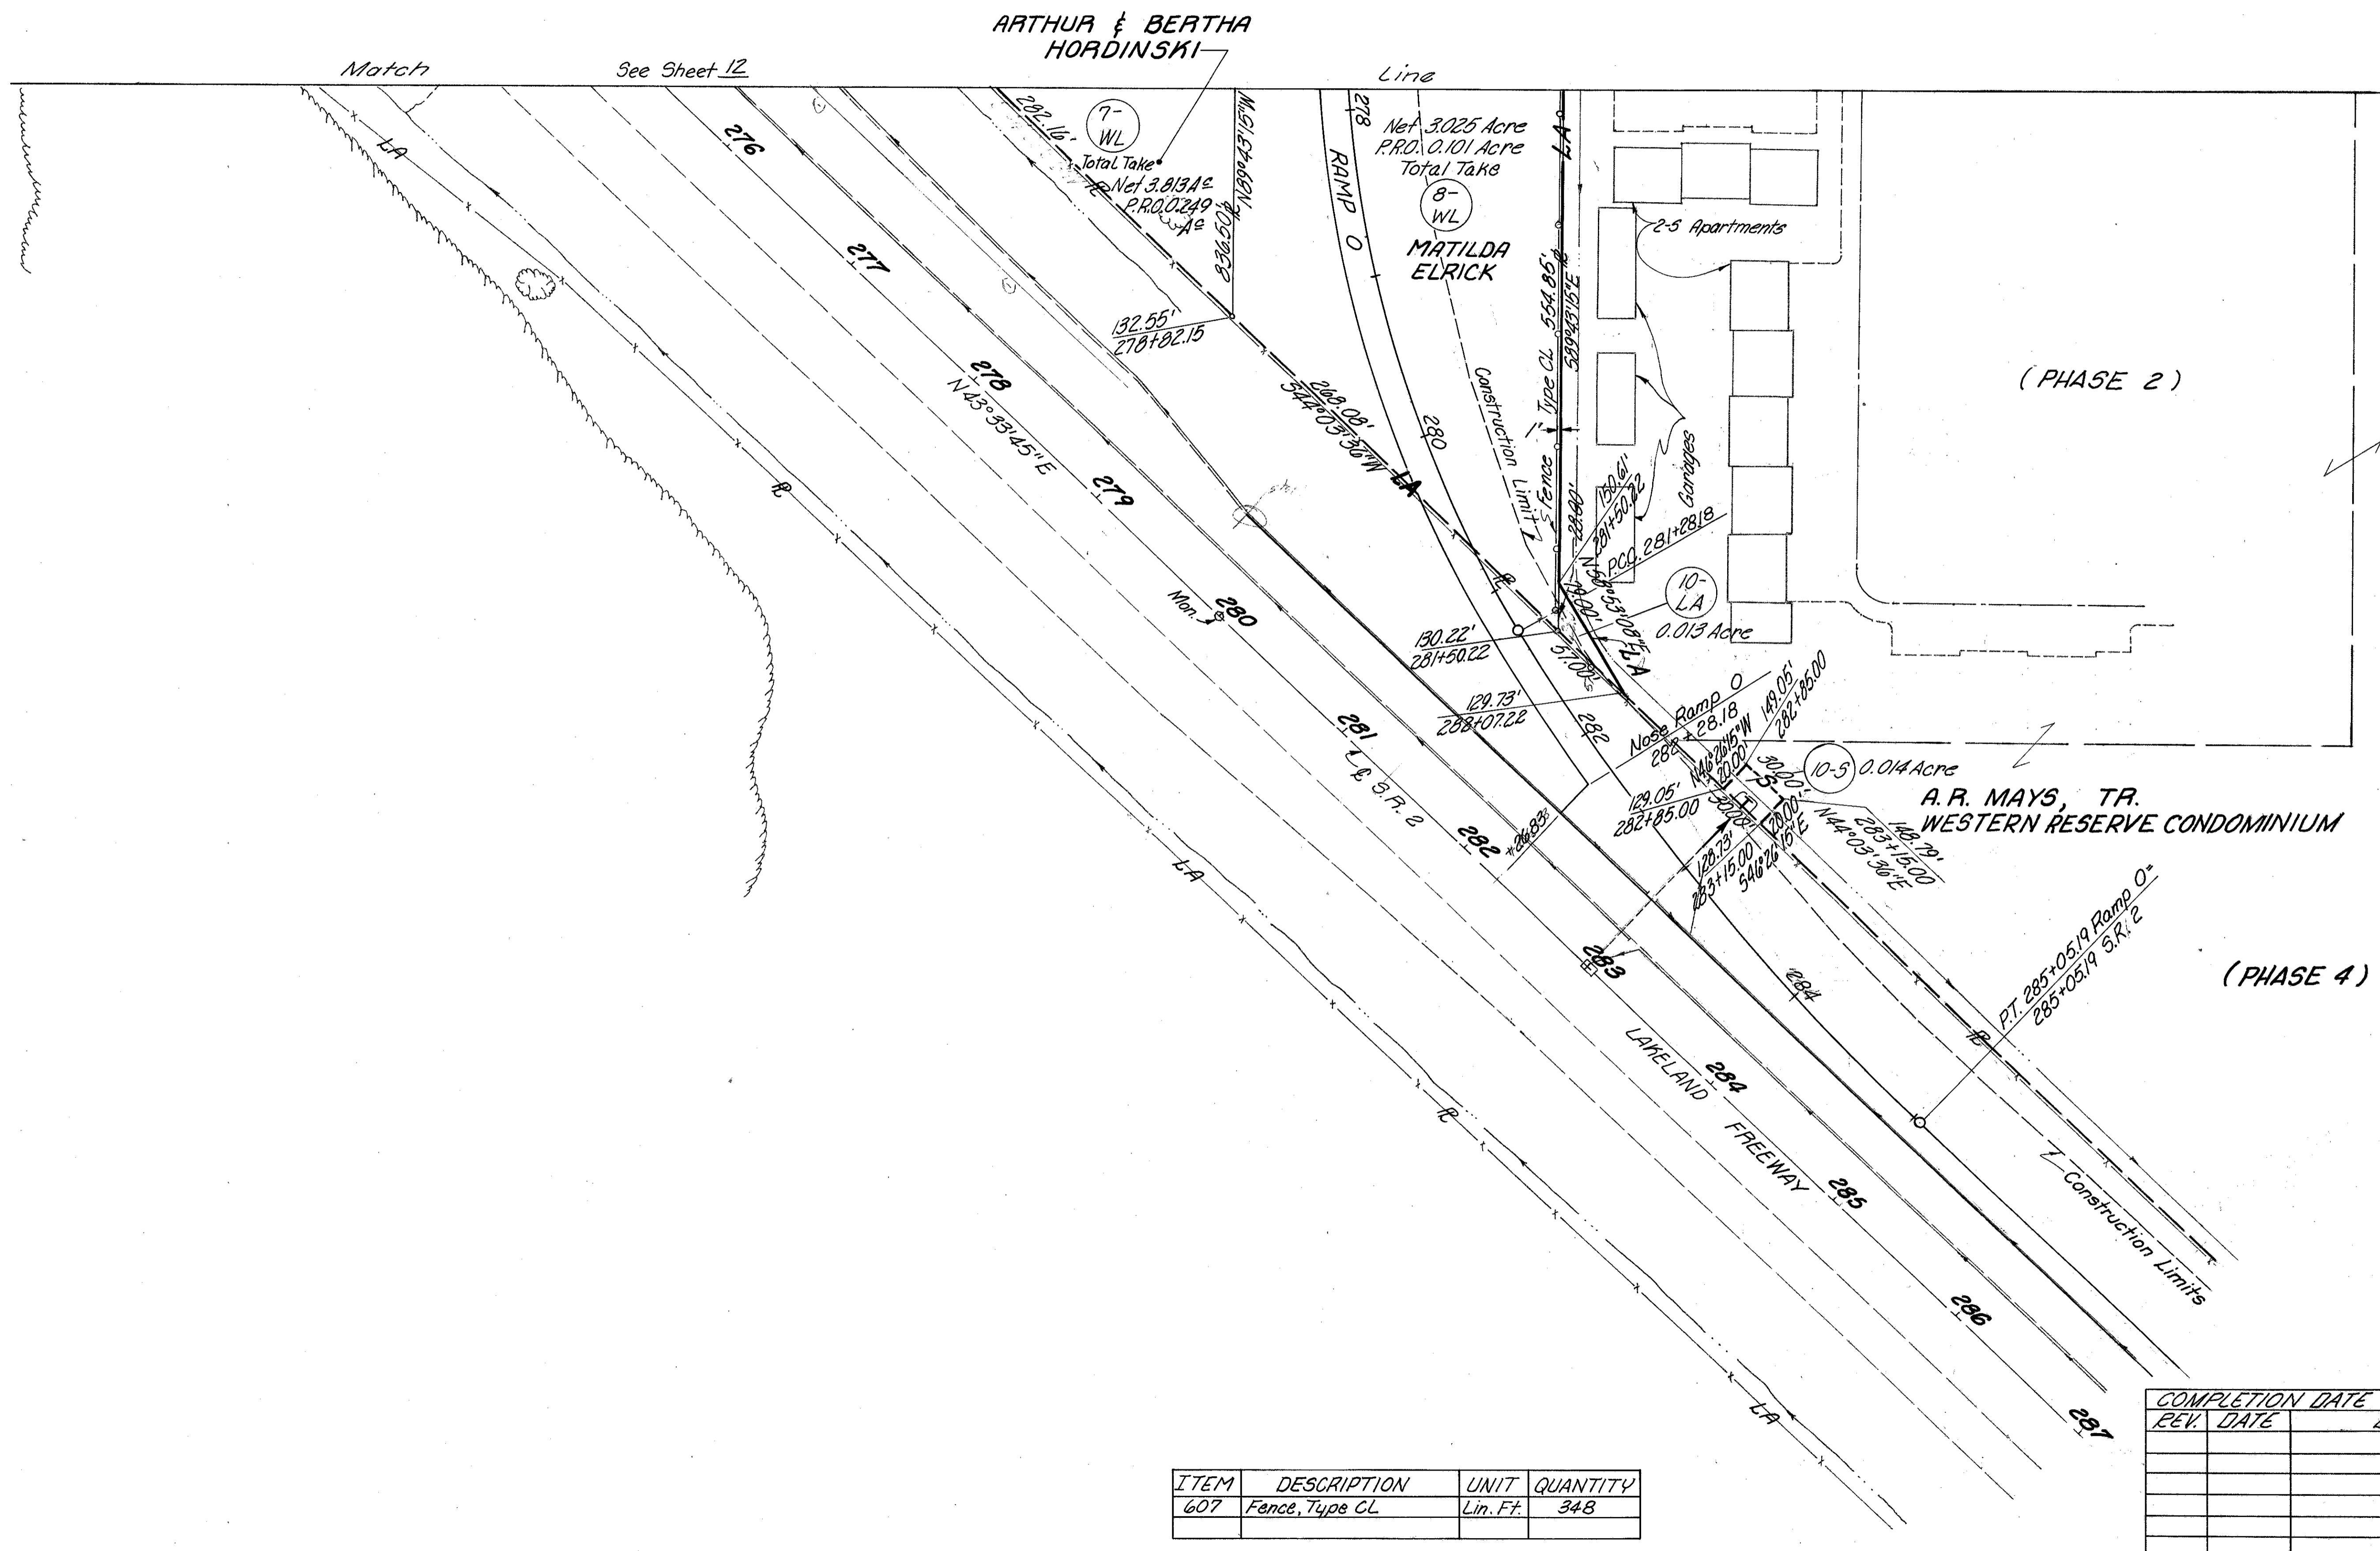

ITEM	DESCRIPTION	UNIT	QUANTITY
607	Fence, Type CL	Lin. Ft.	348

COMPLETION DATE MARCH 27, 1974		
REV.	DATE	DESCRIPTION