
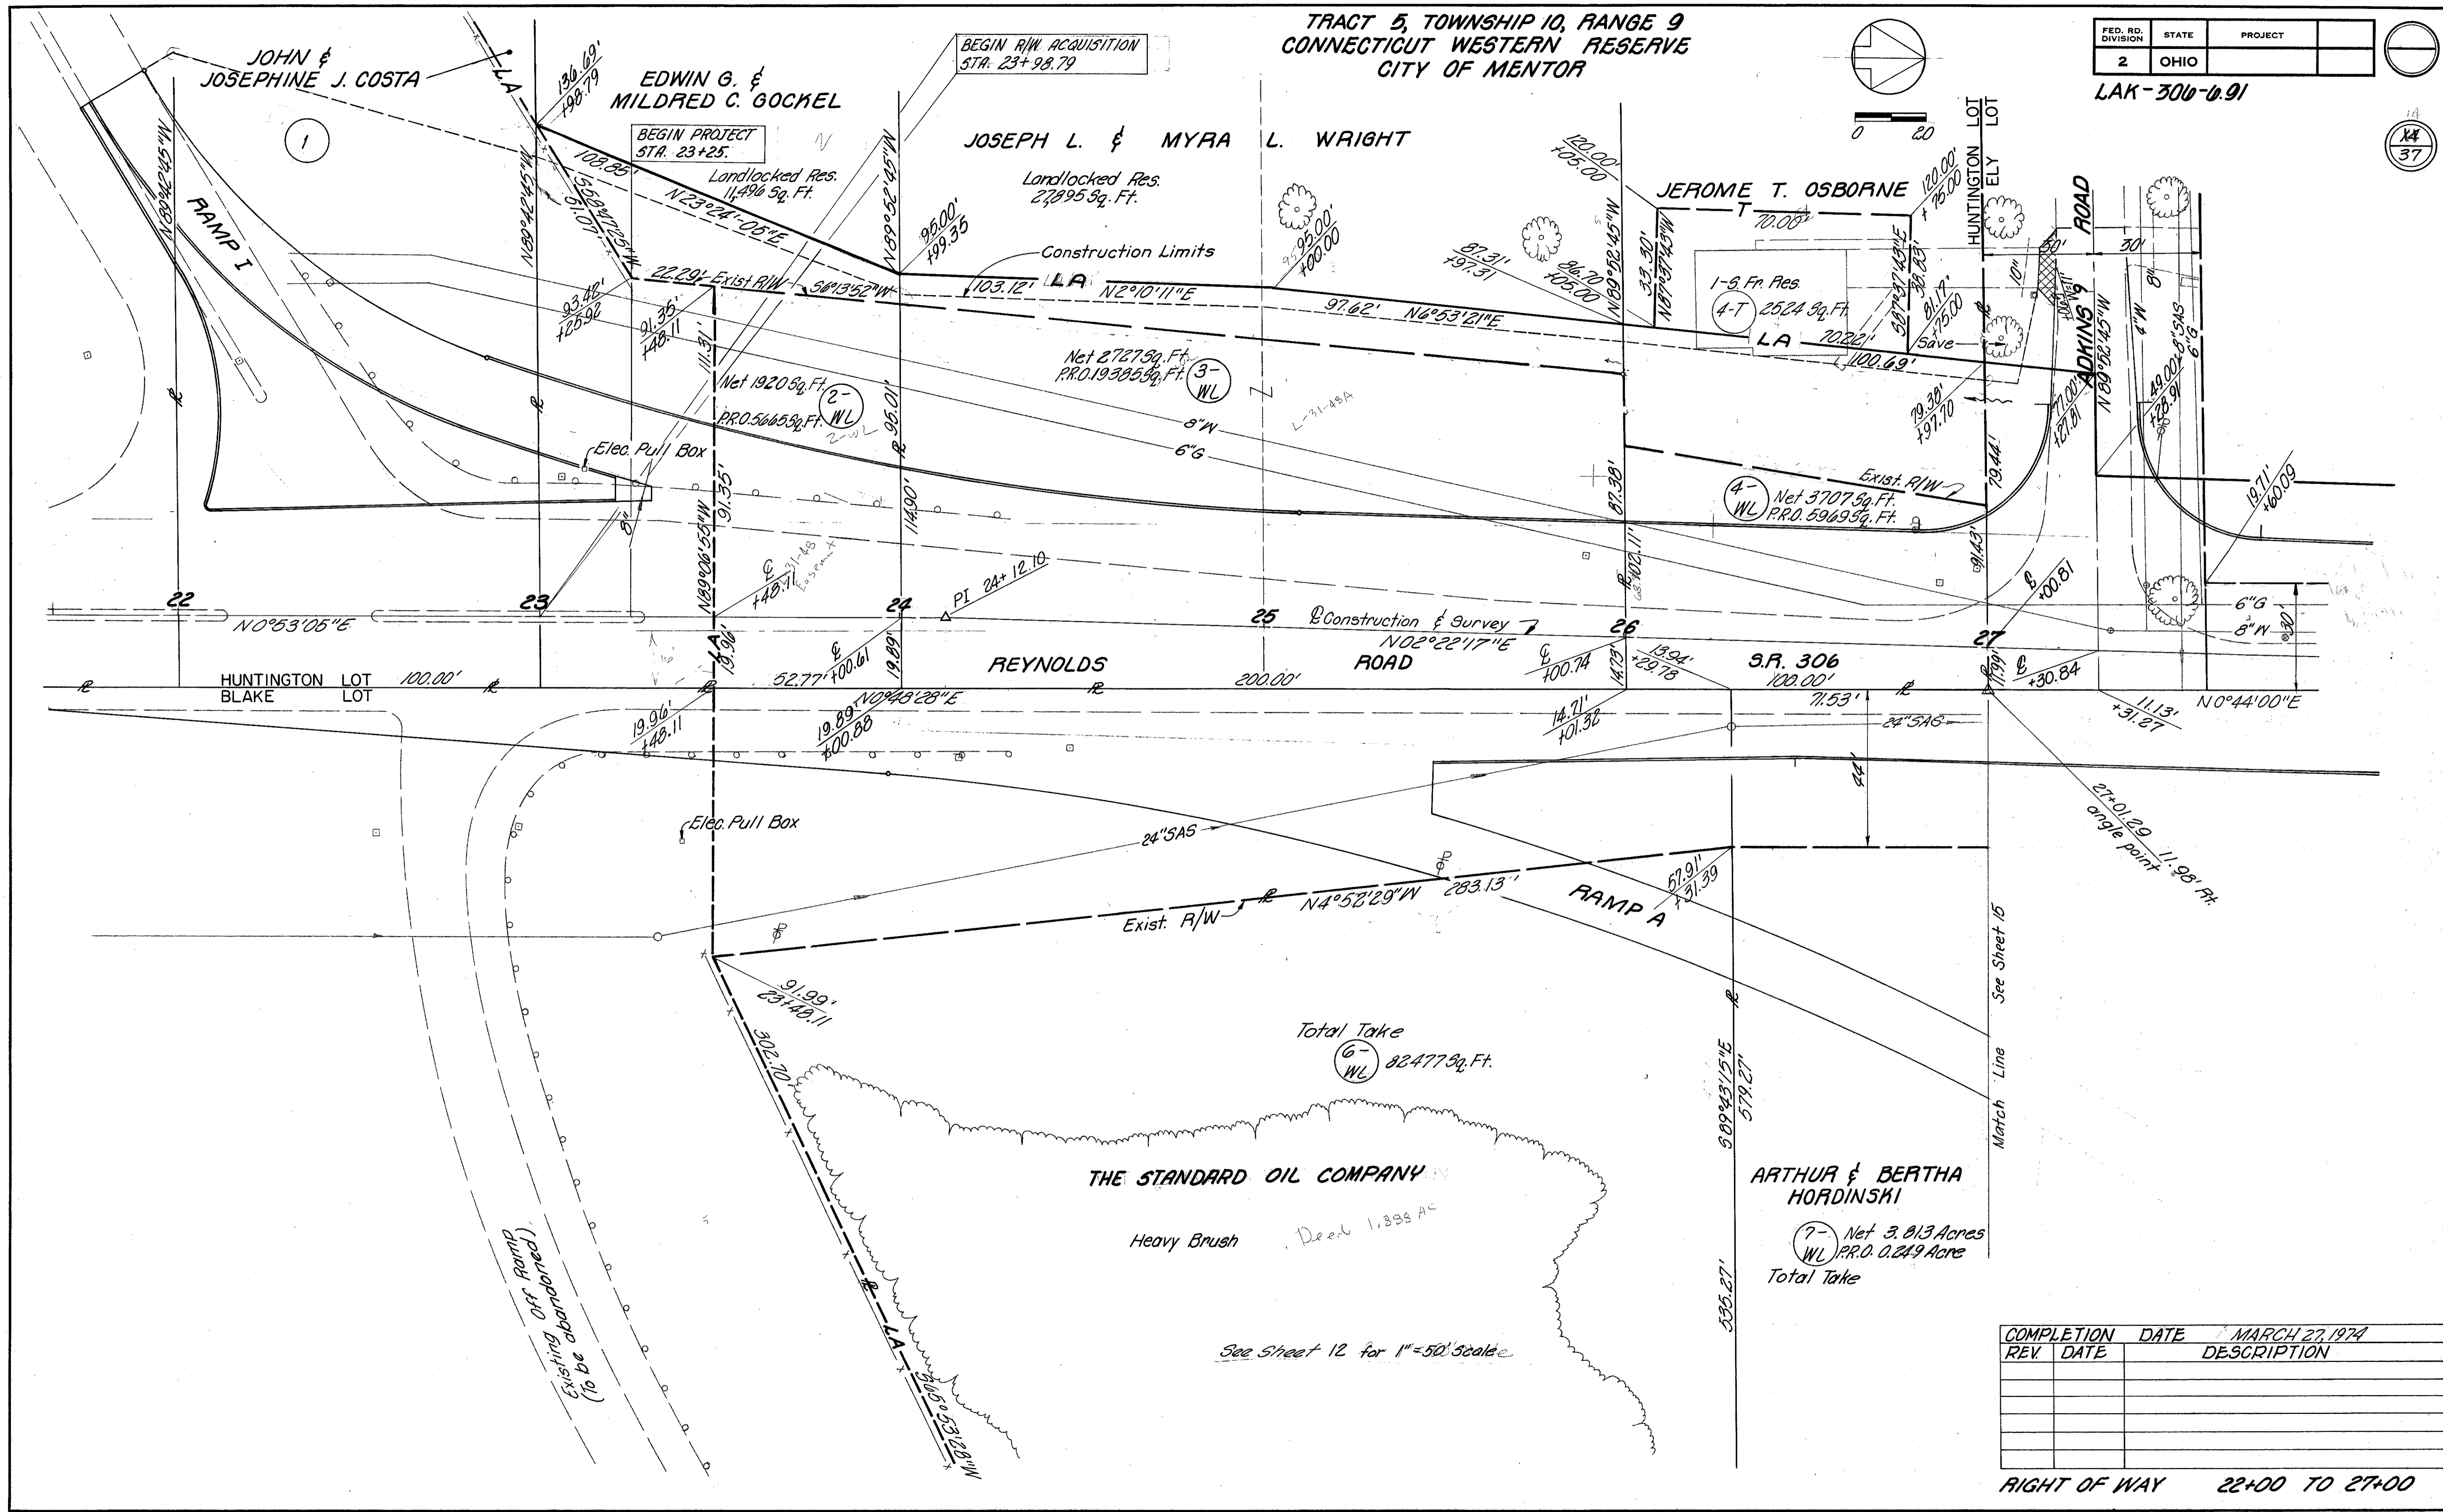


TRACT 5, TOWNSHIP 10, RANGE 9
CONNECTICUT WESTERN RESERVE
CITY OF MENTOR

FED. RD. DIVISION	STATE	PROJECT
2	OHIO	

LAK-300-0.91

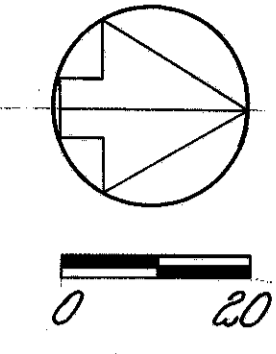

COMPLETION DATE	DESCRIPTION
MARCH 27, 1974	

RIGHT OF WAY 22+00 TO 27+00