
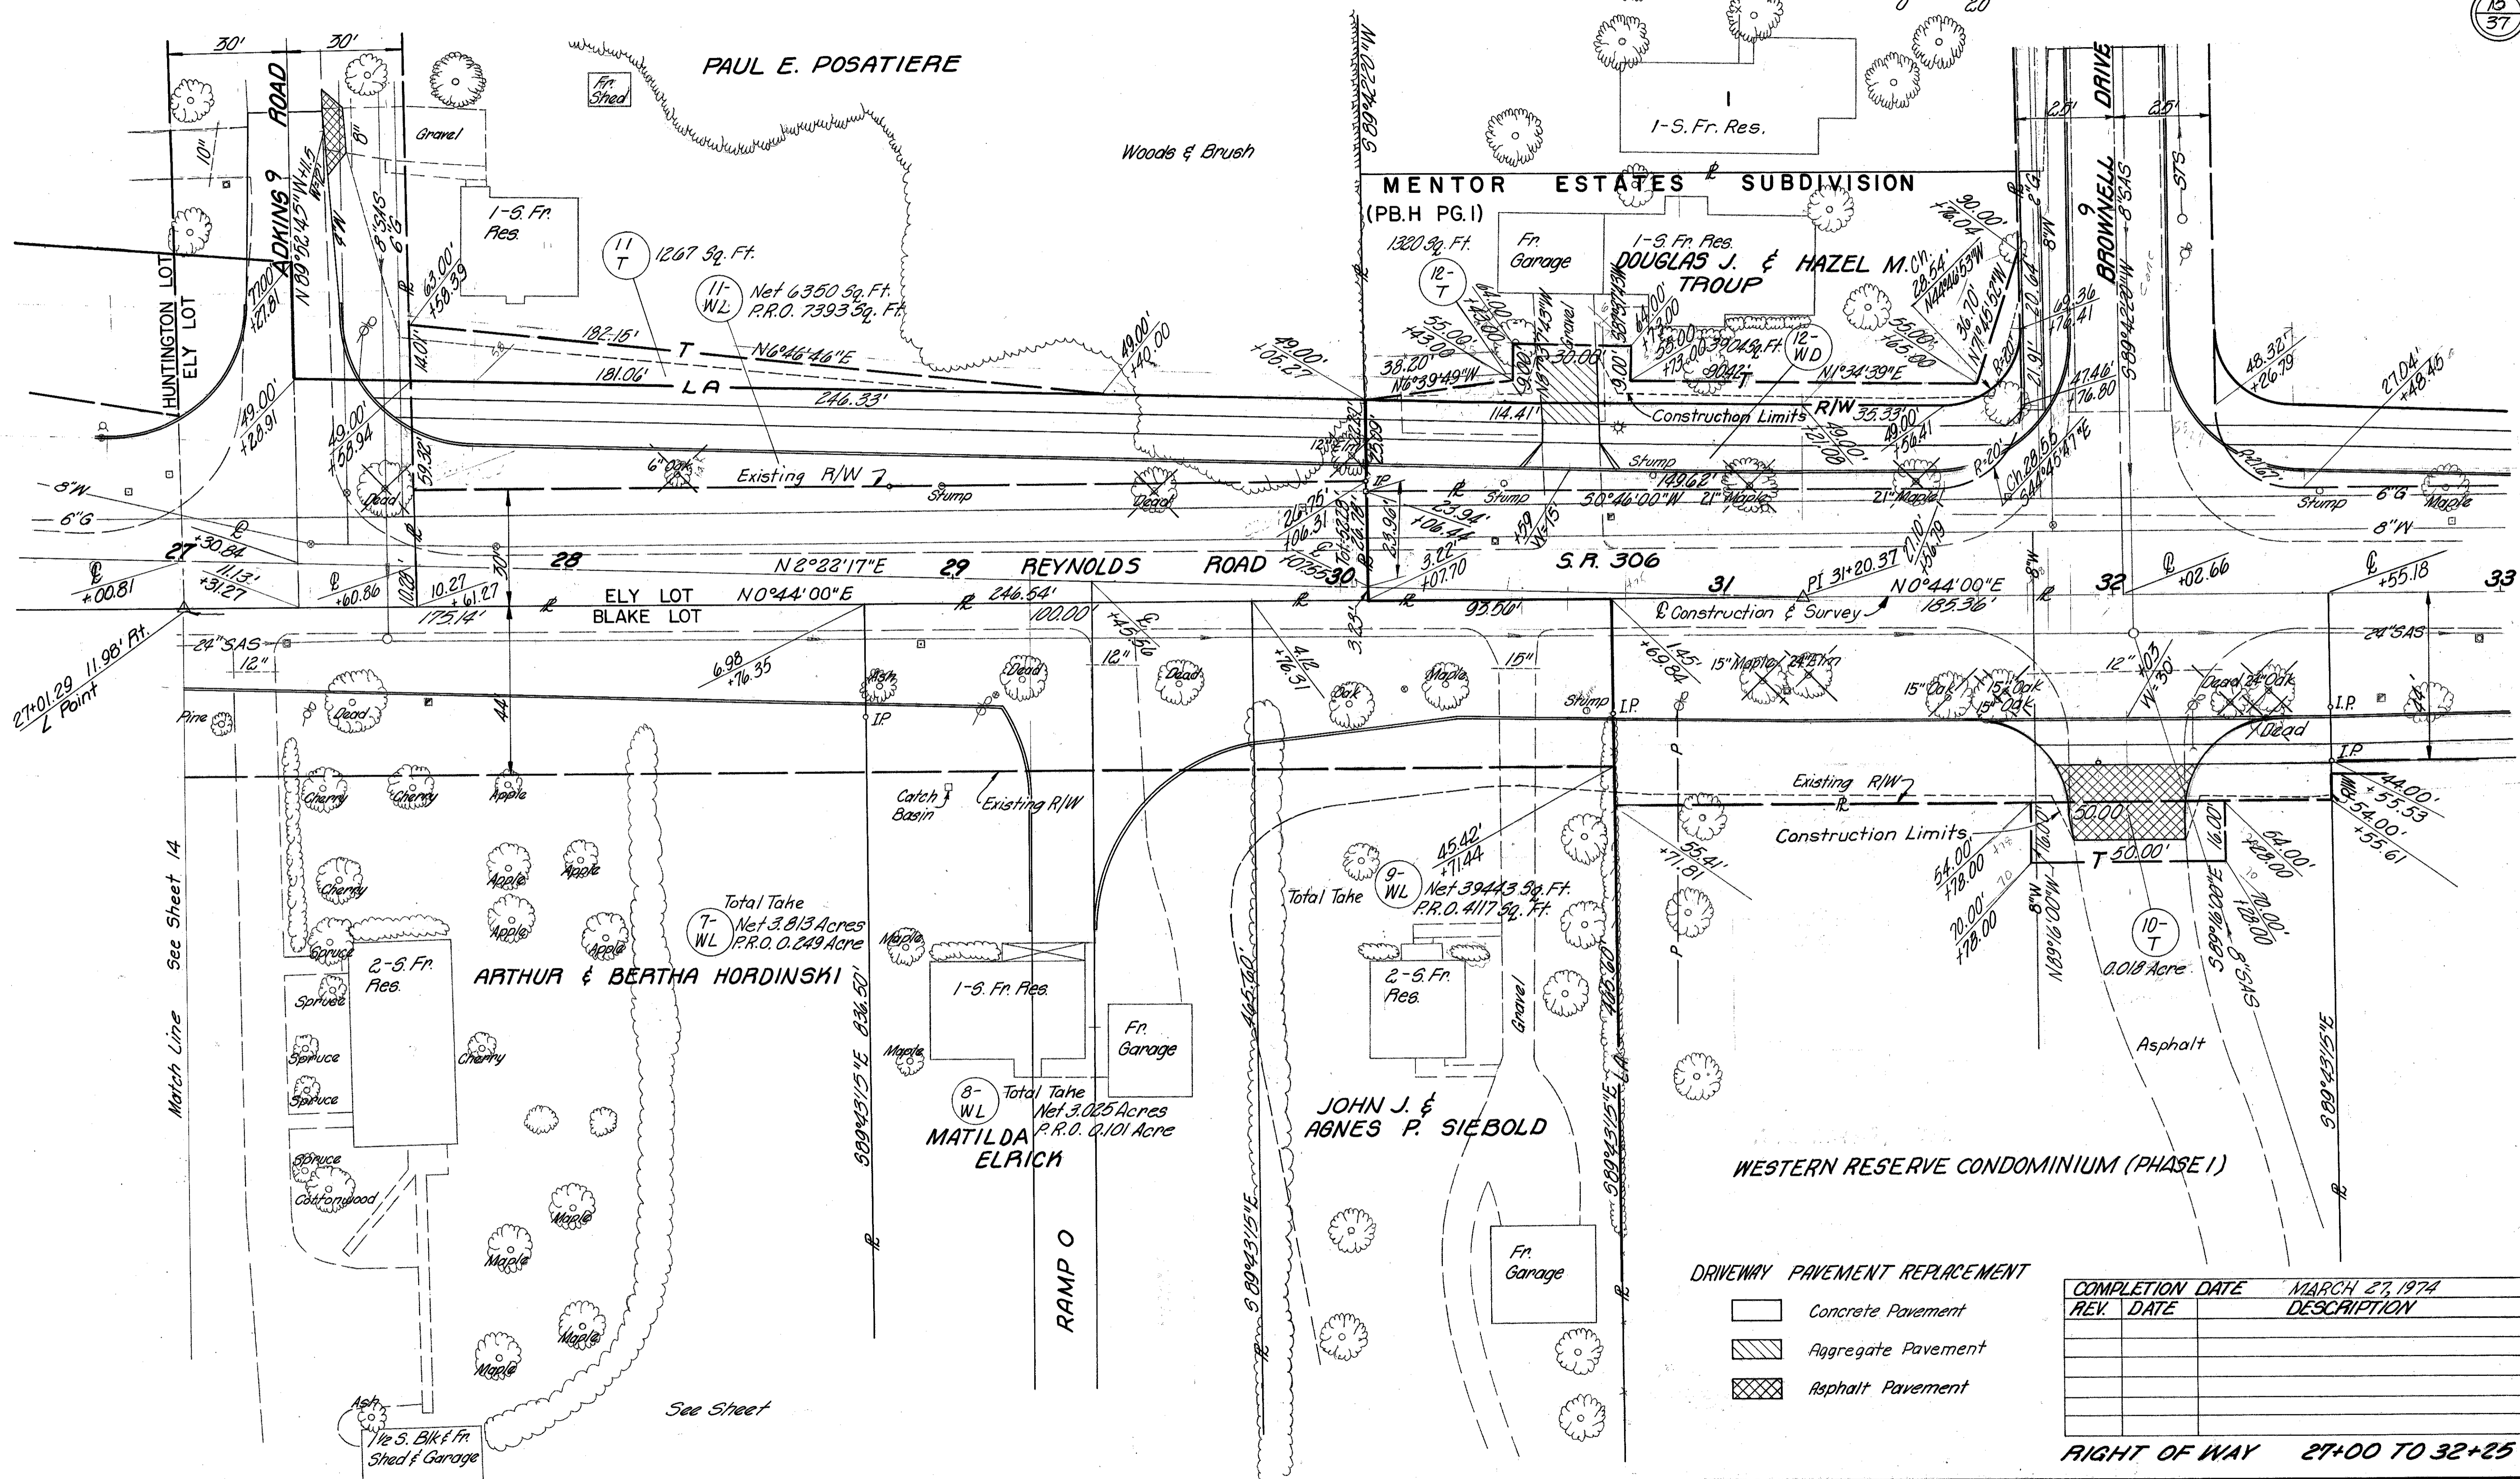


TRACT 5, TOWNSHIP 10, RANGE 9
CONNECTICUT WESTERN RESERVE
CITY OF MENTOR

FED. RD. DIVISION	STATE	PROJECT
2	OHIO	

LAK-300-0.91

15
37

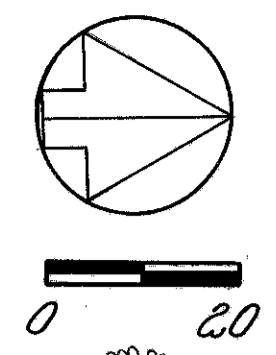

DRIVEWAY PAVEMENT REPLACEMENT

	Concrete Pavement
	Aggregate Pavement
	Asphalt Pavement

REV.	DATE	DESCRIPTION
		COMPLETION DATE MARCH 27, 1974
		DESCRIPTION

RIGHT OF WAY 27+00 TO 32+25

Match Line See Sheet 14

See Sheet

R.W. 30 10.4