


TRACT 5, TOWNSHIP 10, RANGE 9
CONNECTICUT WESTERN RESERVE
CITY OF MENTOR

The following parcels were
acquired by the City of Mentor
for Project LAK-306-706
40-WD 43-WD
41-WD 44-WD
42-WD

FED. RD. DIVISION	STATE	PROJECT
2	OHIO	

LAK-306-0.91

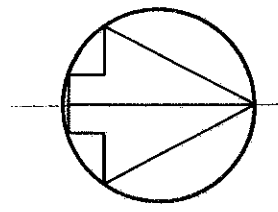


0 20

19
37

(PB. H PG. 2)

(PB. H PG. 3)

M E N T O R E S T A T E S S U B D I V I S I O N

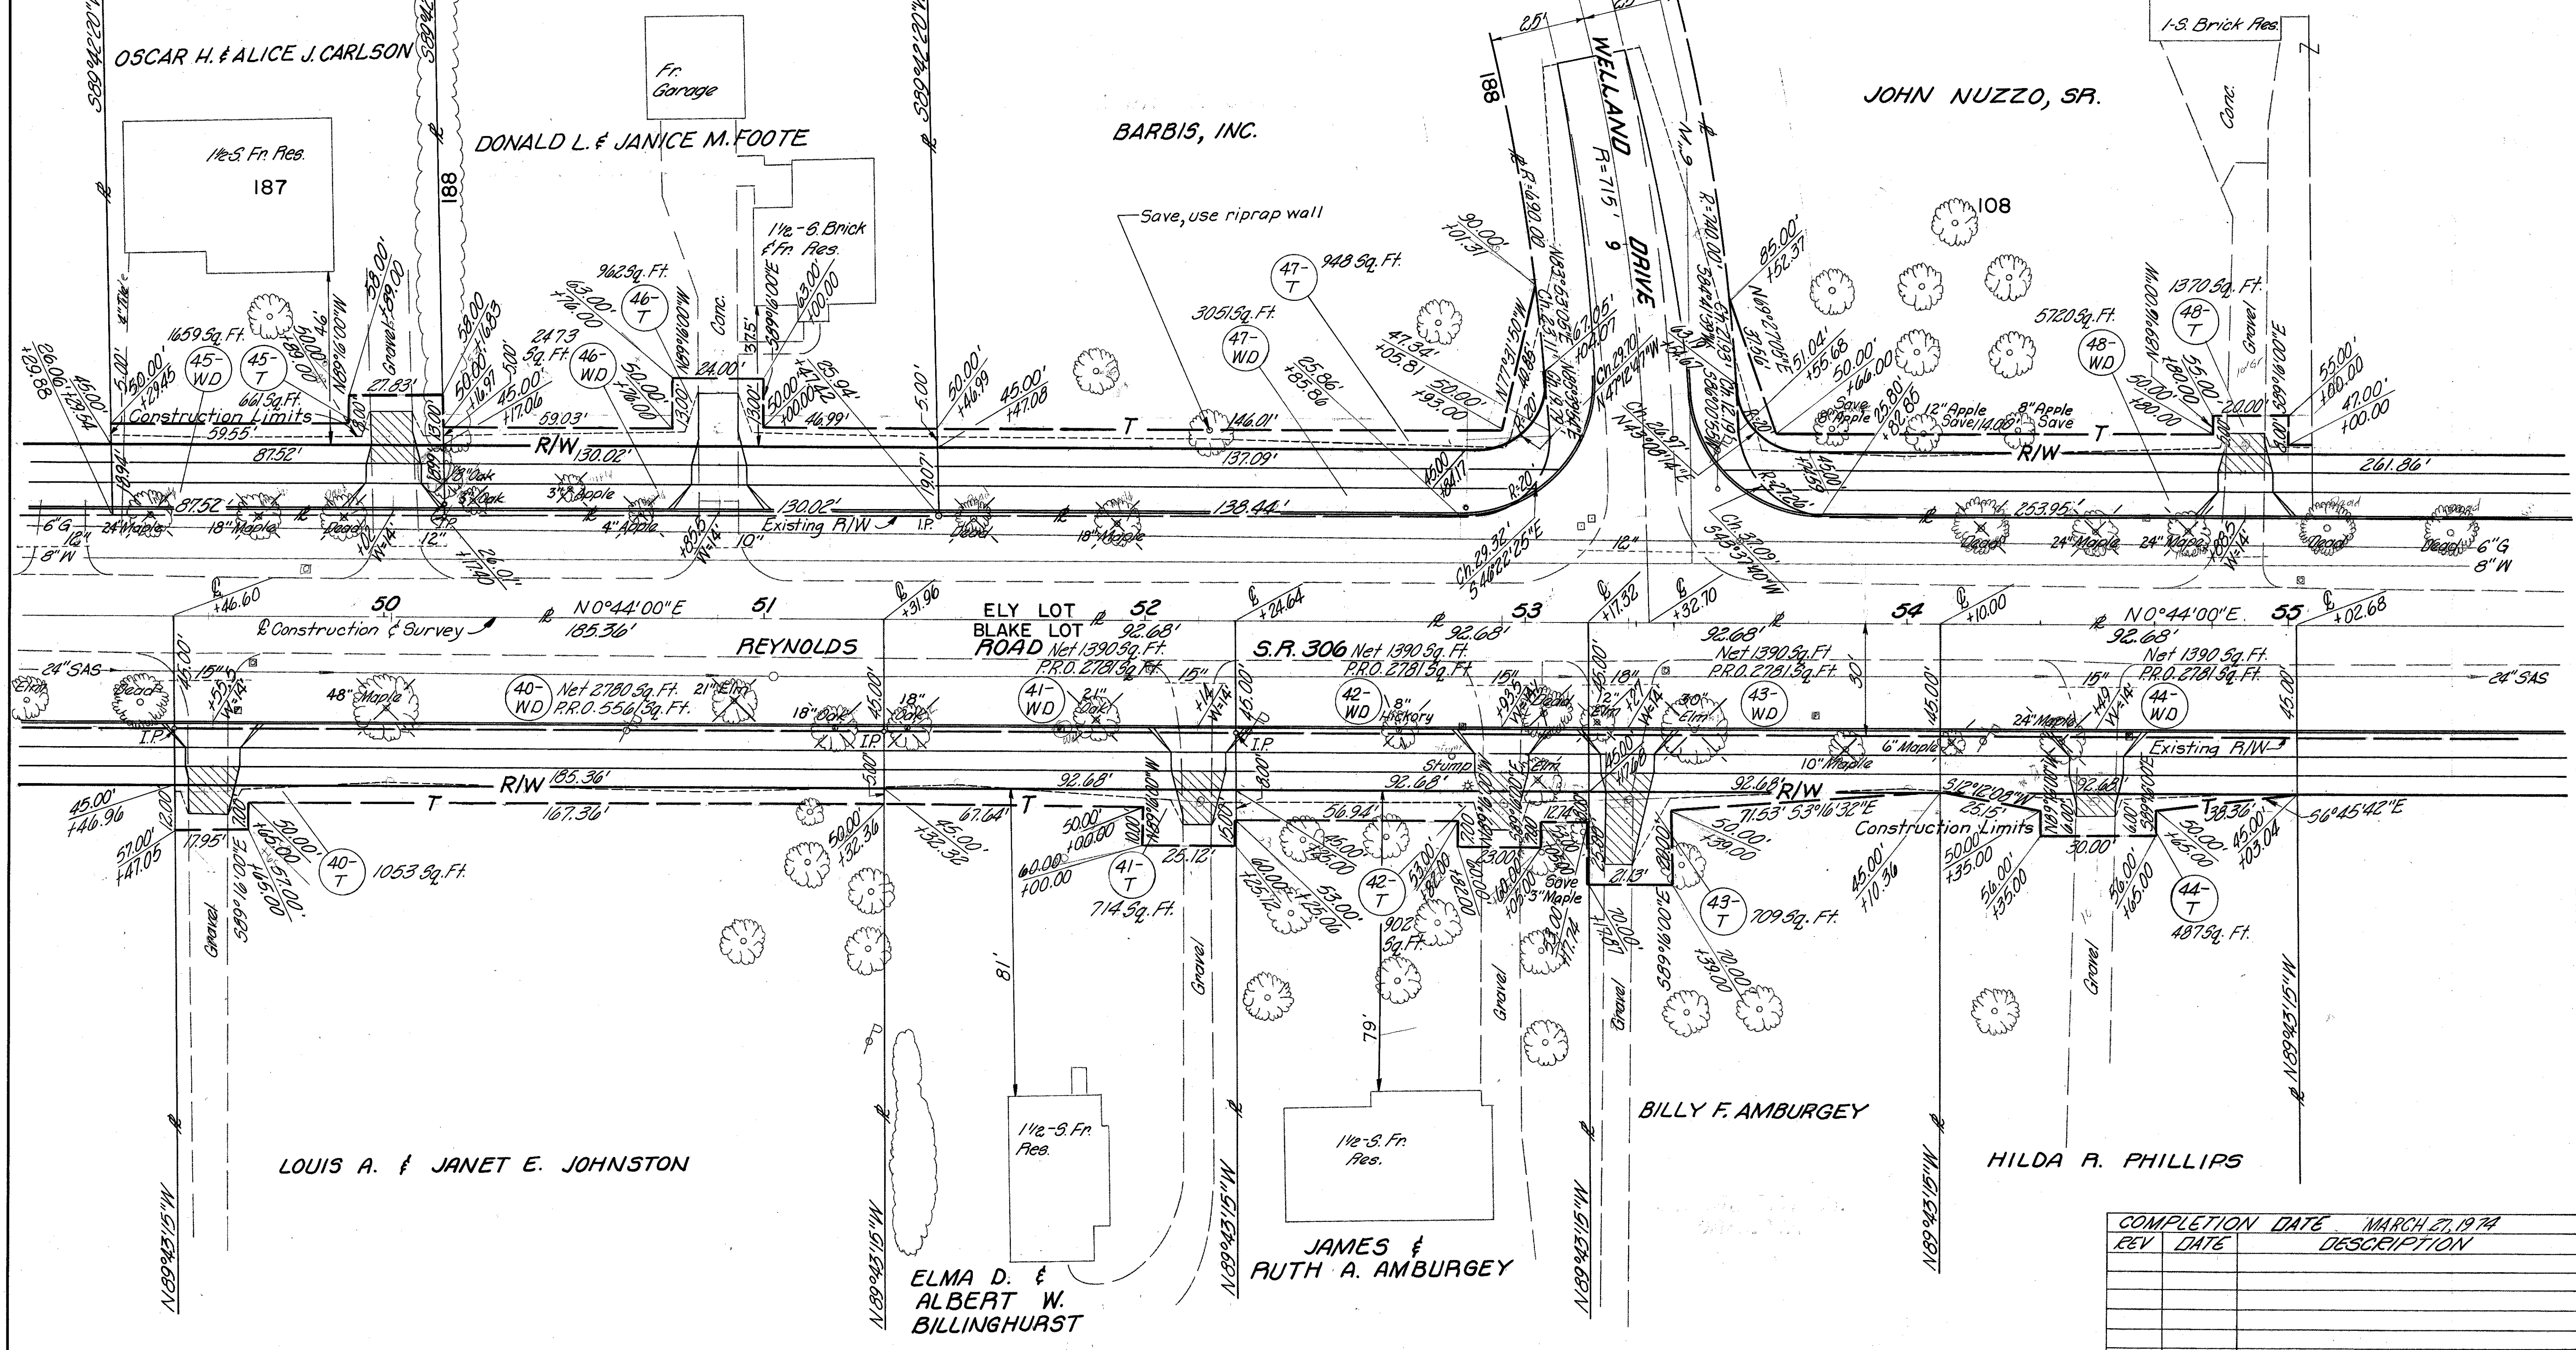

REV	DATE	DESCRIPTION

RIGHT OF WAY 49+50 TO 55+00