


TRACT 5, TOWNSHIP 10, RANGE 9
CONNECTICUT WESTERN RESERVE
CITY OF MENTOR


The following parcels were
acquired by the City of Mentor
for Project LAK-306-7.06
49-WD 51-WD
50-WD 52-WD

FED. RD. DIVISION	STATE	PROJECT
2	OHIO	

LAK-306-0.91

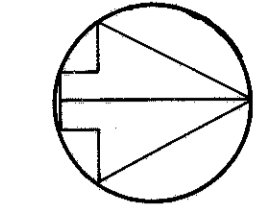

20
37

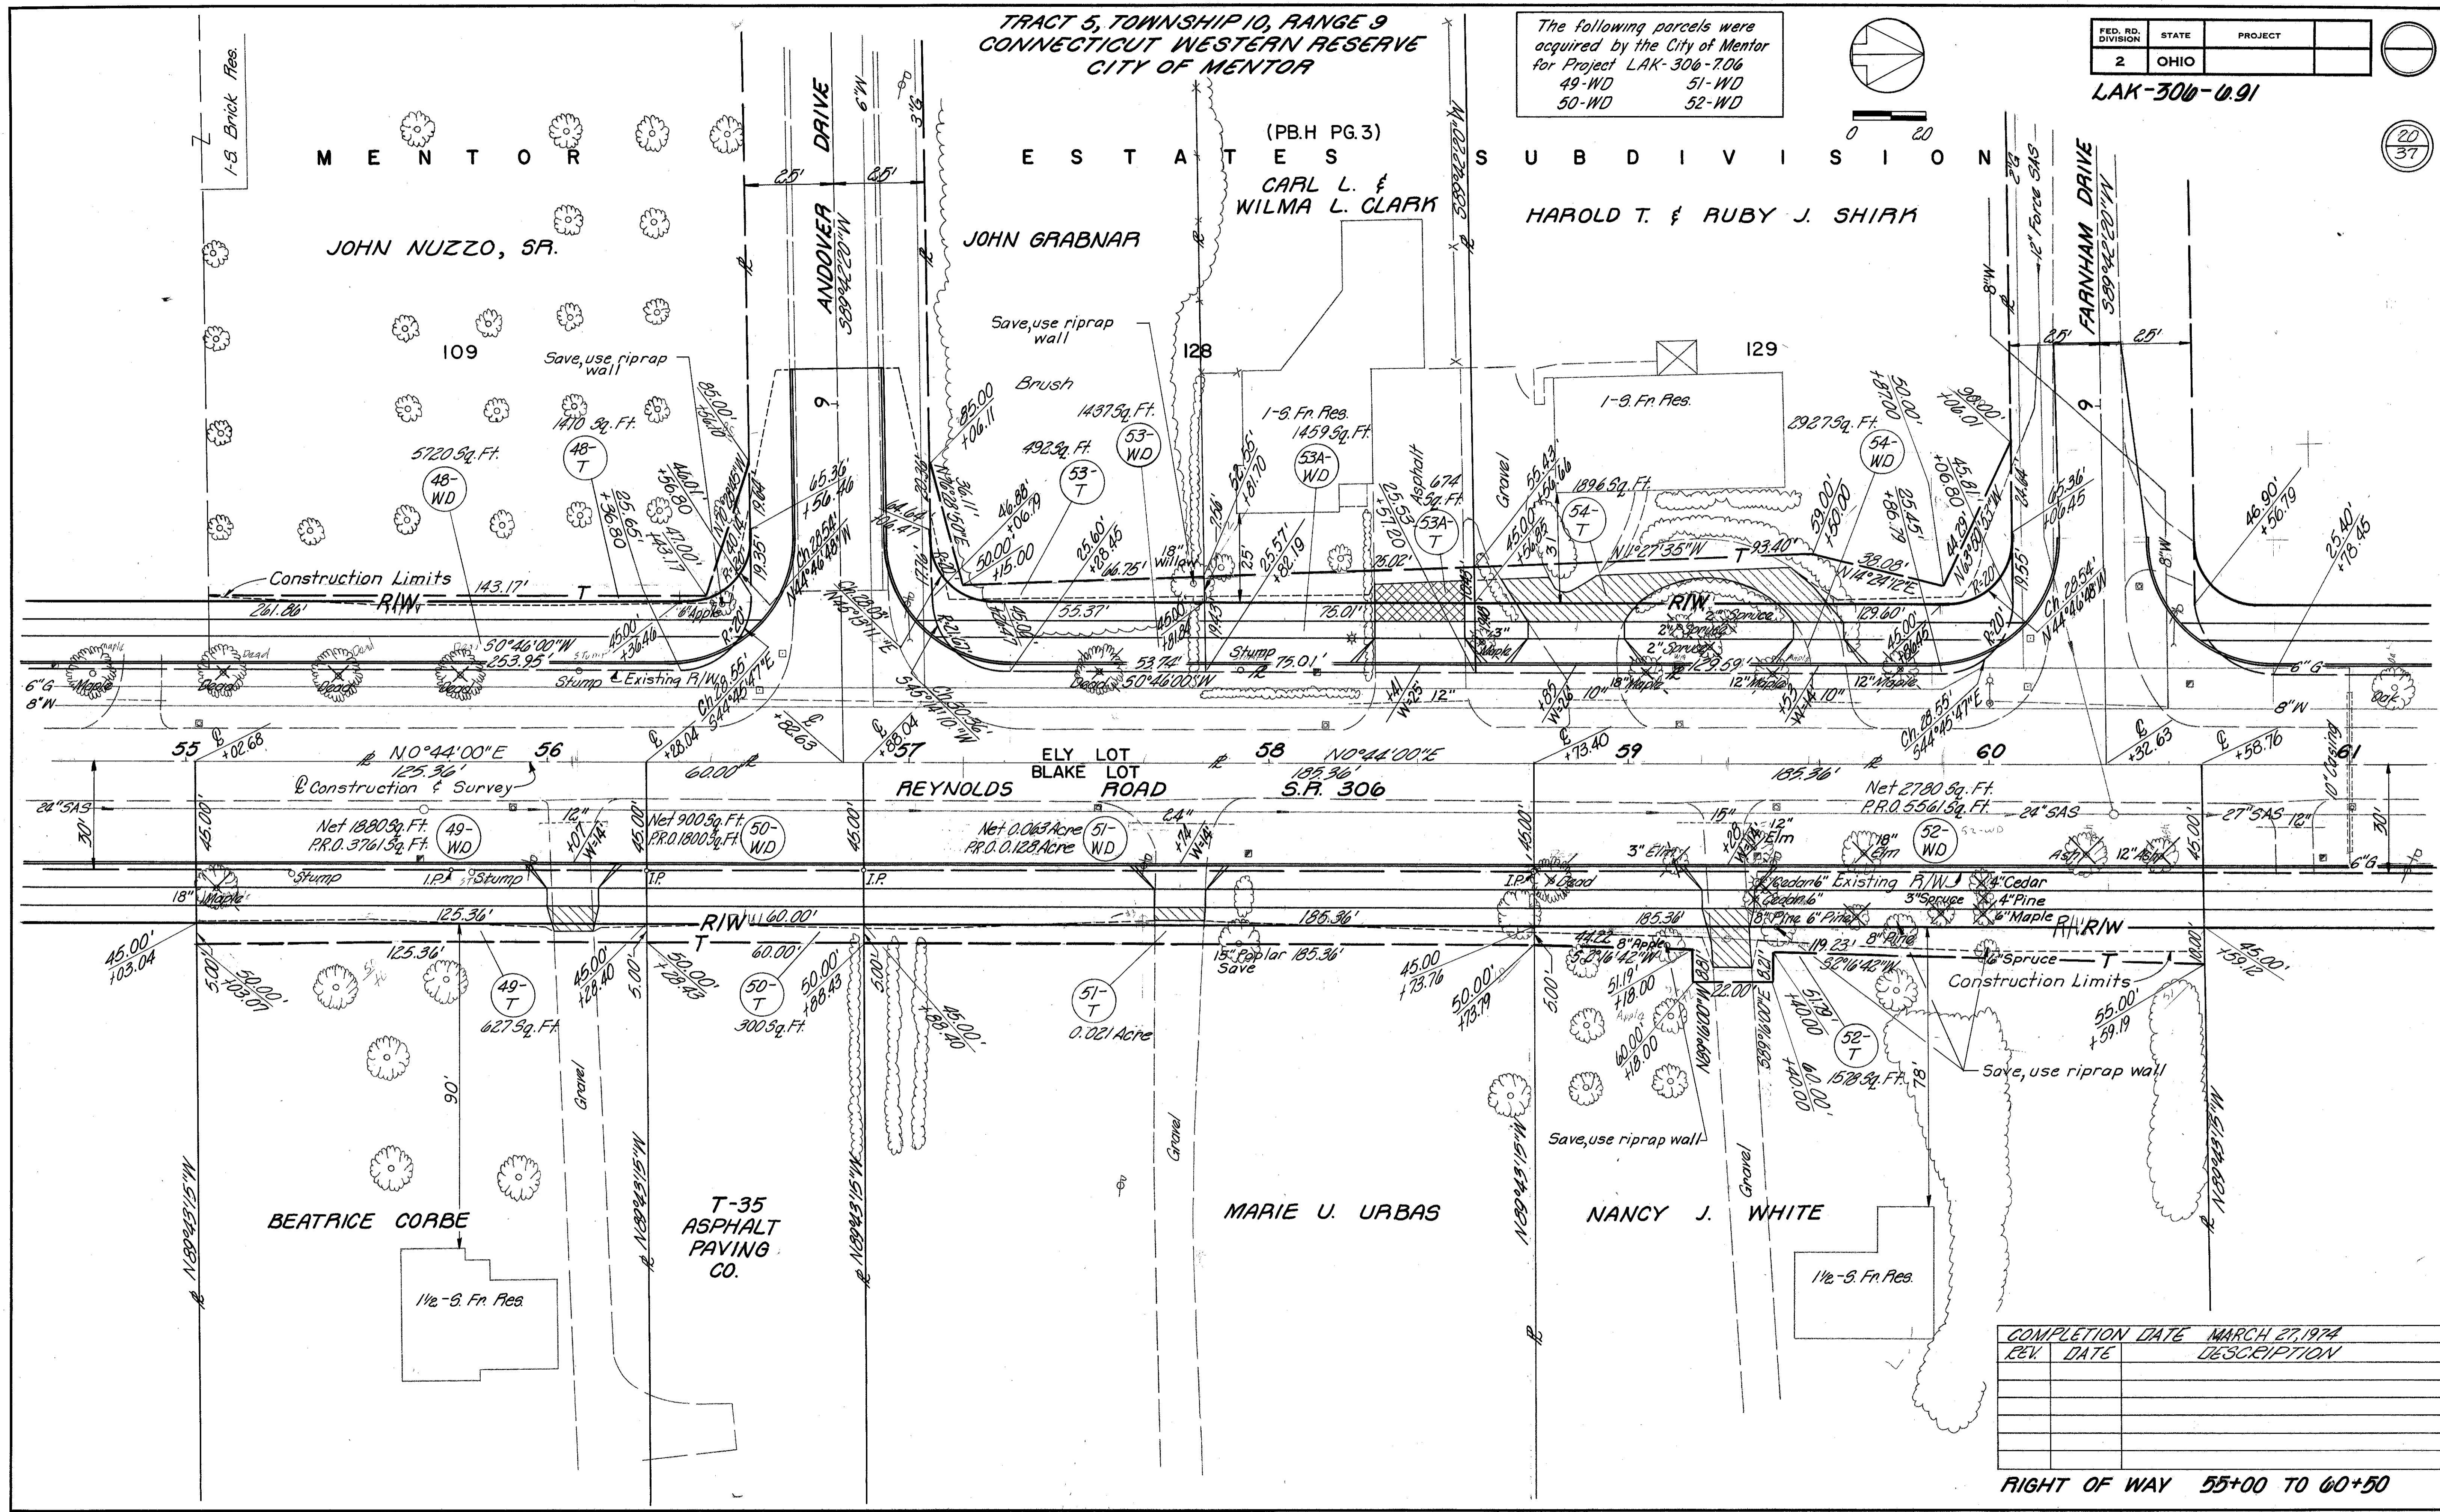

REV.	DATE	DESCRIPTION

COMPLETION DATE MARCH 27, 1974

RIGHT OF WAY 55+00 TO 60+50