



TRACT 9, TOWNSHIP 10, RANGE 9  
CONNECTICUT WESTERN RESERVE  
CITY OF MENTOR

The following parcels were  
acquired by the City of Mentor  
for Project LAK-306-706  
70-WD  
71-WD  
84-WD

FED. RD. DIVISION	STATE	PROJECT
2	OHIO	LAK-306-091

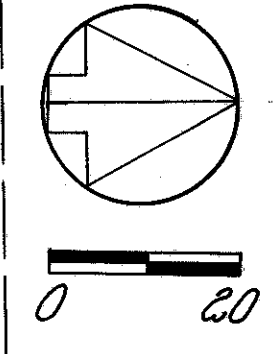

24  
37

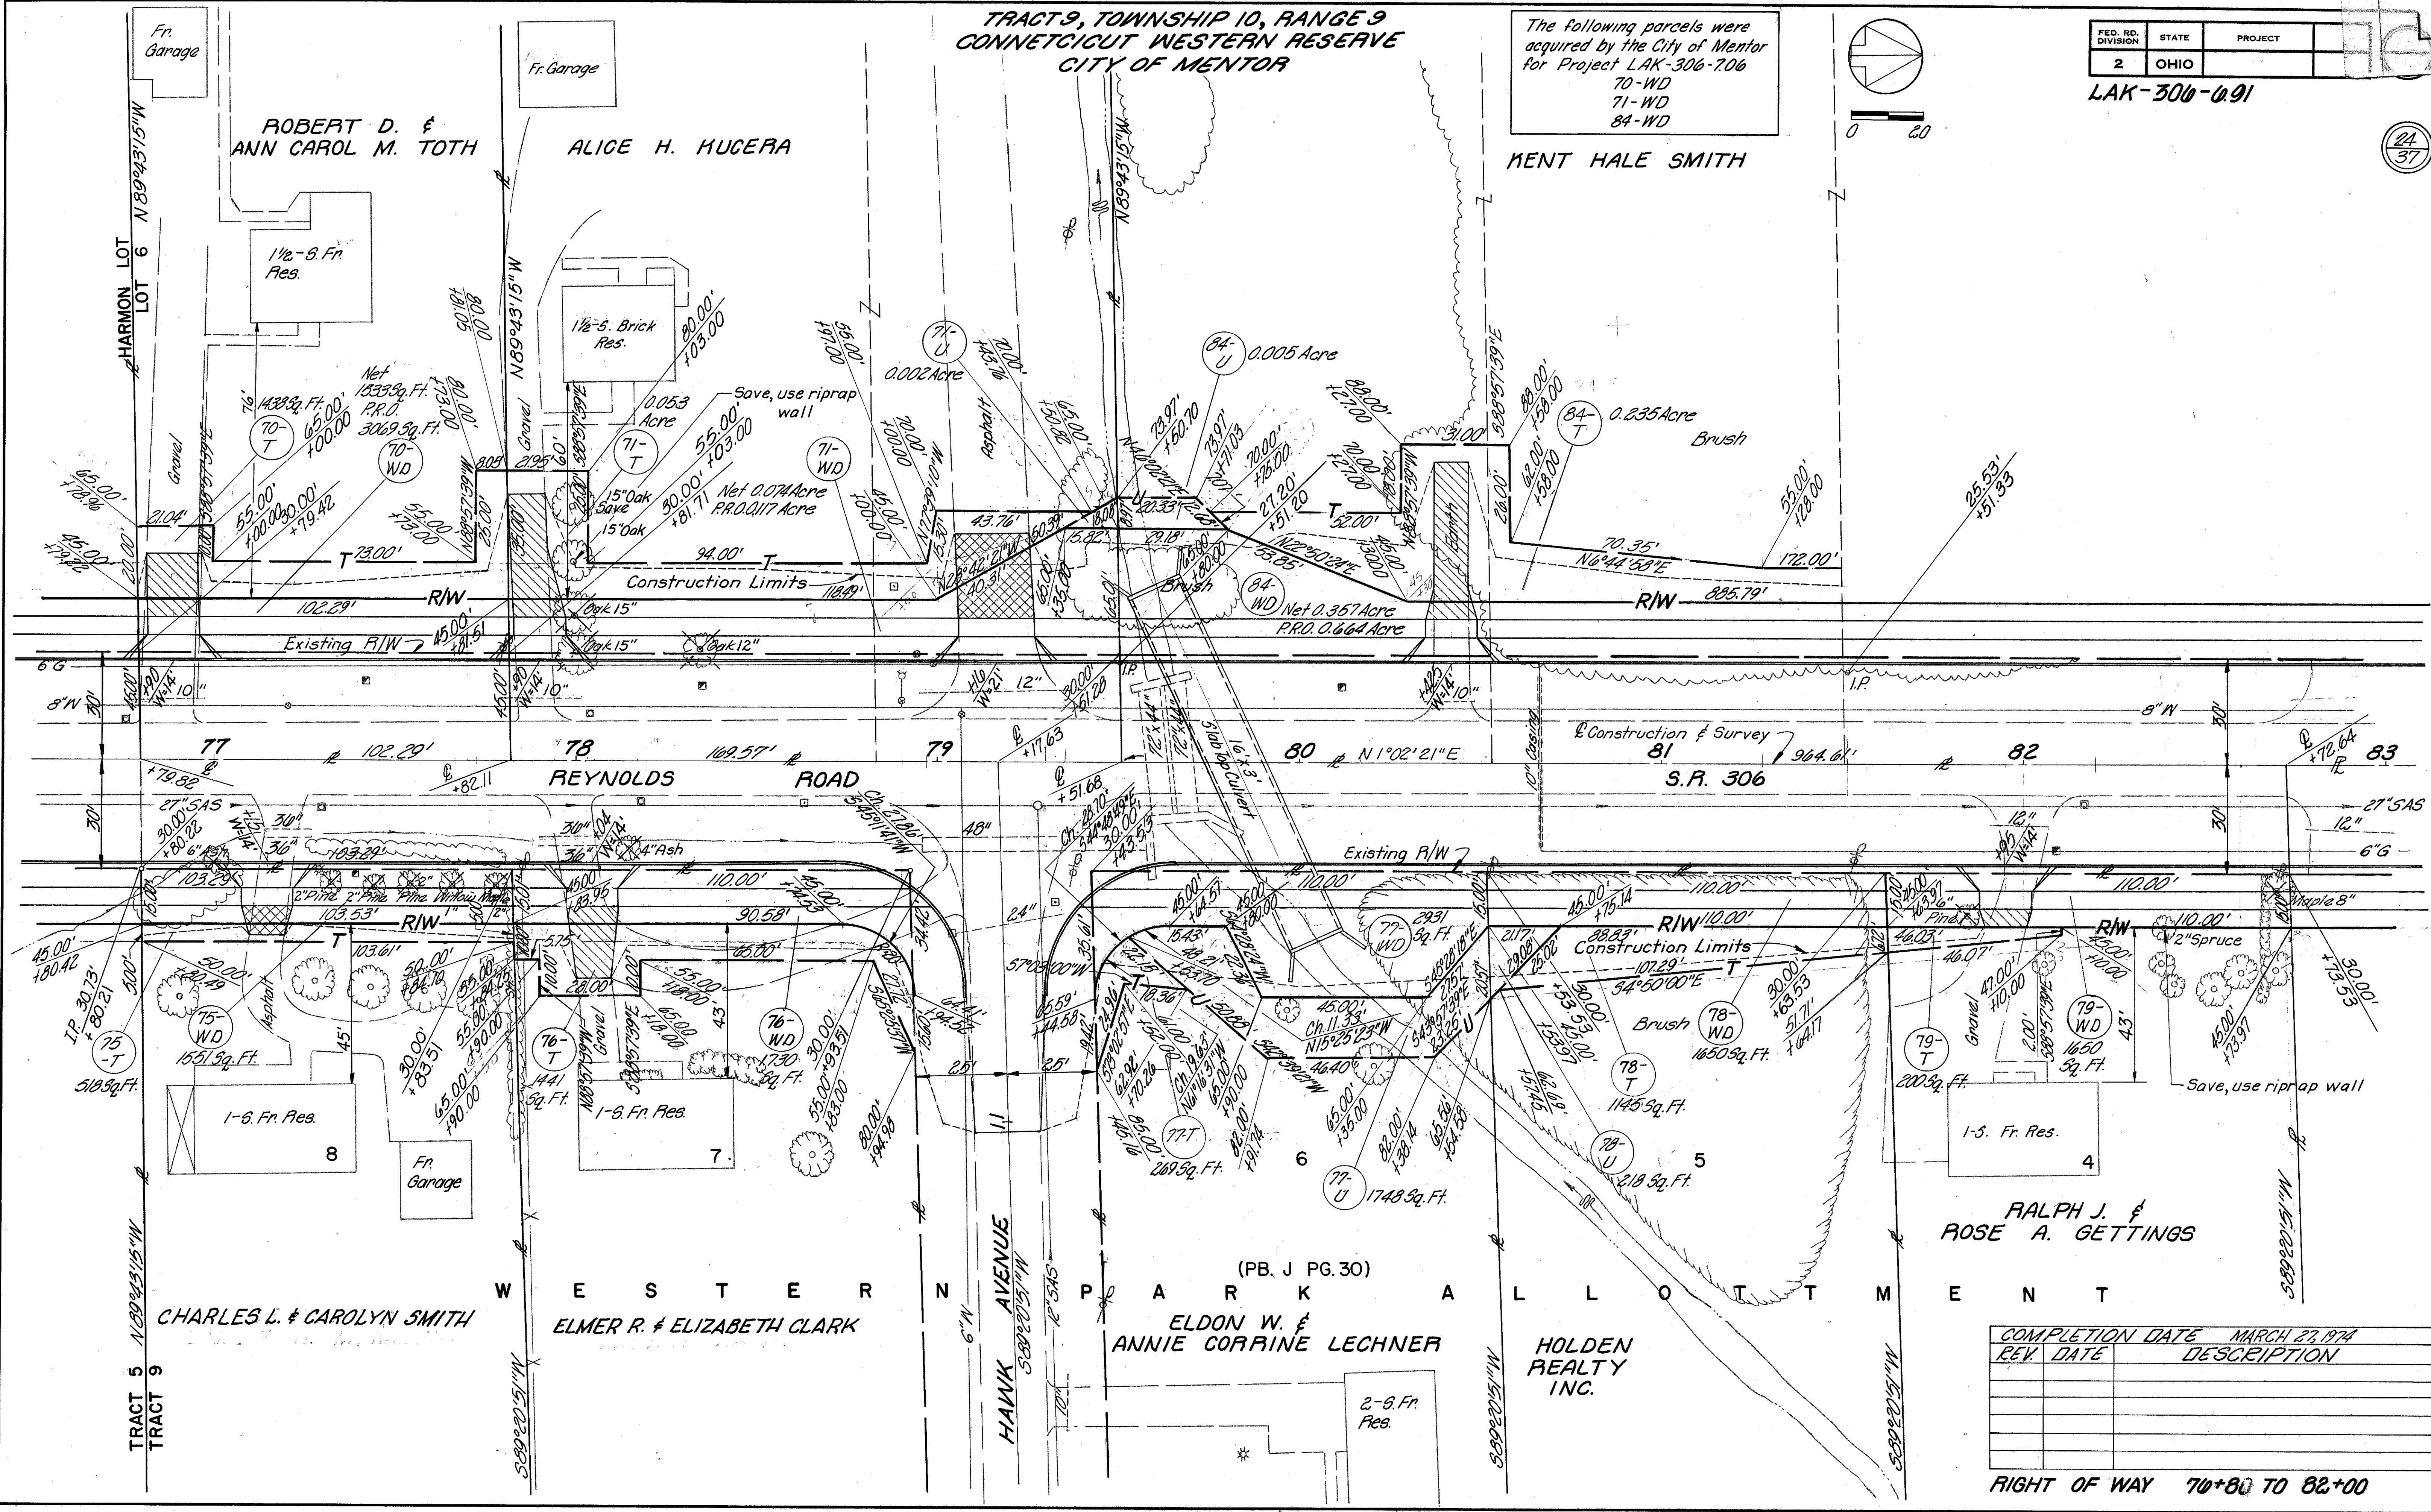

COMPLETION DATE	DESCRIPTION
MARCH 27, 1974	
REV DATE	

RIGHT OF WAY 70+80 TO 82+00