


TRACT 9, TOWNSHIP 10, RANGE 9
CONNECTICUT WESTERN RESERVE
CITY OF MENTOR


FED. RD. DIVISION	STATE	PROJECT
2	OHIO	

LAK-300-0.91

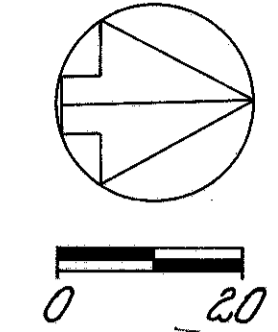

27
37

MARIAN E. CHASE

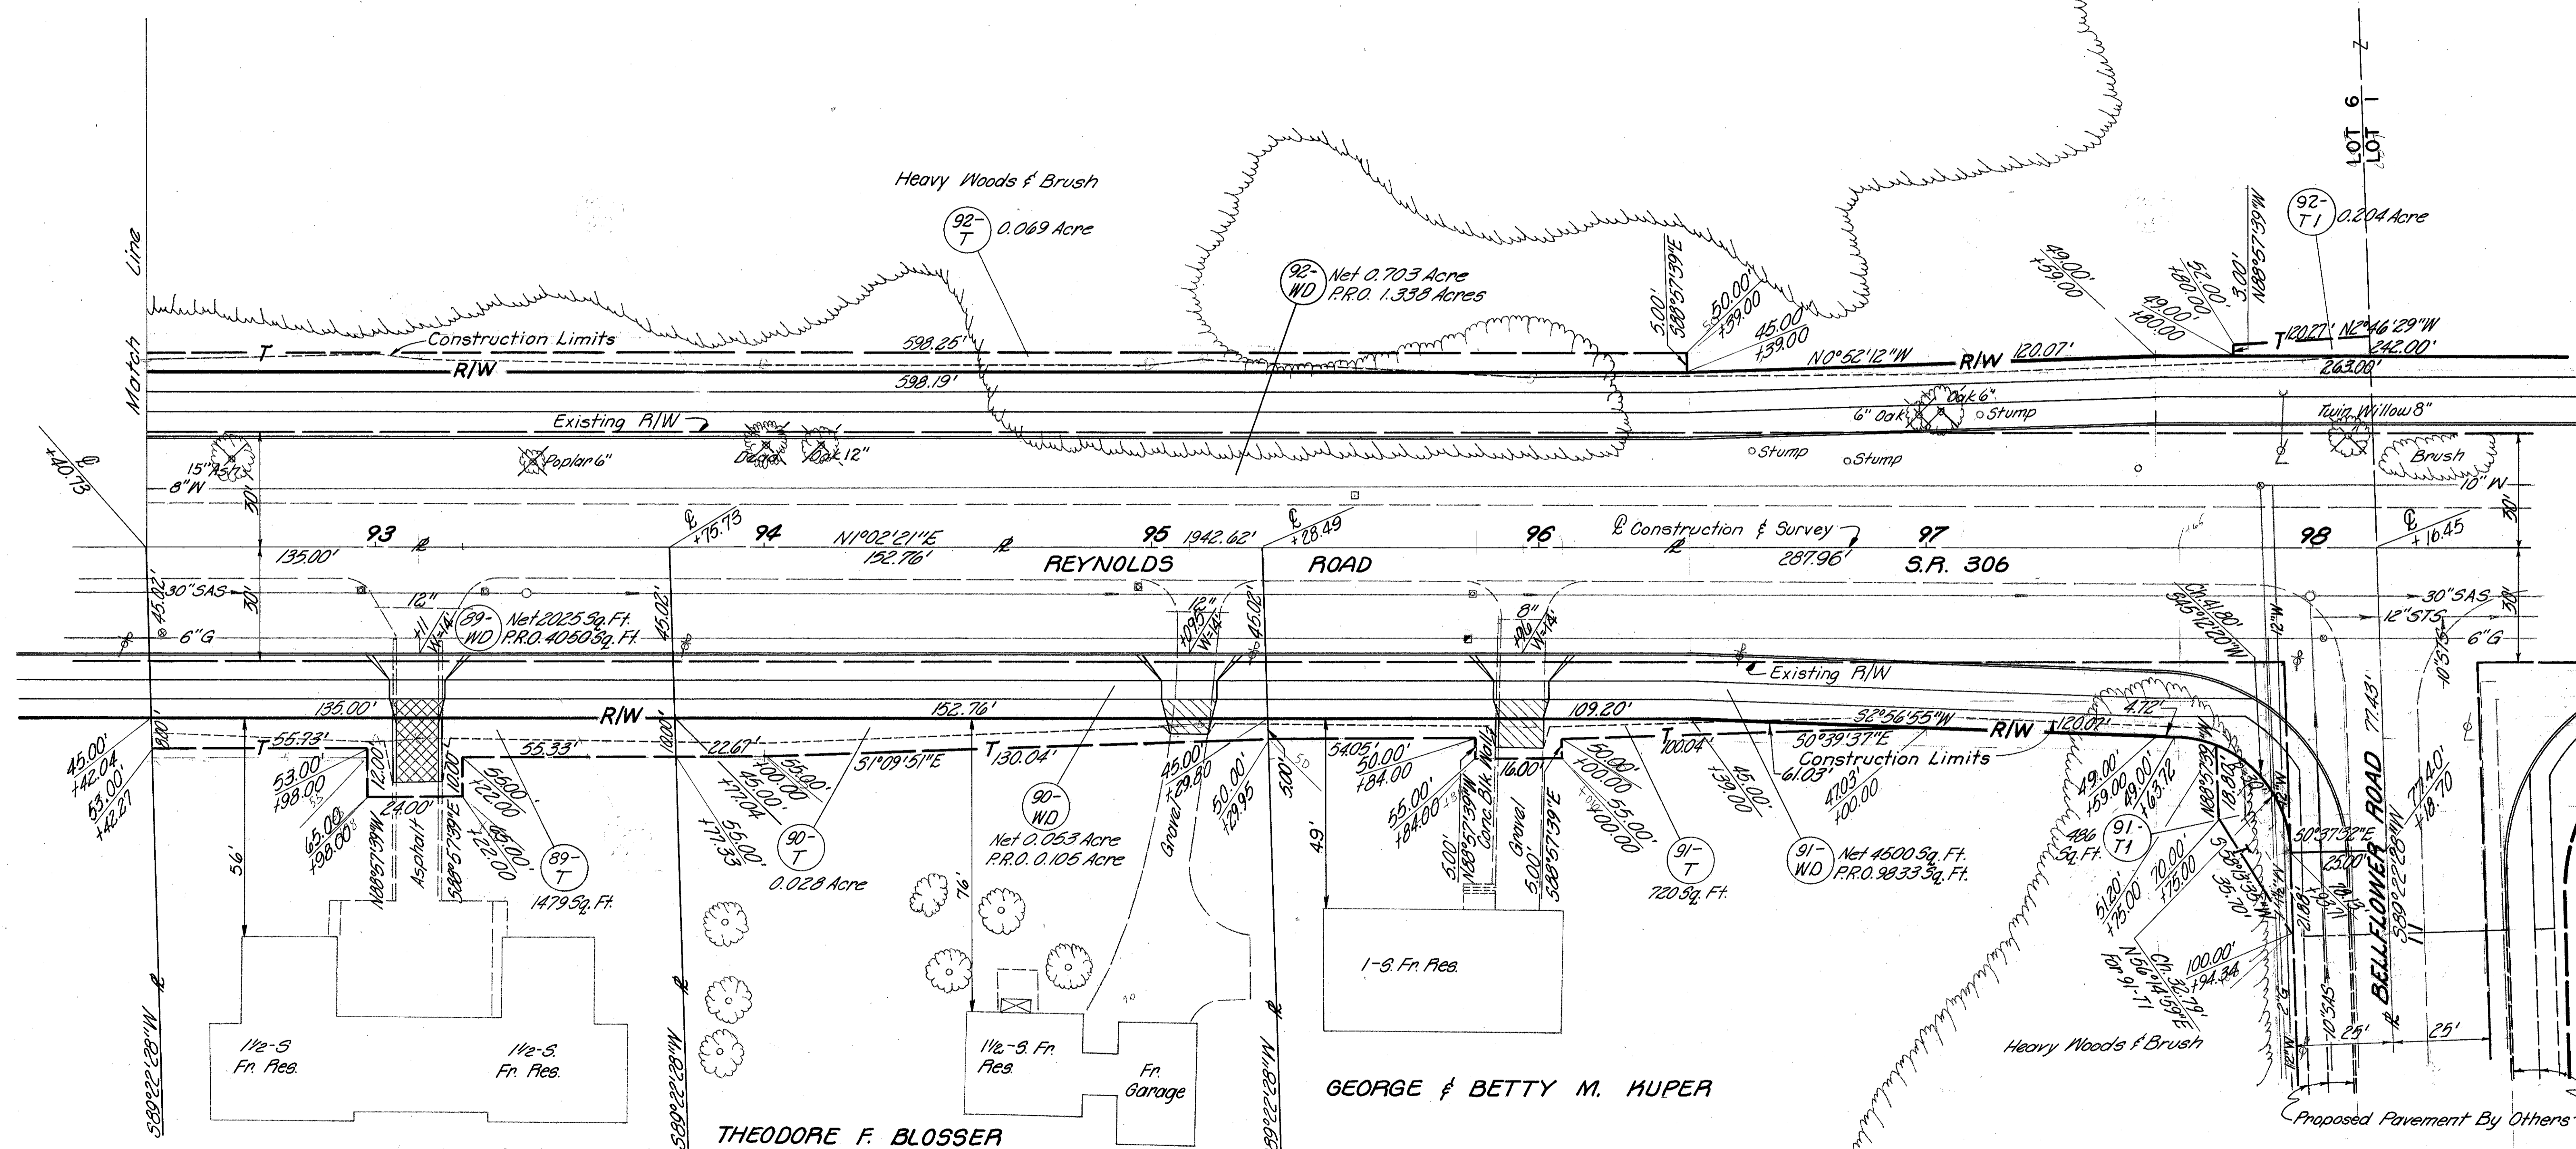

REV.	DATE	DESCRIPTION

COMPLETION DATE MARCH 27, 1974

RIGHT OF WAY 92+40 TO 98+20