



TRACT 9, TOWNSHIP 10, RANGE 9
CONNECTICUT WESTERN RESERVE
CITY OF MENTOR

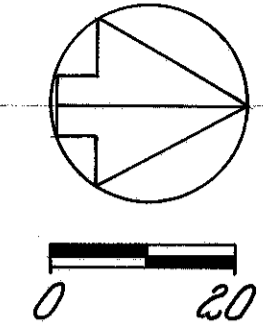

FED. RD. DIVISION	STATE	PROJECT
2	OHIO	

LAK-300-0.91

28
37

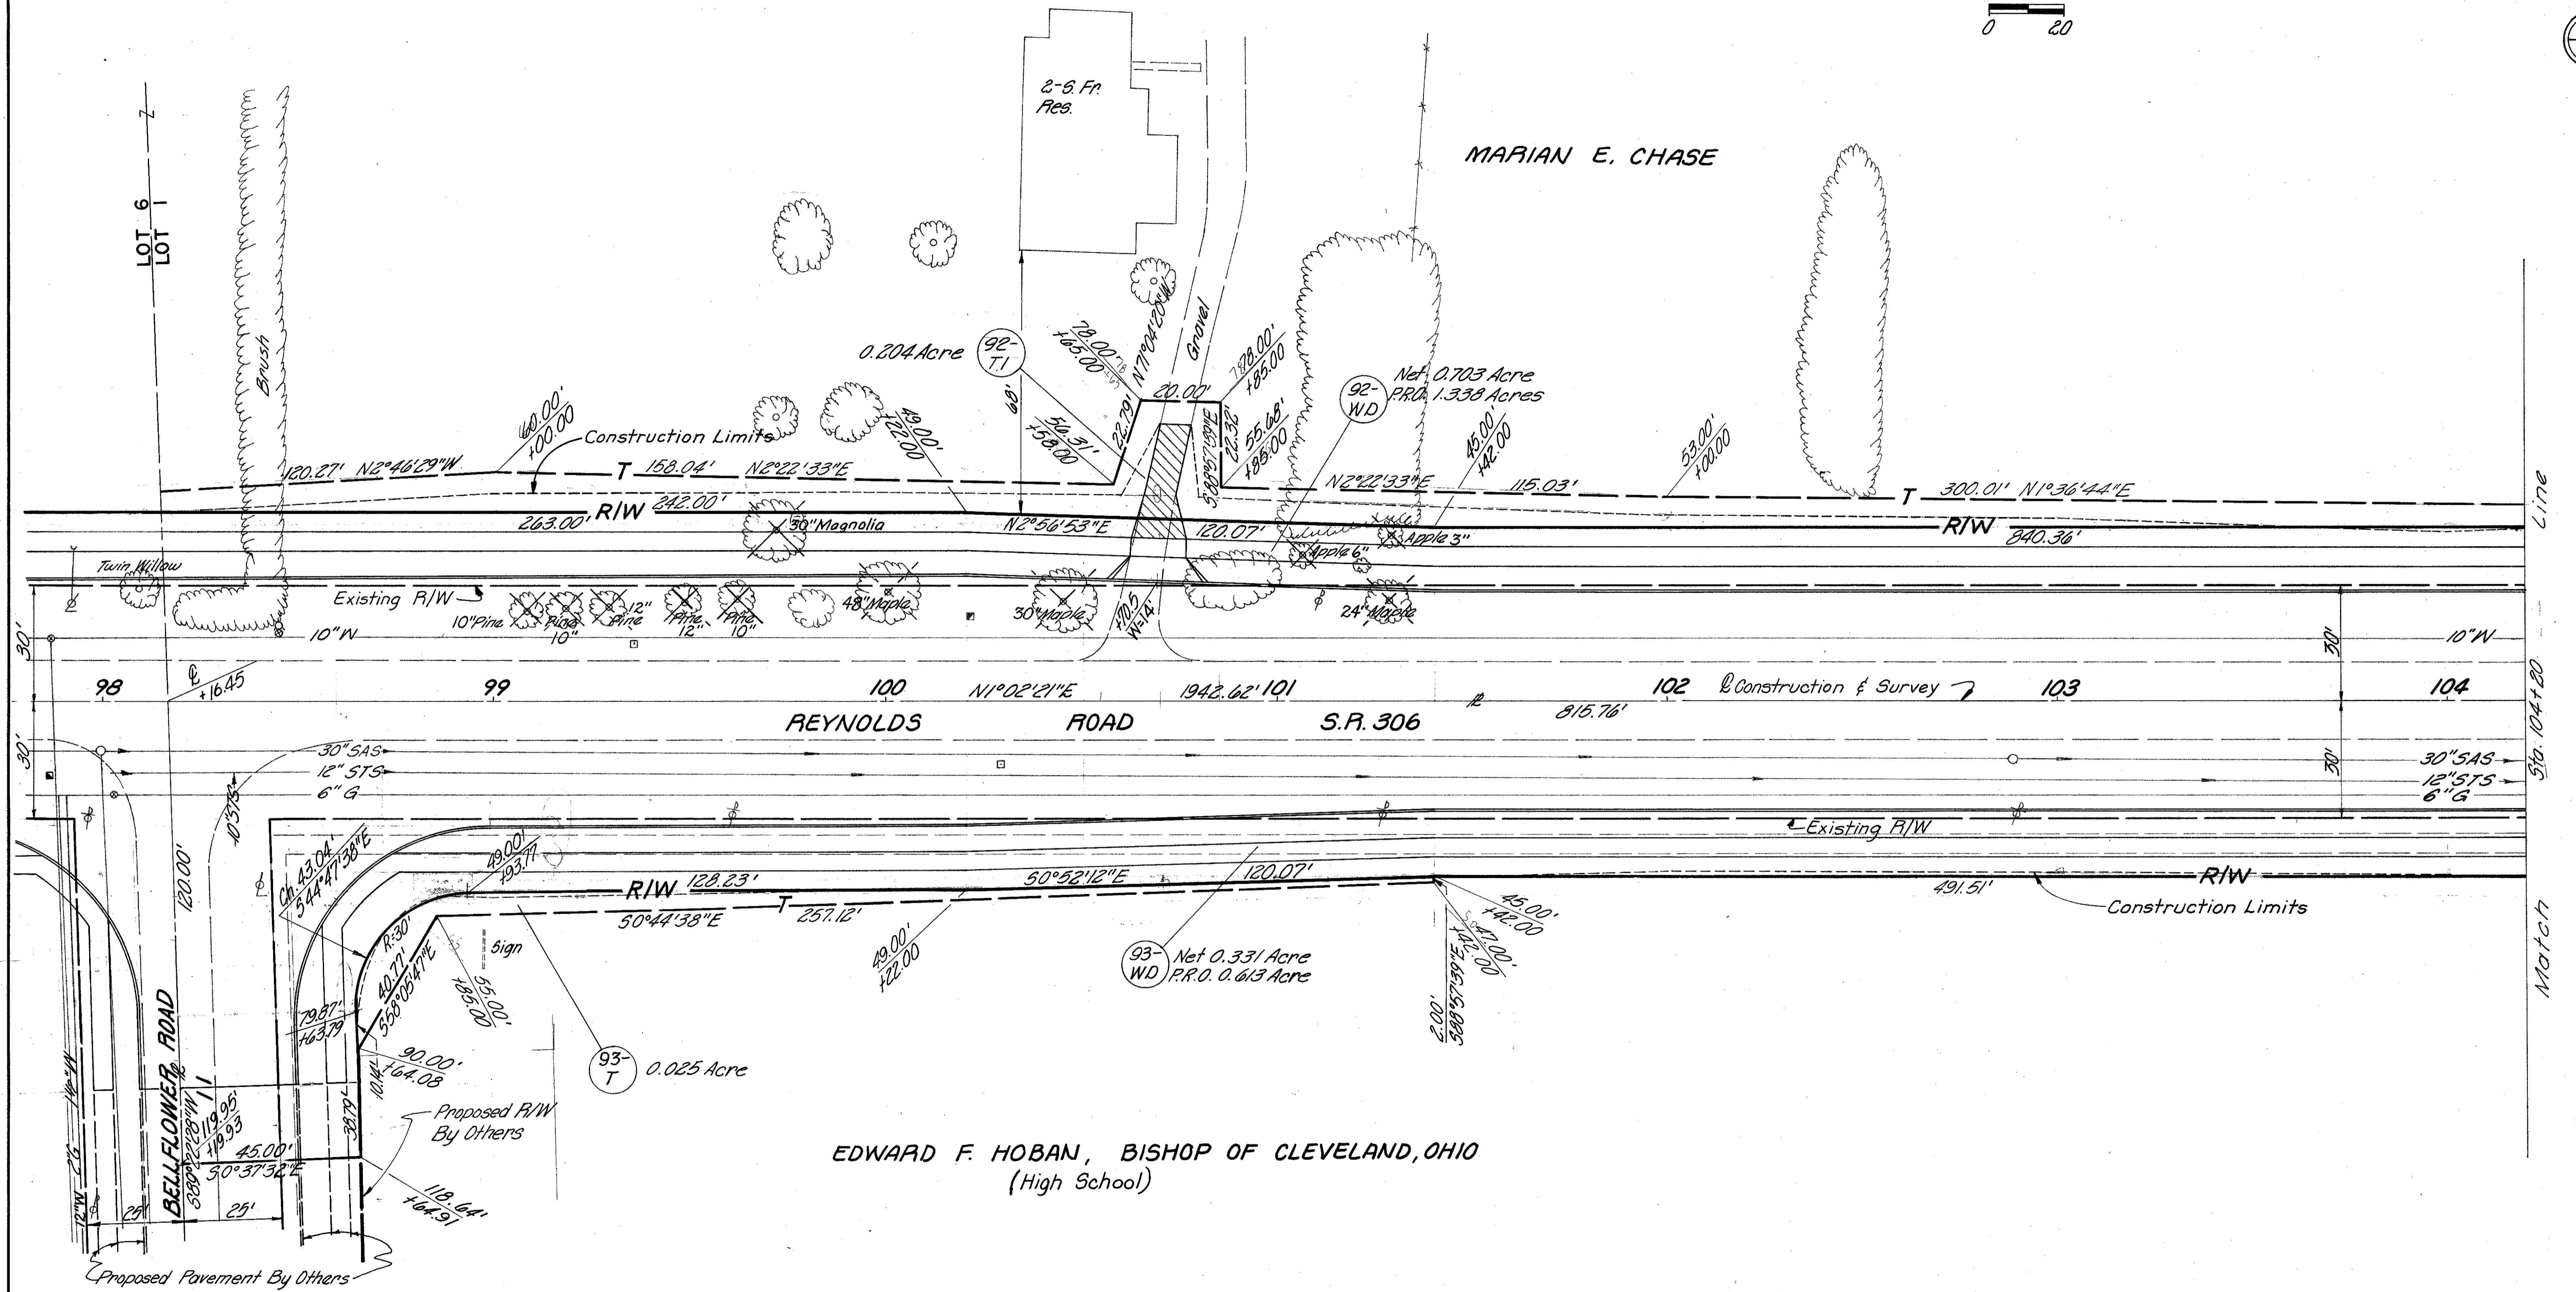

EDWARD F. HOBAN, BISHOP OF CLEVELAND, OHIO
(High School)

REV.	DATE	DESCRIPTION

COMPLETION DATE MARCH 27, 1974

RIGHT OF WAY 98+20 TO 104+20