


TRACT 13, TOWNSHIP 10, RANGE 9  
CONNECTICUT WESTERN RESERVE  
CITY OF MENTOR

FED. RD. DIVISION	STATE	PROJECT
2	OHIO	


LAK-300-0.91

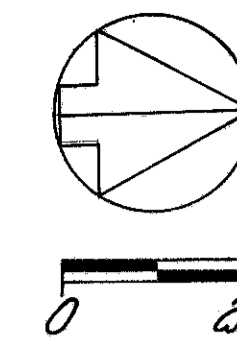

34  
37

BETH A. WARE et. al. (3)

WILLIAM A. &  
JOANNE M. SIMPSON

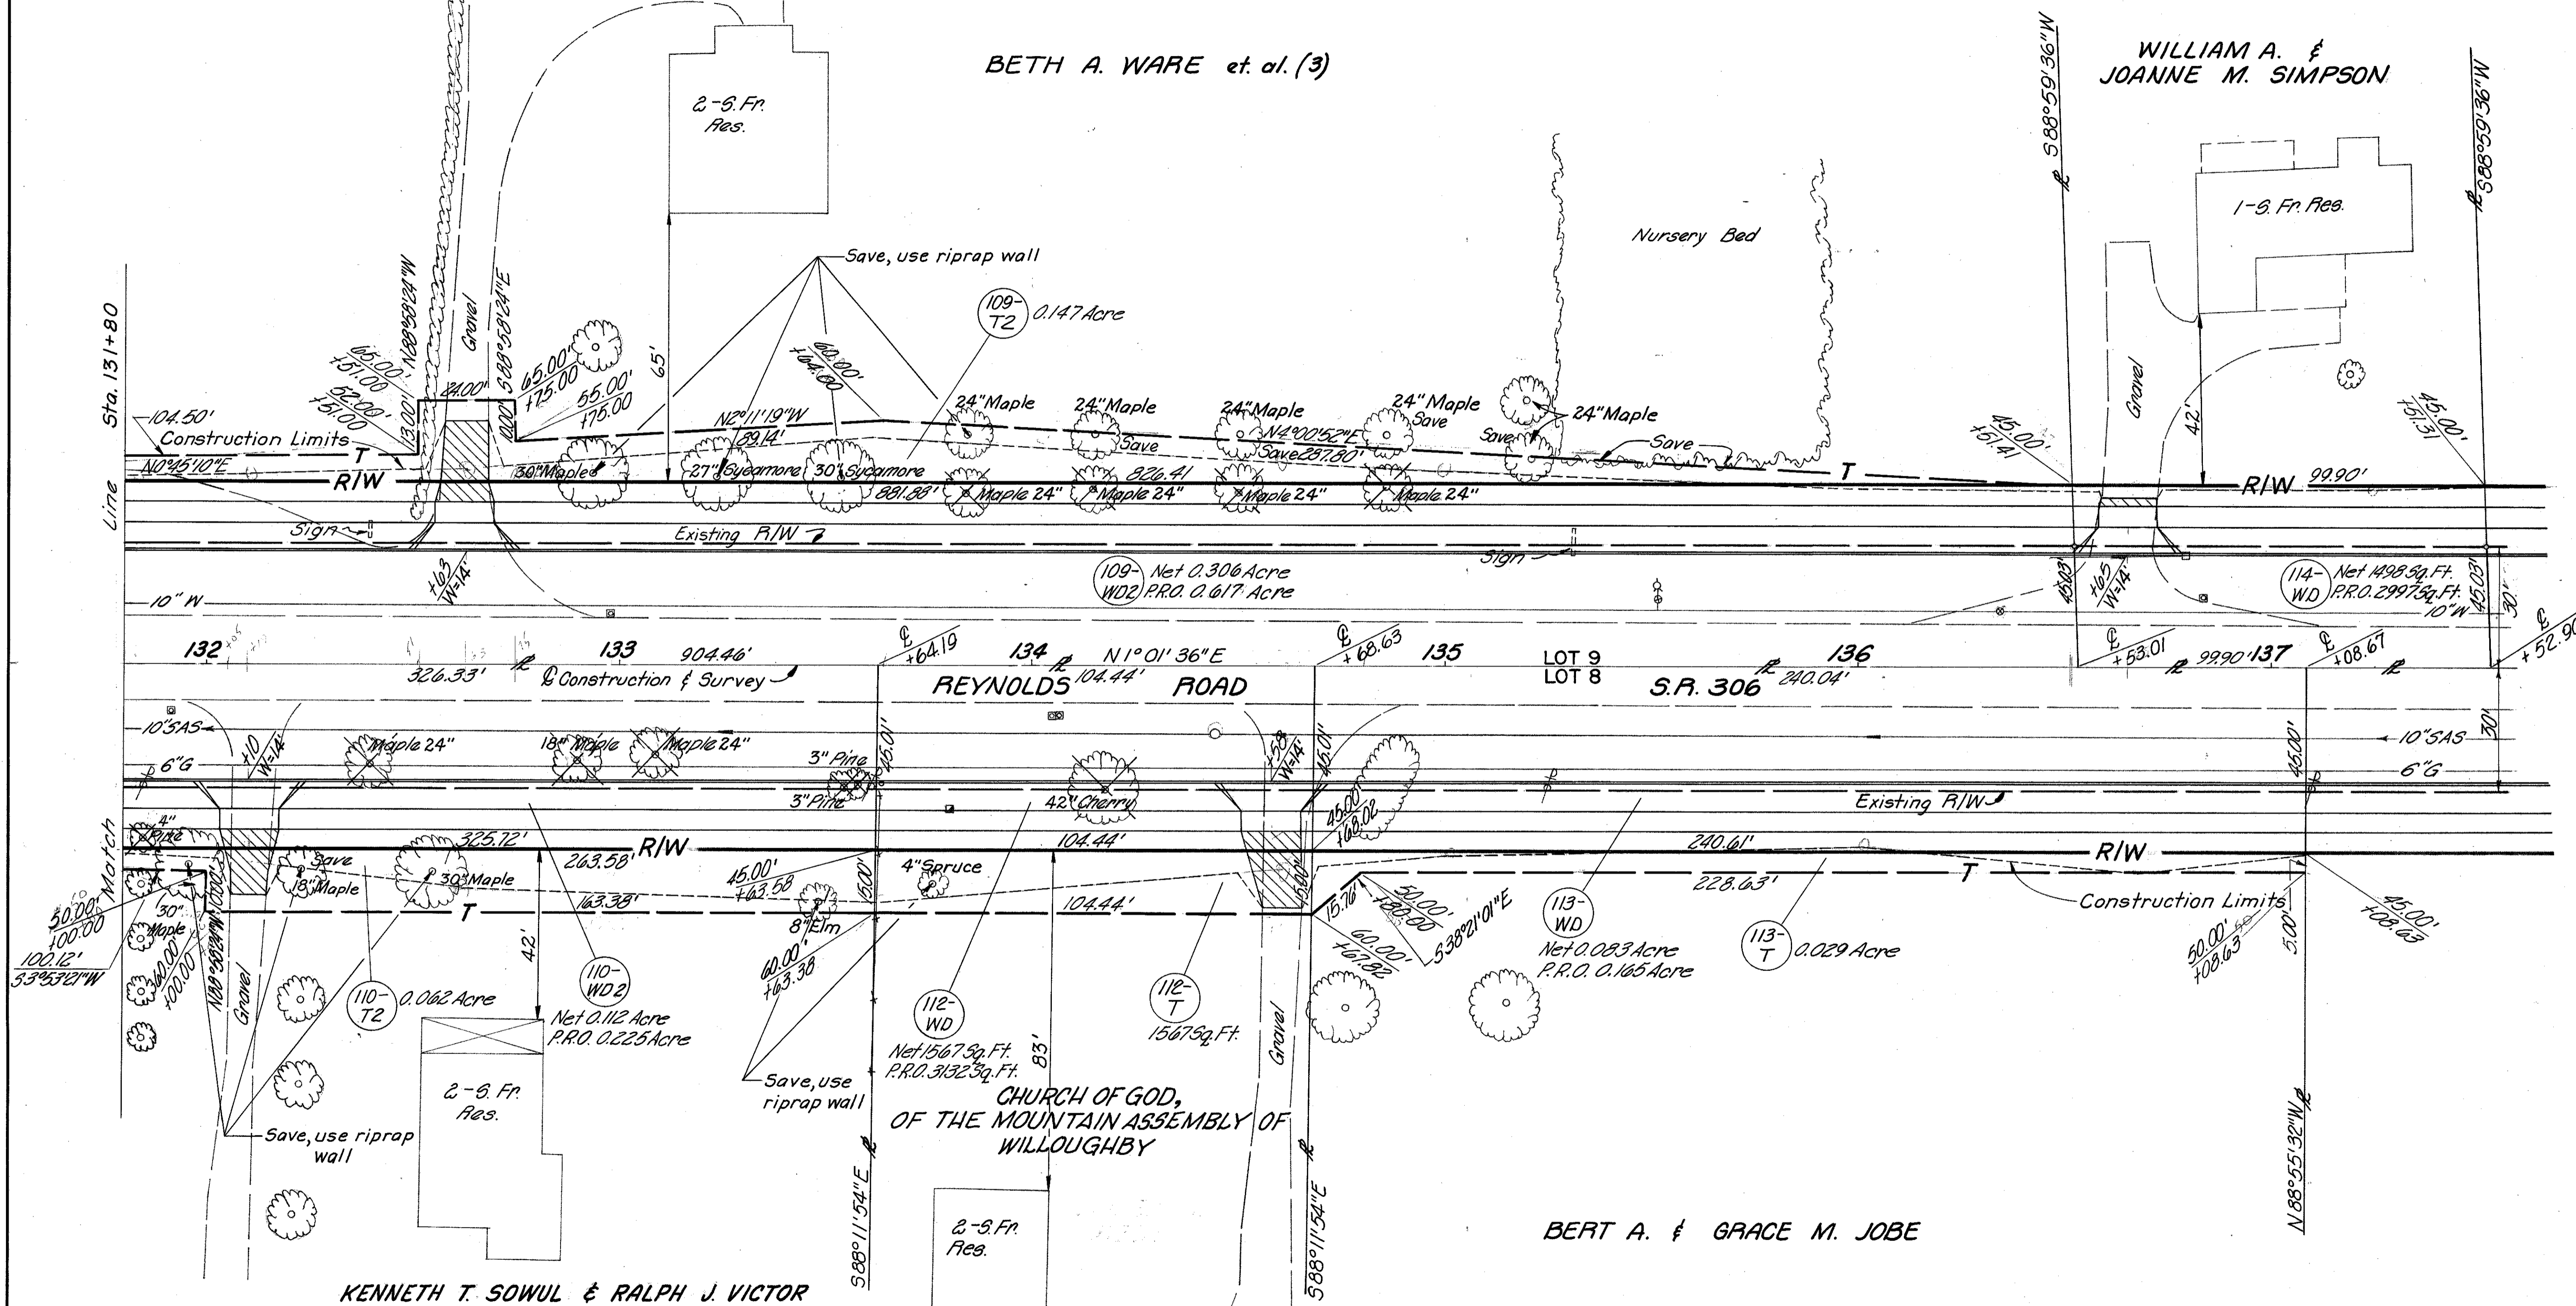

REV	DATE	DESCRIPTION
1	7-15-77	Revisions in 109 & 110 parcels

RIGHT OF WAY 131+80 TO 137+25